

HIW/18/56

Teignbridge Highways and Traffic Orders Committee
26 July 2018

Annual Local Waiting Restriction Programme

Report of the Chief Officer for Highways, Infrastructure Development and Waste

Please note that the following recommendations are subject to consideration and determination by the Committee before taking effect.

Recommendation: It is recommended that:

- (a) *work on the annual waiting restrictions programme process for 2018/2019 is noted;***
- (b) *the recommendations contained in Appendix I & II to this report are agreed and subject to consultation with local Members on the details, the proposals are advertised.***

1. Background

The County Council regularly receives requests for waiting restrictions to be introduced or amended. These can be difficult to deliver due to resource and funding pressures which can then have a negative impact on the County Council's relationship with local communities.

Recognising this difficulty, a managed process has been developed to deliver an Annual Local Waiting Restriction Programme for each HATOC area for the funding and delivery of waiting restriction schemes.

The 2017/18 programme dealt with nearly 400 proposals across Devon. These were mainly amendments to Yellow Lines and Limited Waiting, thought to be non-controversial, which had been requested by communities or by local Highway Officers.

Building on the success of this process, officers propose that a further programme is developed for 2018/19 to include minor aids to movement improvements such as drop crossing, footway improvements and bollards.

2. Proposal

Cabinet has allocated an amount of £100,000 countywide from the On-Street Parking Account to this process in 2018/19 which equates to an amount of £12,500 to each HATOC area.

Approval is sought for the 2018/19 programme for this Committee's area. It is proposed that the schemes identified in Appendices I & II form the programme.

Following confirmation of the detail with the locally effected County Members and Chair of HATOC the proposals will then be advertised.

3. Consultations

Following advertisement:

- Proposals which do not attract objections can be implemented without the need to report back to Committee.
- Proposals which attract minor objections should be determined under delegated powers by the acting Chief Officer in consultation with the Local Member and the Chair of HATOC.
- Proposals attracting significant objections will be reported to the next available HATOC.

4. Specific Proposals

Specific Waiting Restriction Proposals are listed in Appendix I with plans of the proposals shown in Appendix II.

There are currently no proposals for minor aids to movement improvements for this year's programme

5. Financial Considerations

The total costs of the scheme are contained within a countywide budget of £100,000 which has been allocated from the On Street Parking Account.

There will be a cost to the Council in advertising a new Traffic Order for each Committee Area, this will be approximately £1,500. In addition, the costs of any changes to signing or lining will be attributed to that Order.

6. Environmental Impact Considerations

The proposals are intended to rationalise on street parking and improve mobility and access within the district and are designed to:

- Encourage turnover of on street parking to benefit residents and businesses.
- Enable enforcement to be undertaken efficiently.
- Encourage longer term visitors to use off street car parks.
- Encourage commuters to make more sustainable travel choices eg Car Share, Public Transport, Walking and Cycling.
- Assist pedestrians and other vulnerable road users in crossing the highway

The Environmental effects of the scheme are therefore positive.

8. Equality Considerations

There are not considered to be any equality issues associated with the proposals. The impact will therefore be neutral.

9. Legal Considerations

The lawful implications and consequences of the proposal have been considered and taken into account in the preparation of this report.

When making a Traffic Regulation Order it is the County Council's responsibility to ensure that all relevant legislation is complied with. This includes Section 122 of the Road Traffic Regulation Act 1984 that states that it is the duty of a local authority, so far as practicable,

secures the expeditious, convenient and safe movement of traffic and provision of parking facilities. It is considered that the proposals comply with Section 122 of the Act as they practically secure the safe and expeditious movement of traffic in the Teignbridge District.

10. Risk Management Considerations

There are thought to be no major safety issues arising from the proposals.

11. Public Health Impact

There is not considered to be any public health impact.

12. Reasons for Recommendations

The proposals rationalise existing parking arrangements within the Teignbridge District by:

- Encouraging turnover of on street parking to benefit residents and businesses.
- Enabling enforcement to be undertaken efficiently.
- Encouraging longer term visitors to use off street car parks.
- Encouraging those working in the town make more sustainable travel choices eg Car Share, Public Transport, Walking and Cycling.

The proposals contribute to the safe and expeditious movement of traffic in the Teignbridge District and therefore comply with S 122 of the Road Traffic Regulation Act 1984.

Meg Booth
Chief Officer for Highways, Infrastructure Development and Waste

Electoral Divisions: All in Teignbridge District

Local Government Act 1972: List of Background Papers

Contact for enquiries: Mike Jones

Room No: ABG Lucombe House

Tel No: 01392383000

Background Paper	Date	File Ref.
------------------	------	-----------

None		
------	--	--

mj130718tnh
sc/cr/ Annual Local Waiting Restriction Programme
02 170718

**Teignbridge Highways and Traffic Orders Committee
Annual Waiting Restriction Programme
Proposals to be Advertised**

Plan Reference	Location	Parish/Town	County Councillor	Proposal	Statement of Reasons for TRO
ENV5671-001	Balland Lane Emmetts Park	Ashburton	Stuart Barker	No Waiting at Any Time	Improve visibility when exiting junction
ENV5671-002	Eastern Road	Ashburton	Stuart Barker	No Waiting at Any Time	To provide passing place
ENV5671-003	North Street	Ashburton	Stuart Barker	No Waiting at Any Time Introduce limited waiting on east side	Prevent obstructive parking on west side & increase on street parking on east side
ENV5671-004	Bossell Road	Buckfastleigh	Stuart Barker	Make existing advisory School Clearway mandatory	Road safety outside school
ENV5671-005	Oaklands Road	Buckfastleigh	Stuart Barker	No Waiting at Any Time	Protect footway from obstructive parking
ENV5671-006	Plymouth Road	Buckfastleigh	Stuart Barker	No Waiting at Any Time	Improve visibility when exiting access


Plan Reference	Location	Parish/Town	County Councillor	Proposal	Statement of Reasons for TRO
ENV5671-007	Reynell Road (Buttercombe Close)	Ogwell	Stuart Barker	No Waiting at Any Time	Improve visibility at junctions
ENV5671-008	Reynell Road (Coniston Road & Luxton Road)				
ENV5671-009	Reynell Road (Westward Road)				
ENV5671 - 010	Abbey Road	Bovey Tracey	George Gribble	Make existing advisory School Clearway mandatory	Road safety outside school
ENV5671 – 011	Le Molay Littry Way (Bucks Close)	Bovey Tracey	George Gribble	No Waiting at Any Time	Improve visibility when exiting junctions
ENV5671 - 012	Le Molay Littry Way (De Tracey Park)				
ENV5671 - 013	Mary Street	Bovey Tracey	George Gribble	No Waiting at Any Time	Prevent inappropriate parking
ENV5671 - 014	St John's Lane	Bovey Tracey	George Gribble	No Waiting Mon-Fri, 9am - 6pm, Sat 9am - 1pm & Loading Only Mon-Fri, 9am-6pm, Sat 9am-1pm	Increase on street parking facility for weekends and provide loading bay for businesses
ENV5671 - 015	Musket Road	Heathfield	George Gribble	Make existing advisory School Clearway mandatory	Road safety outside school

Plan Reference	Location	Parish/Town	County Councillor	Proposal	Statement of Reasons for TRO
ENV5671 - 016	Beechwood Road Oldway	Chudleigh	Jerry Brook	No Waiting at Any Time	Prevent inappropriate parking and improve visibility
ENV5671 - 017	Exeter Road	Chudleigh	Jerry Brook	No Waiting at Any Time	Prevent inappropriate parking and improve visibility
ENV5671 - 018	Lawn Drive	Chudleigh	Jerry Brook	No Waiting at Any Time	Prevent inappropriate parking too close to school
ENV5671 - 019	Court Street	Moretonhampstead	Jerry Brook	No Waiting at Any Time	Prevent inappropriate parking and improve visibility on approach to roundabout
ENV5671 - 020	Warren Road	Cockwood	John Clatworthy	No Waiting at Any Time	Prevent obstructive parking
ENV5761 - 021	East Cliff Road	Dawlish	John Clatworthy	No Waiting at Any Time	Prevent obstructive parking for access into flats
ENV5761-022	Shutterton Lane	Dawlish Warren	John Clatworthy	No Waiting at Any Time	Prevent inappropriate and obstructive parking
ENV5761 - 023	Exminster Hill	Exminster	Alan Connett	No Waiting at Any Time	Prevent inappropriate and obstructive parking at junction
ENV5761 - 024	Main Road	Exminster	Alan Connett	No Waiting at Any Time	Prevent inappropriate and obstructive parking and improve visibility at junction
ENV5761 - 025	Matford Mews	Exminster	Alan Connett	No Waiting at Any Time	Prevent inappropriate and obstructive parking

Plan Reference	Location	Parish/Town	County Councillor	Proposal	Statement of Reasons for TRO
ENV5761 - 026	Milbury Lane	Exminster	Alan Connett	No Waiting at Any Time	Prevent inappropriate parking at pinch points
ENV5761 - 028	Bonhay Road	Starcross	Alan Connett	No Waiting at Any Time	Protect dropped kerb to allow mobility scooters access to road
ENV5761 - 029	Coffinswell Lane	Kingskerswell	Alistair Dewhirst	No Waiting at Any Time	Prevent inappropriate parking and improve visibility
ENV5761 - 030	Coffinswell Lane	Kingskerswell	Alistair Dewhirst	Making school keep clear enforceable	Road safety outside school
ENV5761 - 031	Bridge Road	Shaldon	Alistair Dewhirst	Make existing advisory School Clearway mandatory	Road safety outside school
ENV5761 - 032	Commons Old Road	Shaldon	Alistair Dewhirst	No Waiting at Any Time	Prevent inappropriate & obstructive parking
ENV5761 - 033	Berry Hill Clange street	Bishopsteignton	Ron Peart	No Waiting at Any Time	Prevent inappropriate and obstructive parking
ENV5761 - 034	Fore Street (Post Office)	Bishopsteignton	Ron Peart	Loading bay and amend limited waiting times	Improve on-street parking for residents at weekends & provide loading facility
ENV5761 - 035	Fore Street (Ring of Bells)	Bishopsteignton	Ron Peart	No Waiting at Any Time	Prevent obstructive parking of the gritting route
ENV5761 - 036	Littlefield	Bishopsteignton	Ron Peart	No Waiting at Any Time	Prevent inappropriate parking
ENV5761 - 037	Brook Way	Kingsteignton	Ron Peart	No Waiting At Any Time	Prevent parking too close to junction

Plan Reference	Location	Parish/Town	County Councillor	Proposal	Statement of Reasons for TRO
ENV5761 - 038	Chudleigh Road Ley Lane	Kingsteignton	Ron Peart	Make existing advisory School Clearway mandatory	Road safety outside school
ENV5761 - 039	Rydon Industrial Estate	Kingsteignton	Ron Peart	No Waiting at Any Time	Prevent obstructive and inconsiderate parking for delivery lorries
ENV5761 - 040	Rydon Road	Kingsteignton	Ron Peart	Make existing advisory School Clearway mandatory	Road safety outside school
ENV5761 - 041	Hamilton Drive Nelson Place	Newton Abbot	Jackie Hook	No Waiting at Any Time	Prevent inappropriate parking and improve visibility
ENV5761 - 042	Knowles Hill Road Seymour Road	Newton Abbot	Jackie Hook	No Waiting at Any Time	Prevent inappropriate parking and improve visibility
ENV5761 - 043	Oak Place	Newton Abbot	Jackie Hook	No Waiting at Any Time	Prevent inappropriate & obstructive parking
ENV5761 - 044	Ogwell Mill Road	Newton Abbot	Jackie Hook	Make existing advisory School Clearway mandatory	Road safety outside school
ENV5761 - 045	Queensway	Newton Abbot	Gordon Hook	Make existing advisory School Clearways mandatory	Road safety outside school
ENV5761 - 046	Sandringham Road	Newton Abbot	Gordon Hook	Make existing advisory School Clearways mandatory	Road safety outside school

Plan Reference	Location	Parish/Town	County Councillor	Proposal	Statement of Reasons for TRO
ENV5761 - 047	Western Road	Newton Abbot	Gordon Hook	No Waiting at Any Time	Prevent inappropriate and obstructive parking for emergency vehicles
ENV5761 - 048	Lower Brook St Car Park	Teignmouth	Sylvia Russell	No Waiting at Any Time	Prevent obstructive parking opposite parking bays and in non-parking bays
ENV5761 - 049	Promenade	Teignmouth	Sylvia Russell	No Waiting at Any Time	Removal of ambulance bay as no longer required
ENV5761 - 050	The Rowdens	Teignmouth	Sylvia Russell	No Waiting at Any Time	Prevent inappropriate & obstructive parking
ENV5761 - 051	Upper Hermosa Road	Teignmouth	Sylvia Russell	No Waiting at Any Time	Prevent inappropriate & obstructive parking at pinch points

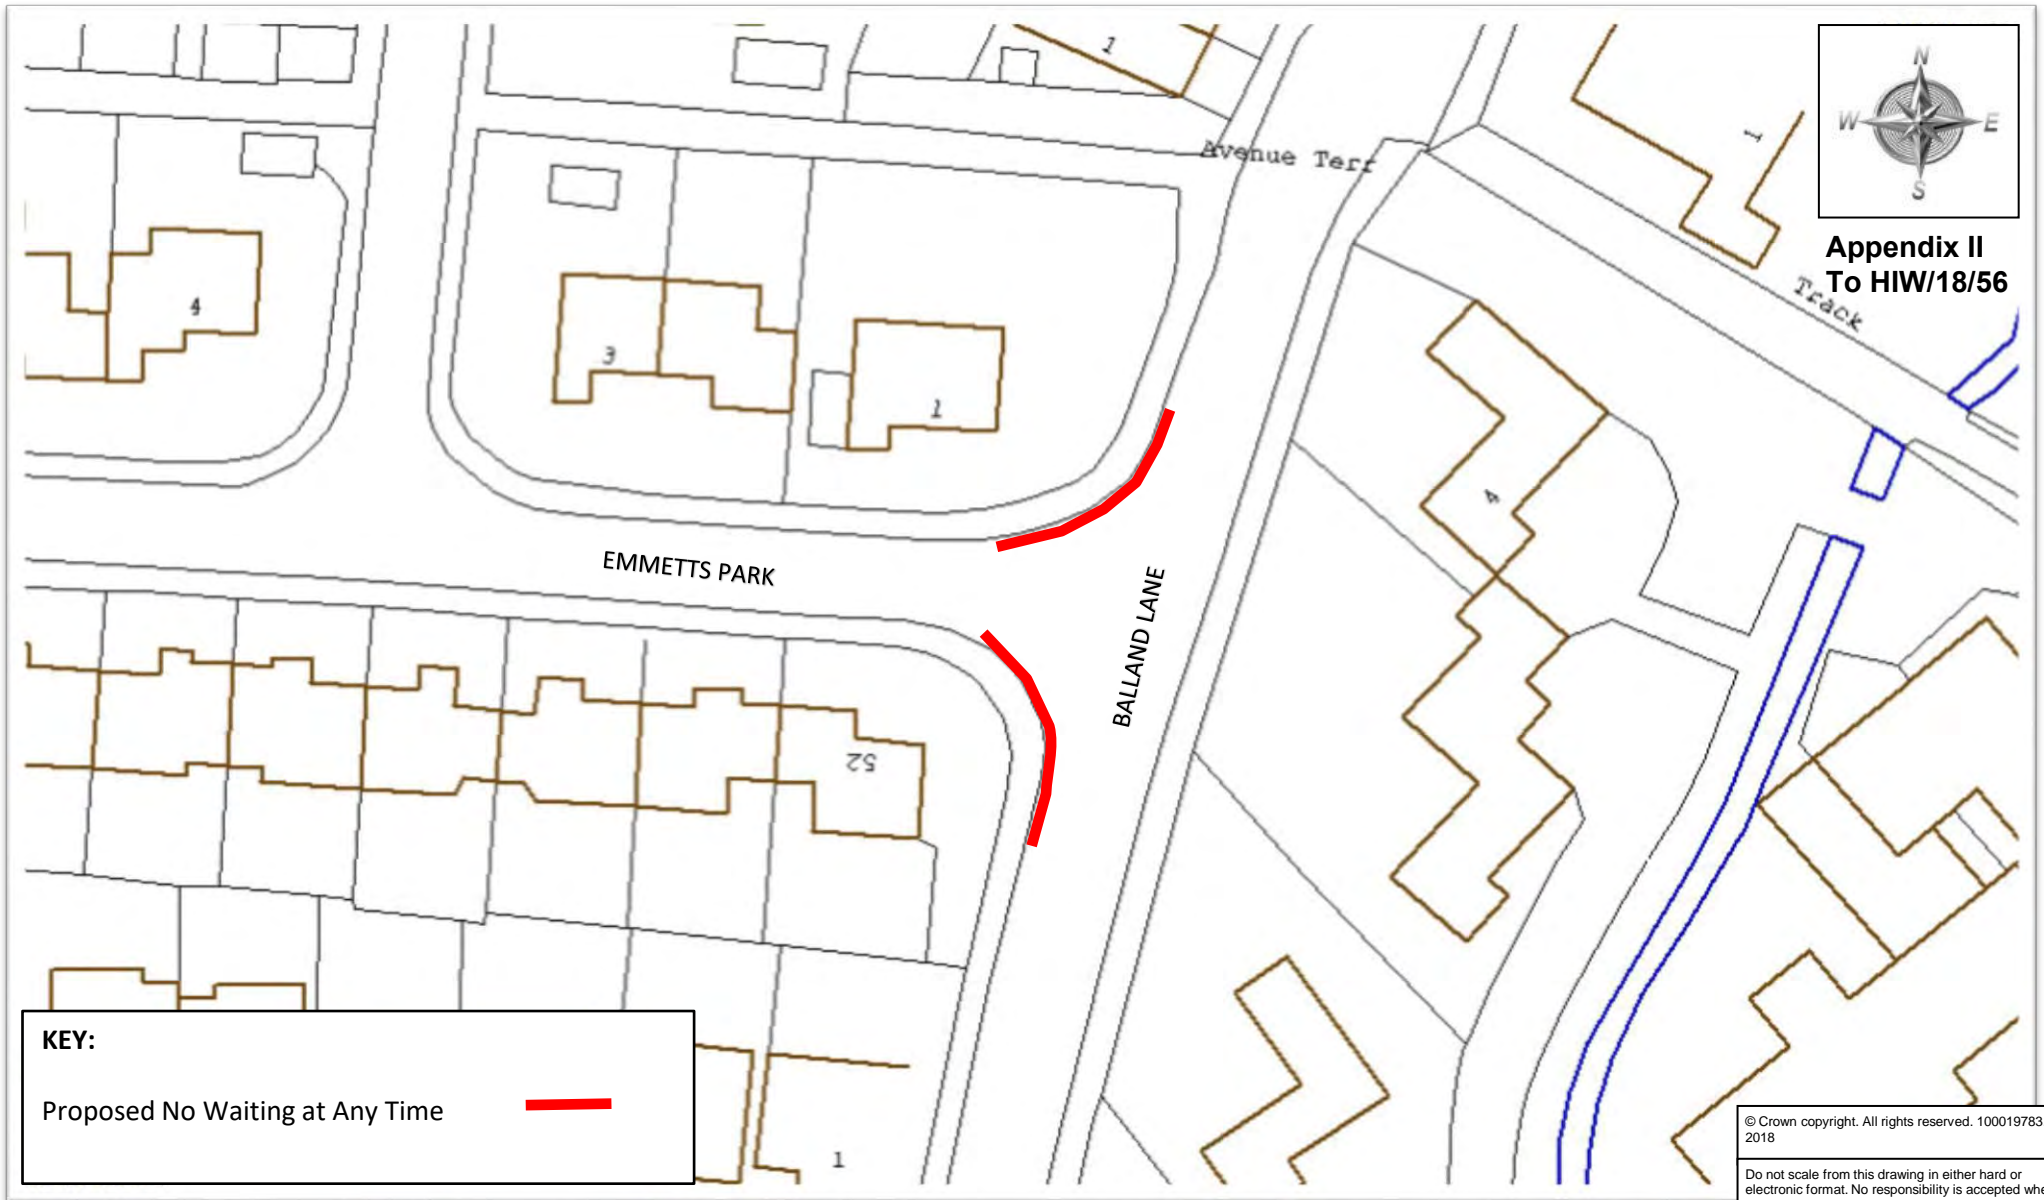

**Appendix II
To HIW/18/56**

KEY:
Proposed No Waiting at Any Time —

© Crown copyright. All rights reserved. 100019783. 2018

Do not scale from this drawing in either hard or electronic format. No responsibility is accepted where this drawing is used in circumstances other than that for which it was originally prepared and issued.




Meg Booth - Chief Officer for Highways, Infrastructure Development & Waste

TRAFFIC ORDERS & POLICY TEAM
DEVON COUNTY COUNCIL, HIGHWAY MANAGEMENT, LUCOMBE HOUSE, COUNTY HALL, TOPSHAM ROAD, EXETER, EX2 4QD

Telephone 0345 155 1004

<i>SCHEME</i>	BALLAND LANE & EMMETTS PARK, ASHBURTON	
<i>DRAWING</i>	PROPOSED NO WAITING AT ANY TIME	

<i>drawn by</i>	<i>scale</i>
MS	NTS
<i>date</i>	<i>O.S.Ref</i>
13-Jun-2018	294400,094300
<i>drawing number</i>	
ENV5761-001 (A)	

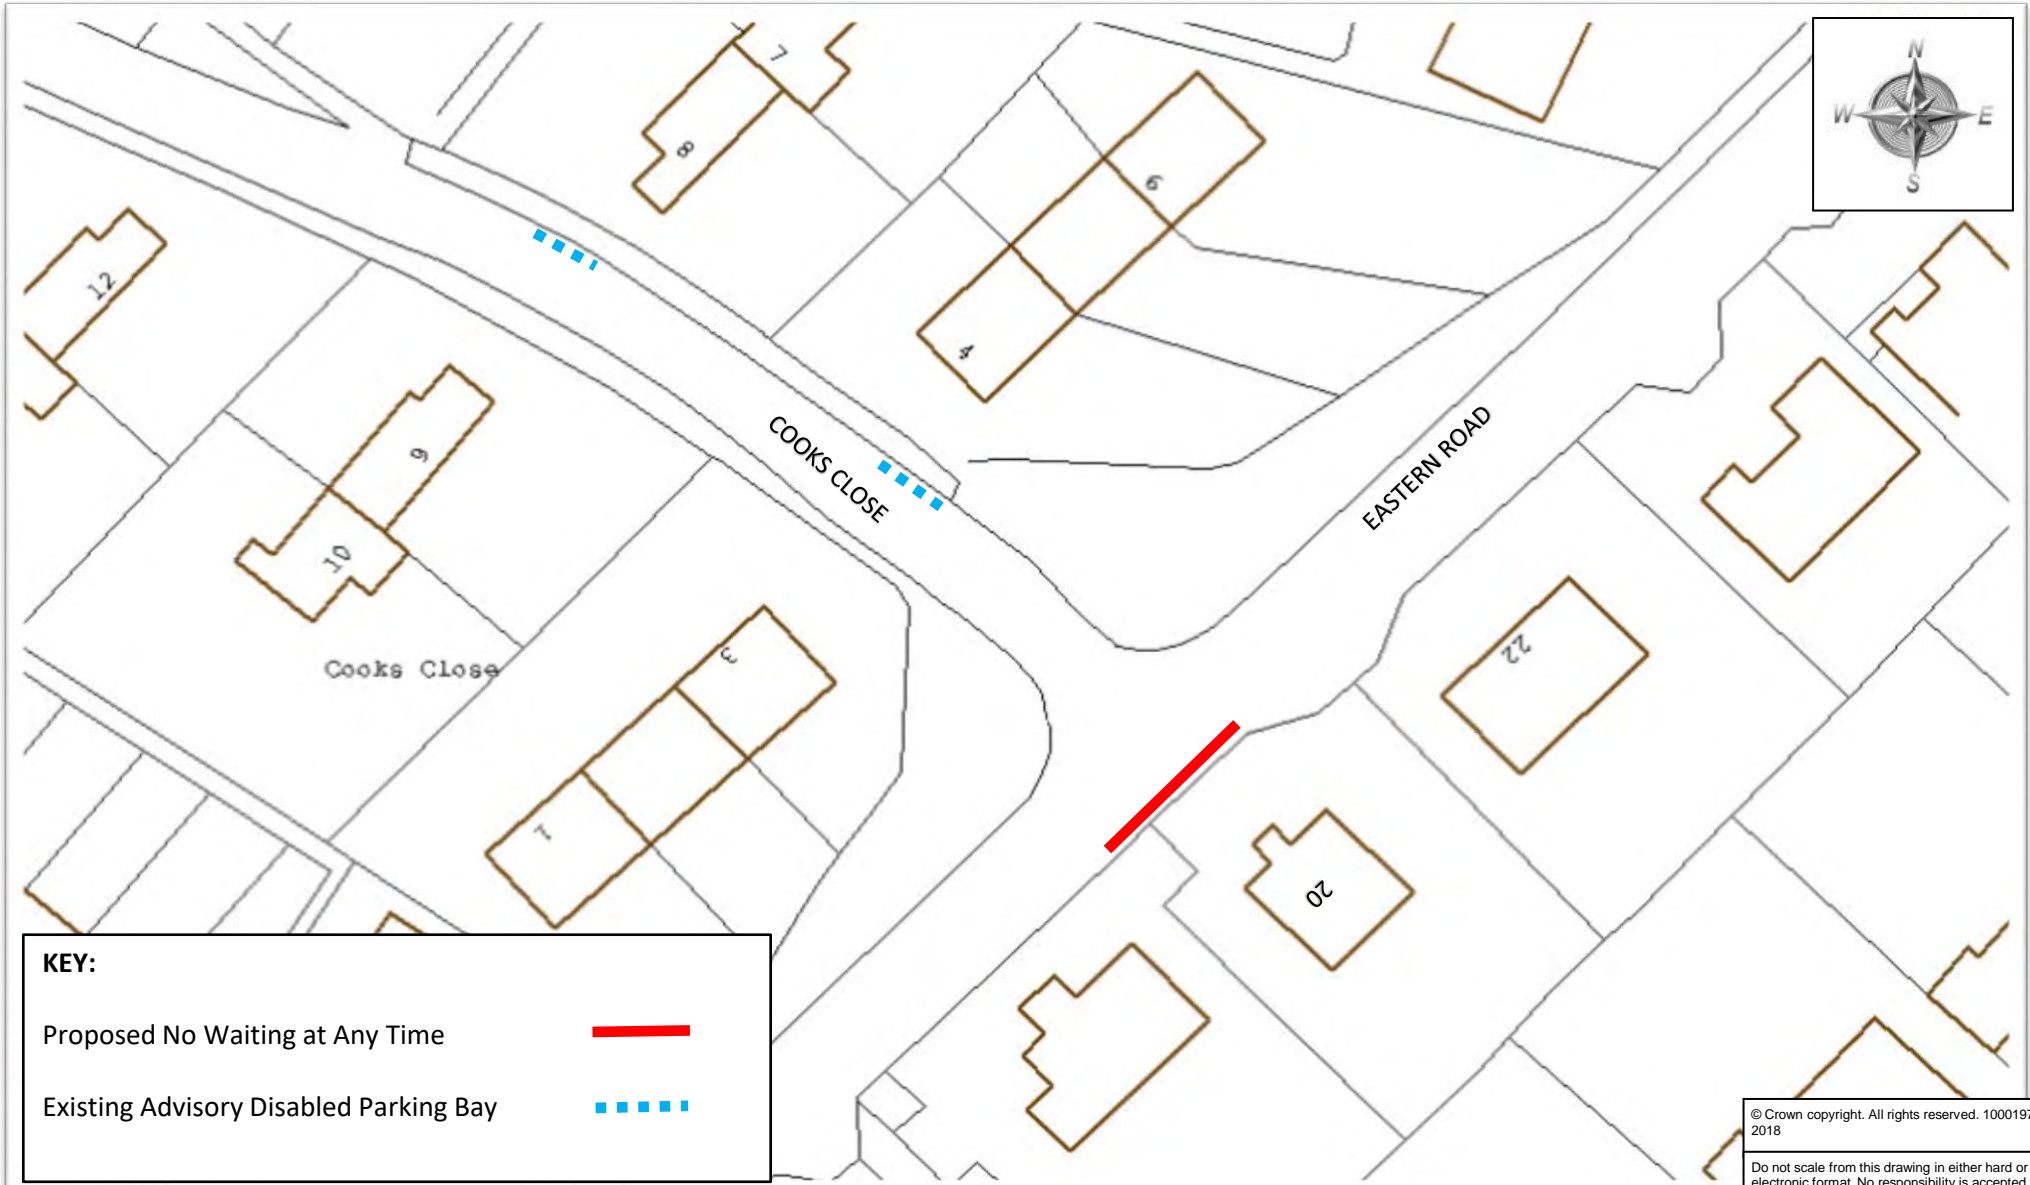

KEY:

Proposed No Waiting at Any Time ———

Existing Advisory Disabled Parking Bay - - - - -

© Crown copyright. All rights reserved. 100019783. 2018

Do not scale from this drawing in either hard or electronic format. No responsibility is accepted where this drawing is used in circumstances other than that for which it was originally prepared and issued.



Meg Booth - Chief Officer for Highways, Infrastructure Development & Waste

TRAFFIC ORDERS & POLICY TEAM
DEVON COUNTY COUNCIL, HIGHWAY MANAGEMENT, LUCOMBE HOUSE, COUNTY HALL, TOPSHAM ROAD, EXETER, EX2 4QD

Telephone 0345 155 1004

SCHEME

EASTERN ROAD, ASHBURTON

drawn by *scale*


MS NTS

DRAWING

PROPOSED NO WAITING AT ANY TIME

date *O.S.Ref*
13-Jun-2018 276114, 70217

drawing number
ENV5761-002 (A)

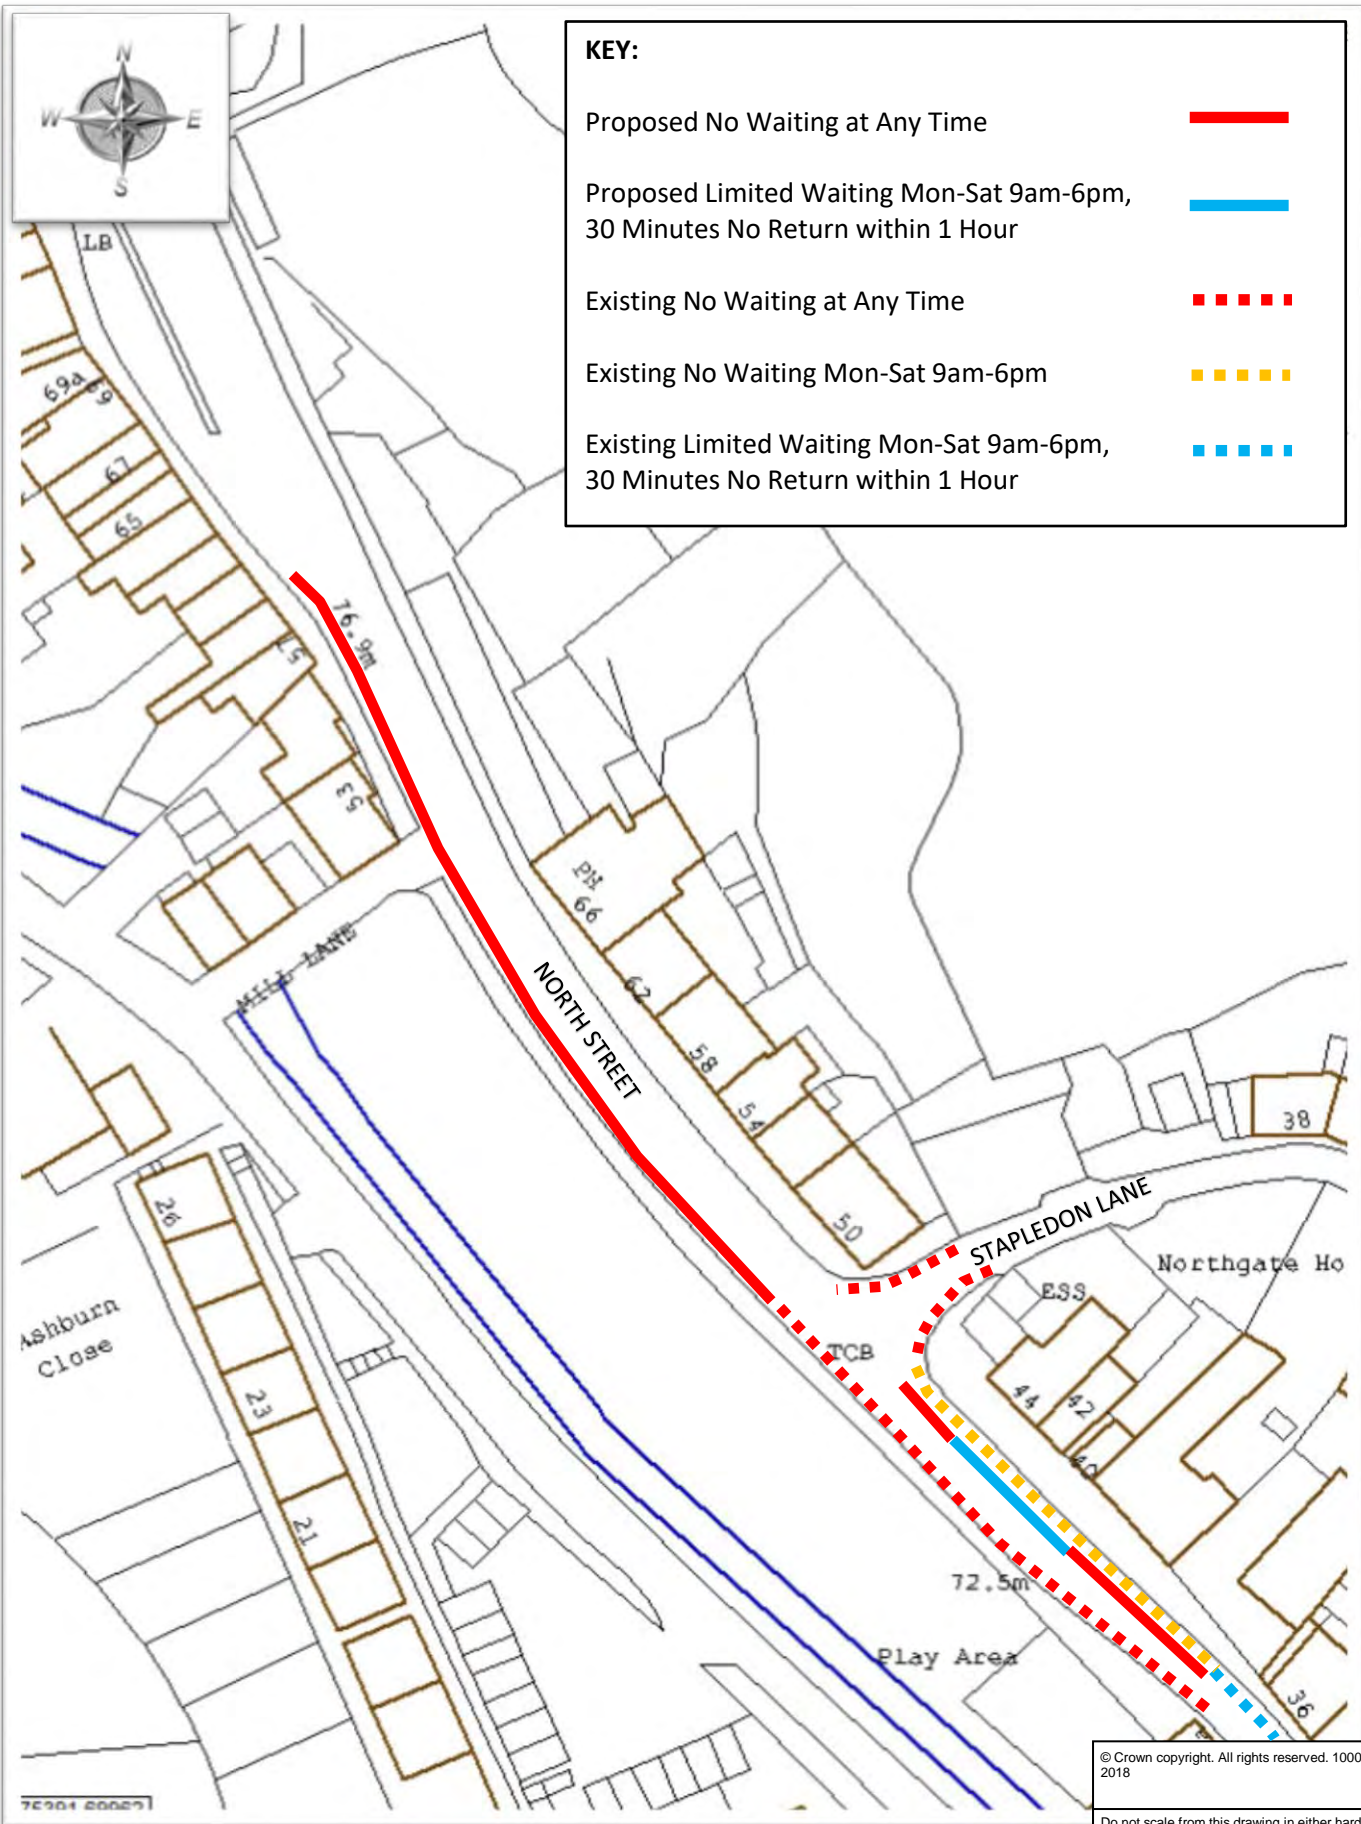

© Crown copyright. All rights reserved. 100019783. 2018

Do not scale from this drawing in either hard or electronic format. No responsibility is accepted where this drawing is used in circumstances other than that for which it was originally prepared and issued.



Meg Booth - Chief Officer for Highways, Infrastructure Development & Waste

TRAFFIC ORDERS & POLICY TEAM
DEVON COUNTY COUNCIL
HIGHWAY MANAGEMENT, LUCOMBE HOUSE, COUNTY HALL, TOPSHAM ROAD, EXETER, EX2 4QD
Telephone 0345 155 1004

SCHEME

NORTH STREET, ASHBURTON

DRAWING

PROPOSED AMENDMENTS TO WAITING RESTRICTIONS

drawn by

MS

scale

NTS

date


13-Jun-2018

O.S.Ref

275490, 69989

drawing number

ENV5761-003 (A)

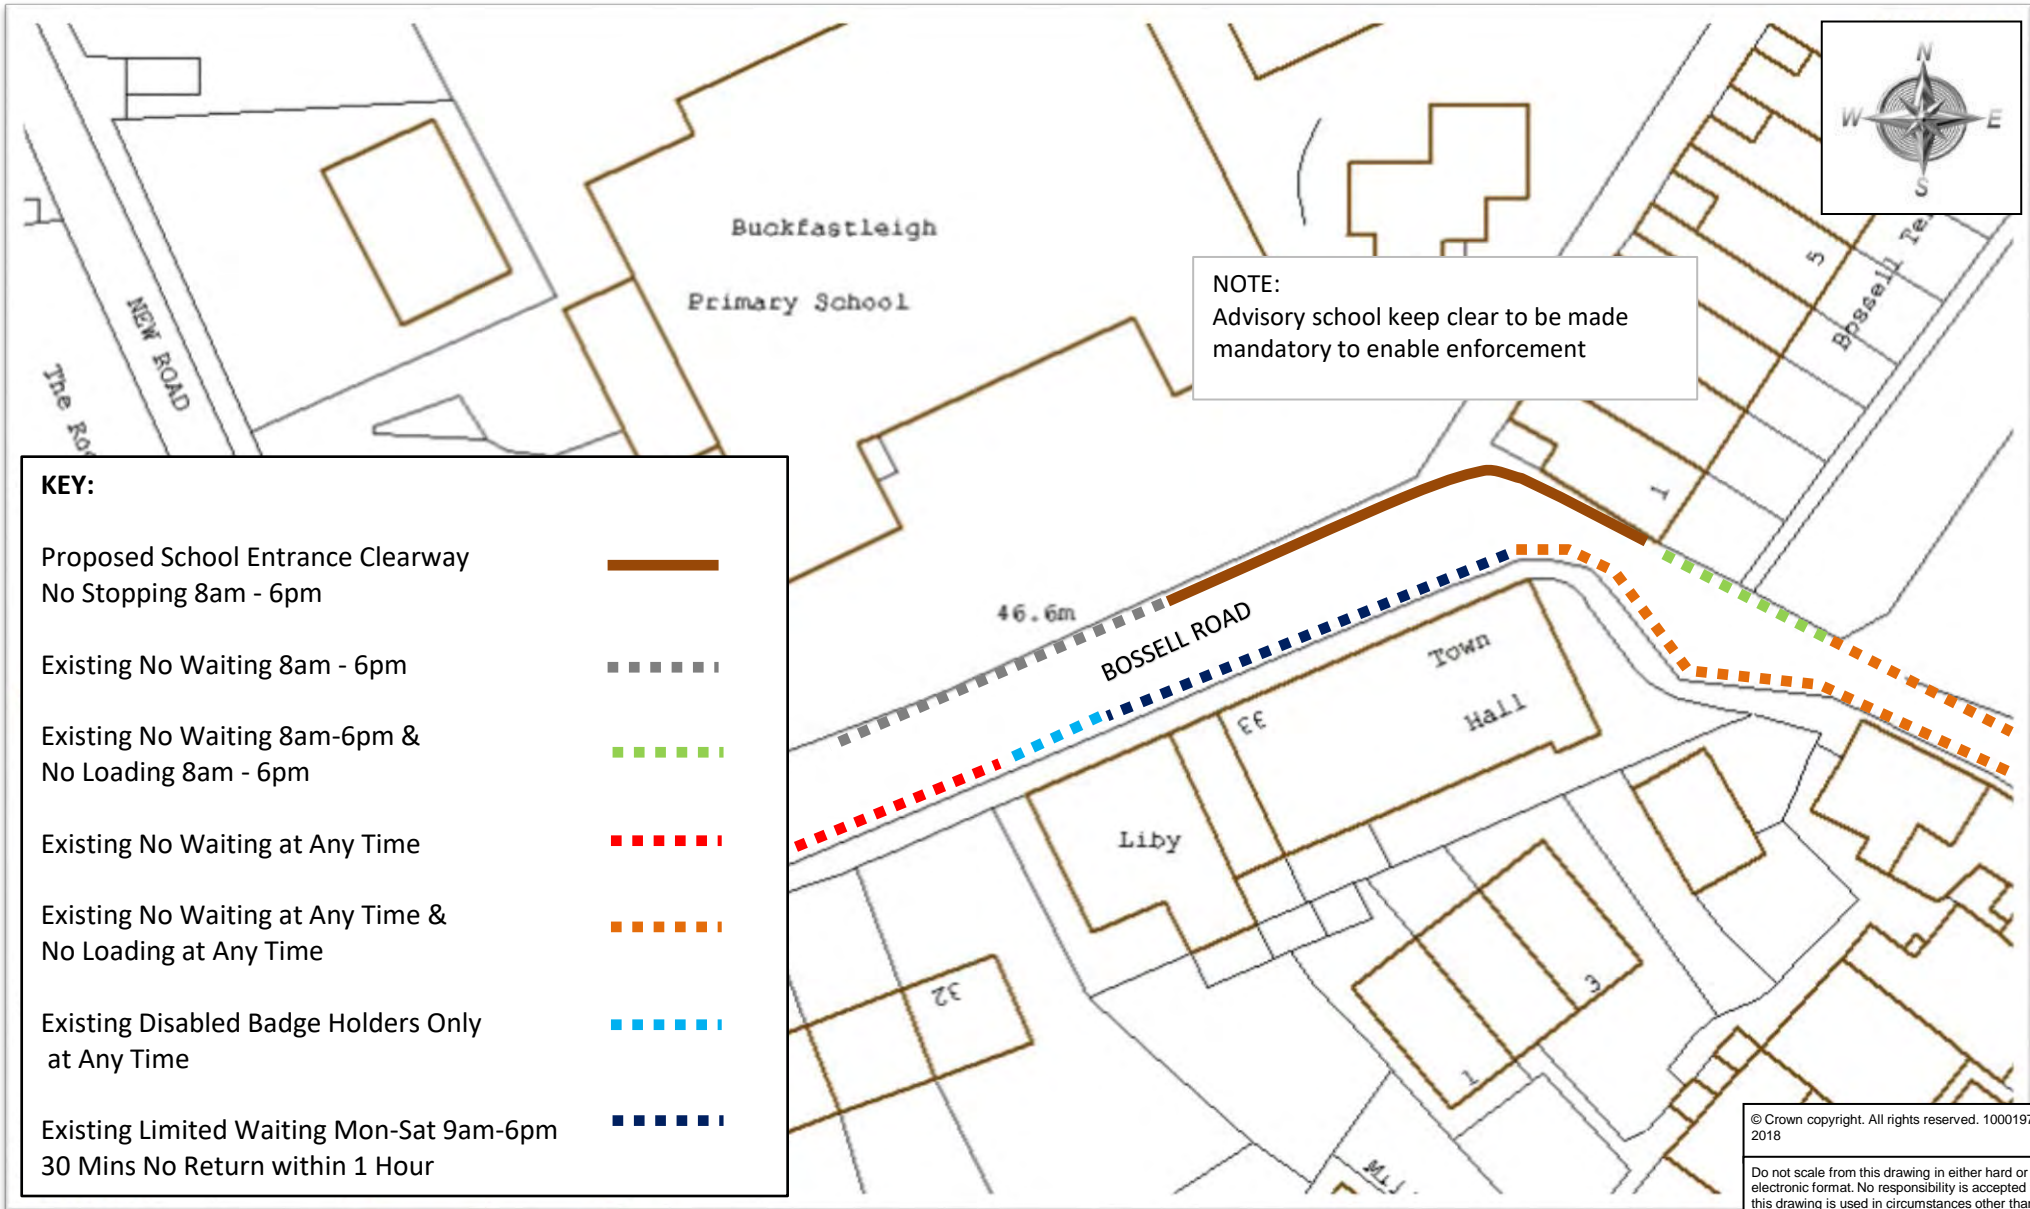

KEY:

- Proposed School Entrance Clearway No Stopping 8am - 6pm —
- Existing No Waiting 8am - 6pm - - - - -
- Existing No Waiting 8am-6pm & No Loading 8am - 6pm - · - · -
- Existing No Waiting at Any Time - · - · -
- Existing No Waiting at Any Time & No Loading at Any Time - · - · -
- Existing Disabled Badge Holders Only at Any Time - · - · -
- Existing Limited Waiting Mon-Sat 9am-6pm 30 Mins No Return within 1 Hour - · - · -

NOTE:
Advisory school keep clear to be made mandatory to enable enforcement

© Crown copyright. All rights reserved. 100019783. 2018
Do not scale from this drawing in either hard or electronic format. No responsibility is accepted where this drawing is used in circumstances other than that for which it was originally prepared and issued.



Meg Booth - Chief Officer for Highways, Infrastructure Development & Waste
TRAFFIC ORDERS & POLICY TEAM
DEVON COUNTY COUNCIL, HIGHWAY MANAGEMENT, LUCOMBE HOUSE, COUNTY HALL, TOPSHAM ROAD, EXETER, EX2 4QD
Telephone 0345 155 1004

SCHEME

BOSSELL ROAD, BUCKFASTLEIGH

drawn by *scale*


MS NTS

DRAWING

PROPOSED SCHOOL ENTRANCE CLEARWAY

date *O.S.Ref*
13-Jun-2018 273804, 66060

drawing number
ENV5761-004 (A)

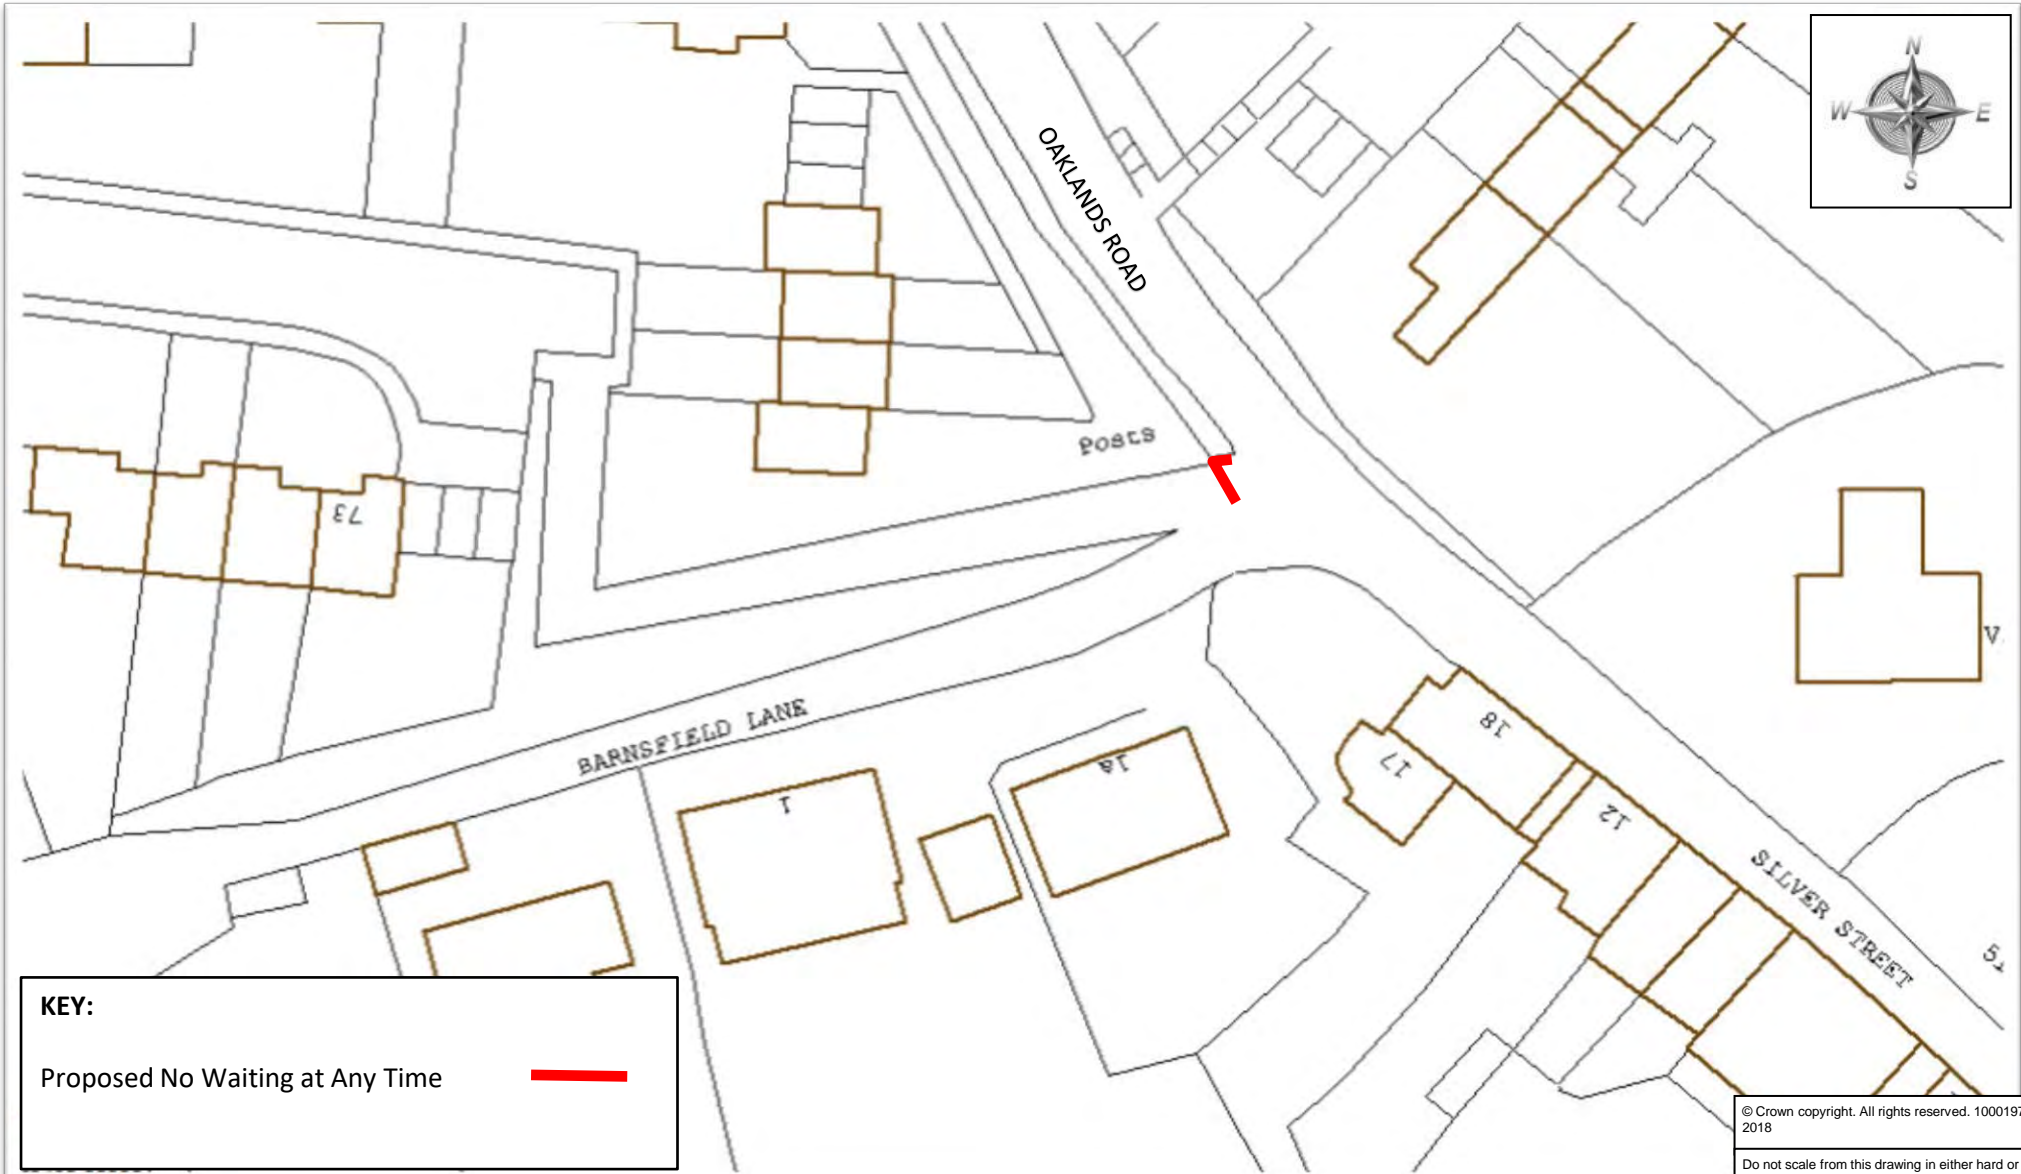

KEY:
 Proposed No Waiting at Any Time —

© Crown copyright. All rights reserved. 100019783. 2018
 Do not scale from this drawing in either hard or electronic format. No responsibility is accepted where this drawing is used in circumstances other than that for which it was originally prepared and issued.



Meg Booth - Chief Officer for Highways, Infrastructure Development & Waste

TRAFFIC ORDERS & POLICY TEAM
 DEVON COUNTY COUNCIL, HIGHWAY MANAGEMENT, LUCOMBE HOUSE, COUNTY HALL, TOPSHAM ROAD, EXETER, EX2 4QD

Telephone 0345 155 1004


SCHEME

OAKLANDS ROAD, BUCKFASTLEIGH

DRAWING

PROPOSED NO WAITING AT ANY TIME

<i>drawn by</i>	<i>scale</i>
MS	NTS
<i>date</i>	<i>O.S.Ref</i>
13-Jun-2018	273493, 66386
<i>drawing number</i>	
ENV5761-005 (A)	

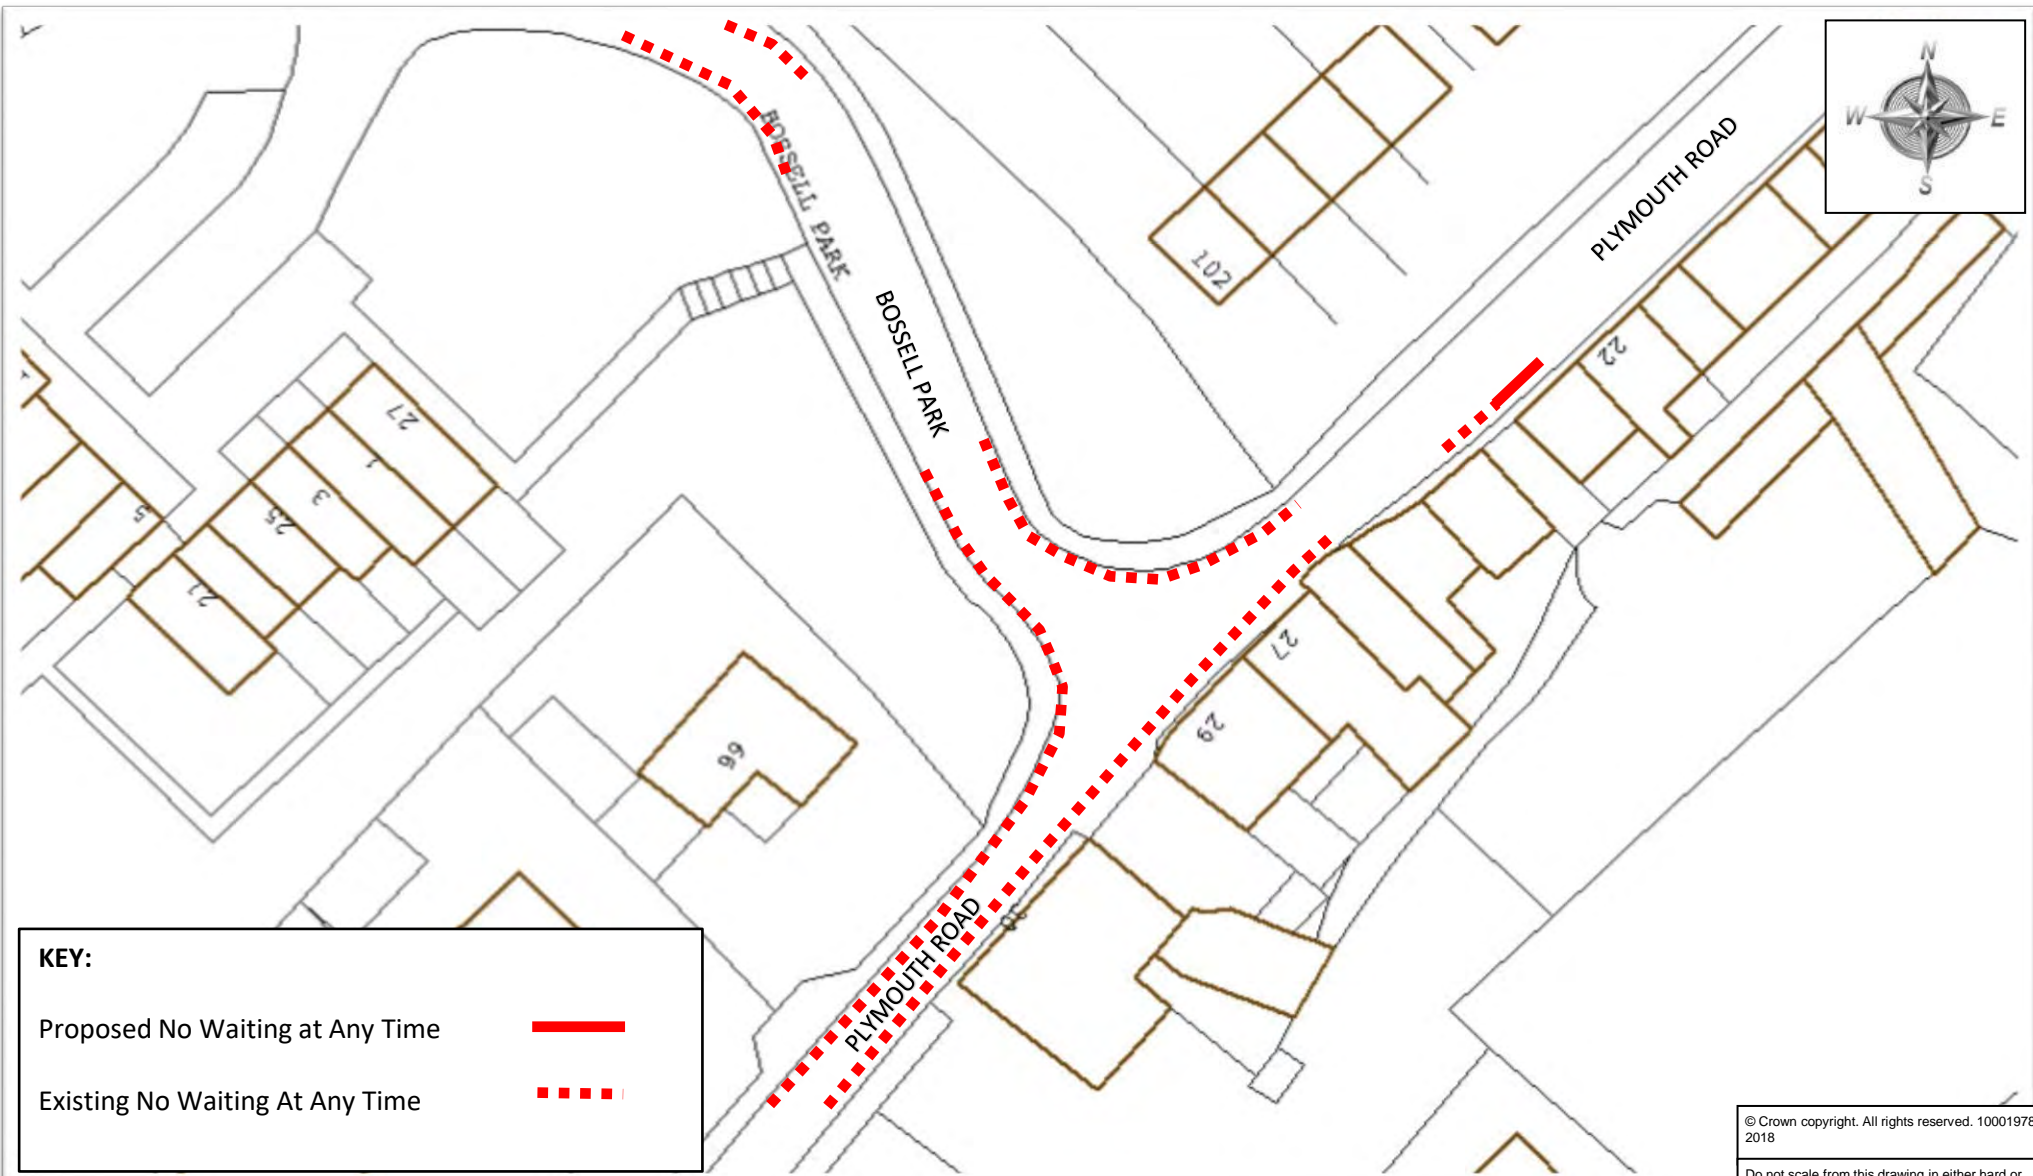

KEY:

Proposed No Waiting at Any Time ——

Existing No Waiting At Any Time - - - -

© Crown copyright. All rights reserved. 100019783. 2018

Do not scale from this drawing in either hard or electronic format. No responsibility is accepted where this drawing is used in circumstances other than that for which it was originally prepared and issued.



Meg Booth - Chief Officer for Highways, Infrastructure Development & Waste


TRAFFIC ORDERS & POLICY TEAM
DEVON COUNTY COUNCIL, HIGHWAY MANAGEMENT, LUCOMBE HOUSE, COUNTY HALL, TOPSHAM ROAD, EXETER, EX2 4QD

Telephone 0345 155 1004

SCHEME PLYMOUTH ROAD, BUCKFASTLEIGH

DRAWING PROPOSED NO WAITING AT ANY TIME

<i>drawn by</i>	<i>scale</i>
MS	NTS
<i>date</i>	<i>O.S.Ref</i>
13-Jun-2018	273770, 65930
<i>drawing number</i>	
ENV5761-006 (A)	

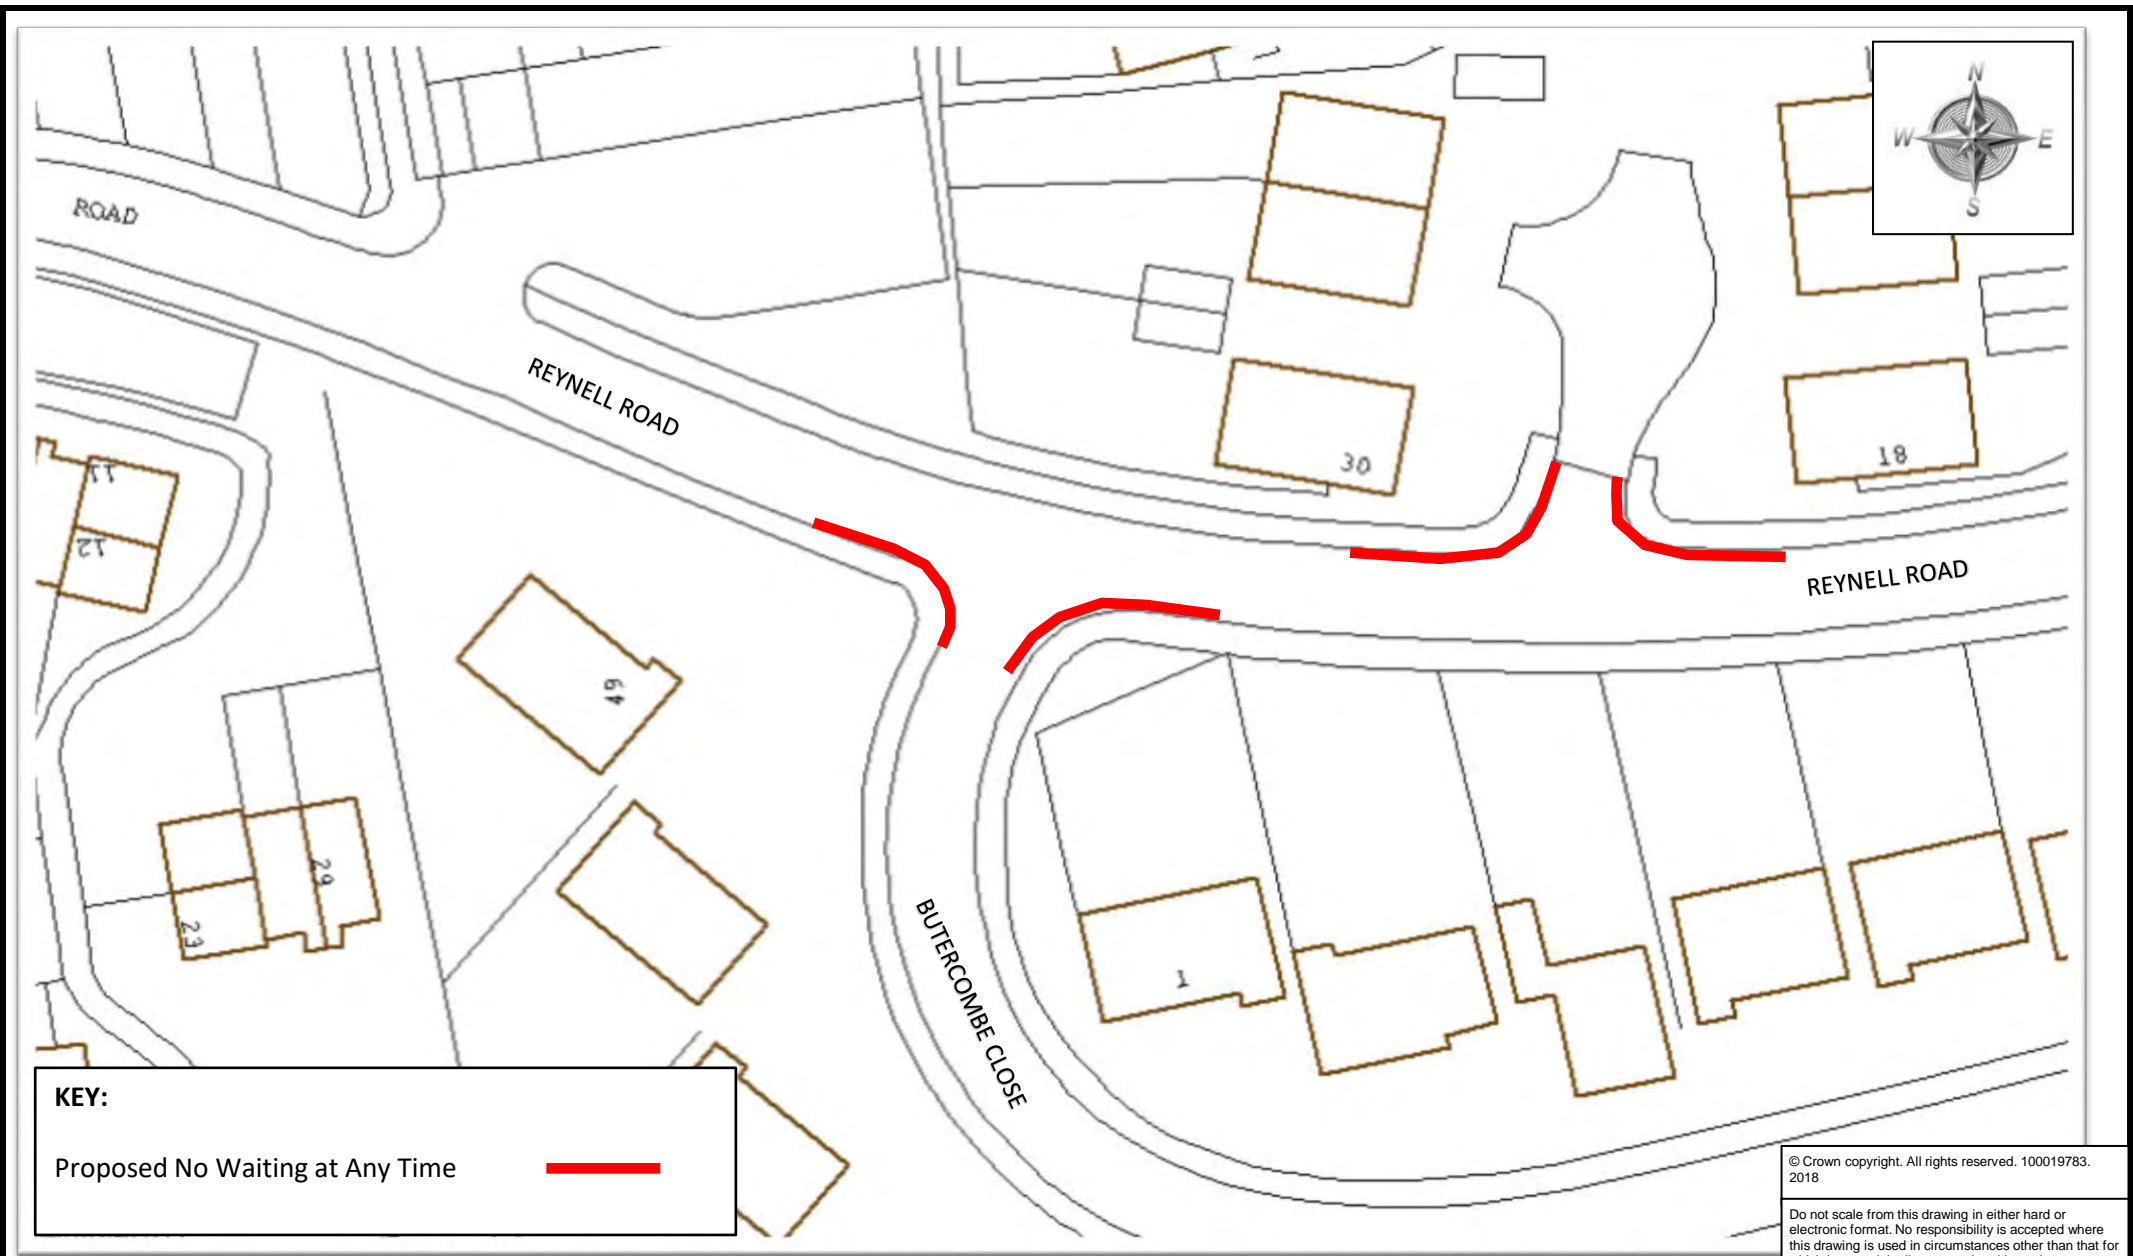

KEY:
 Proposed No Waiting at Any Time ———

© Crown copyright. All rights reserved. 100019783. 2018
 Do not scale from this drawing in either hard or electronic format. No responsibility is accepted where this drawing is used in circumstances other than that for which it was originally prepared and issued.




Meg Booth - Chief Officer for Highways, Infrastructure Development & Waste
 TRAFFIC ORDERS & POLICY TEAM
 DEVON COUNTY COUNCIL, HIGHWAY MANAGEMENT, LUCOMBE HOUSE, COUNTY HALL, TOPSHAM ROAD, EXETER, EX2 4QD
 Telephone 0345 155 1004


SCHEME
 REYNELL ROAD & BUTTERCOMBE CLOSE, OGWELL

DRAWING
 PROPOSED NO WAITING AT ANY TIME

<i>drawn by</i>	<i>scale</i>
MS	NTS
<i>date</i>	<i>O.S.Ref</i>
07-Jun-2018	284880, 69895
<i>drawing number</i>	
ENV5761-007 (A)	

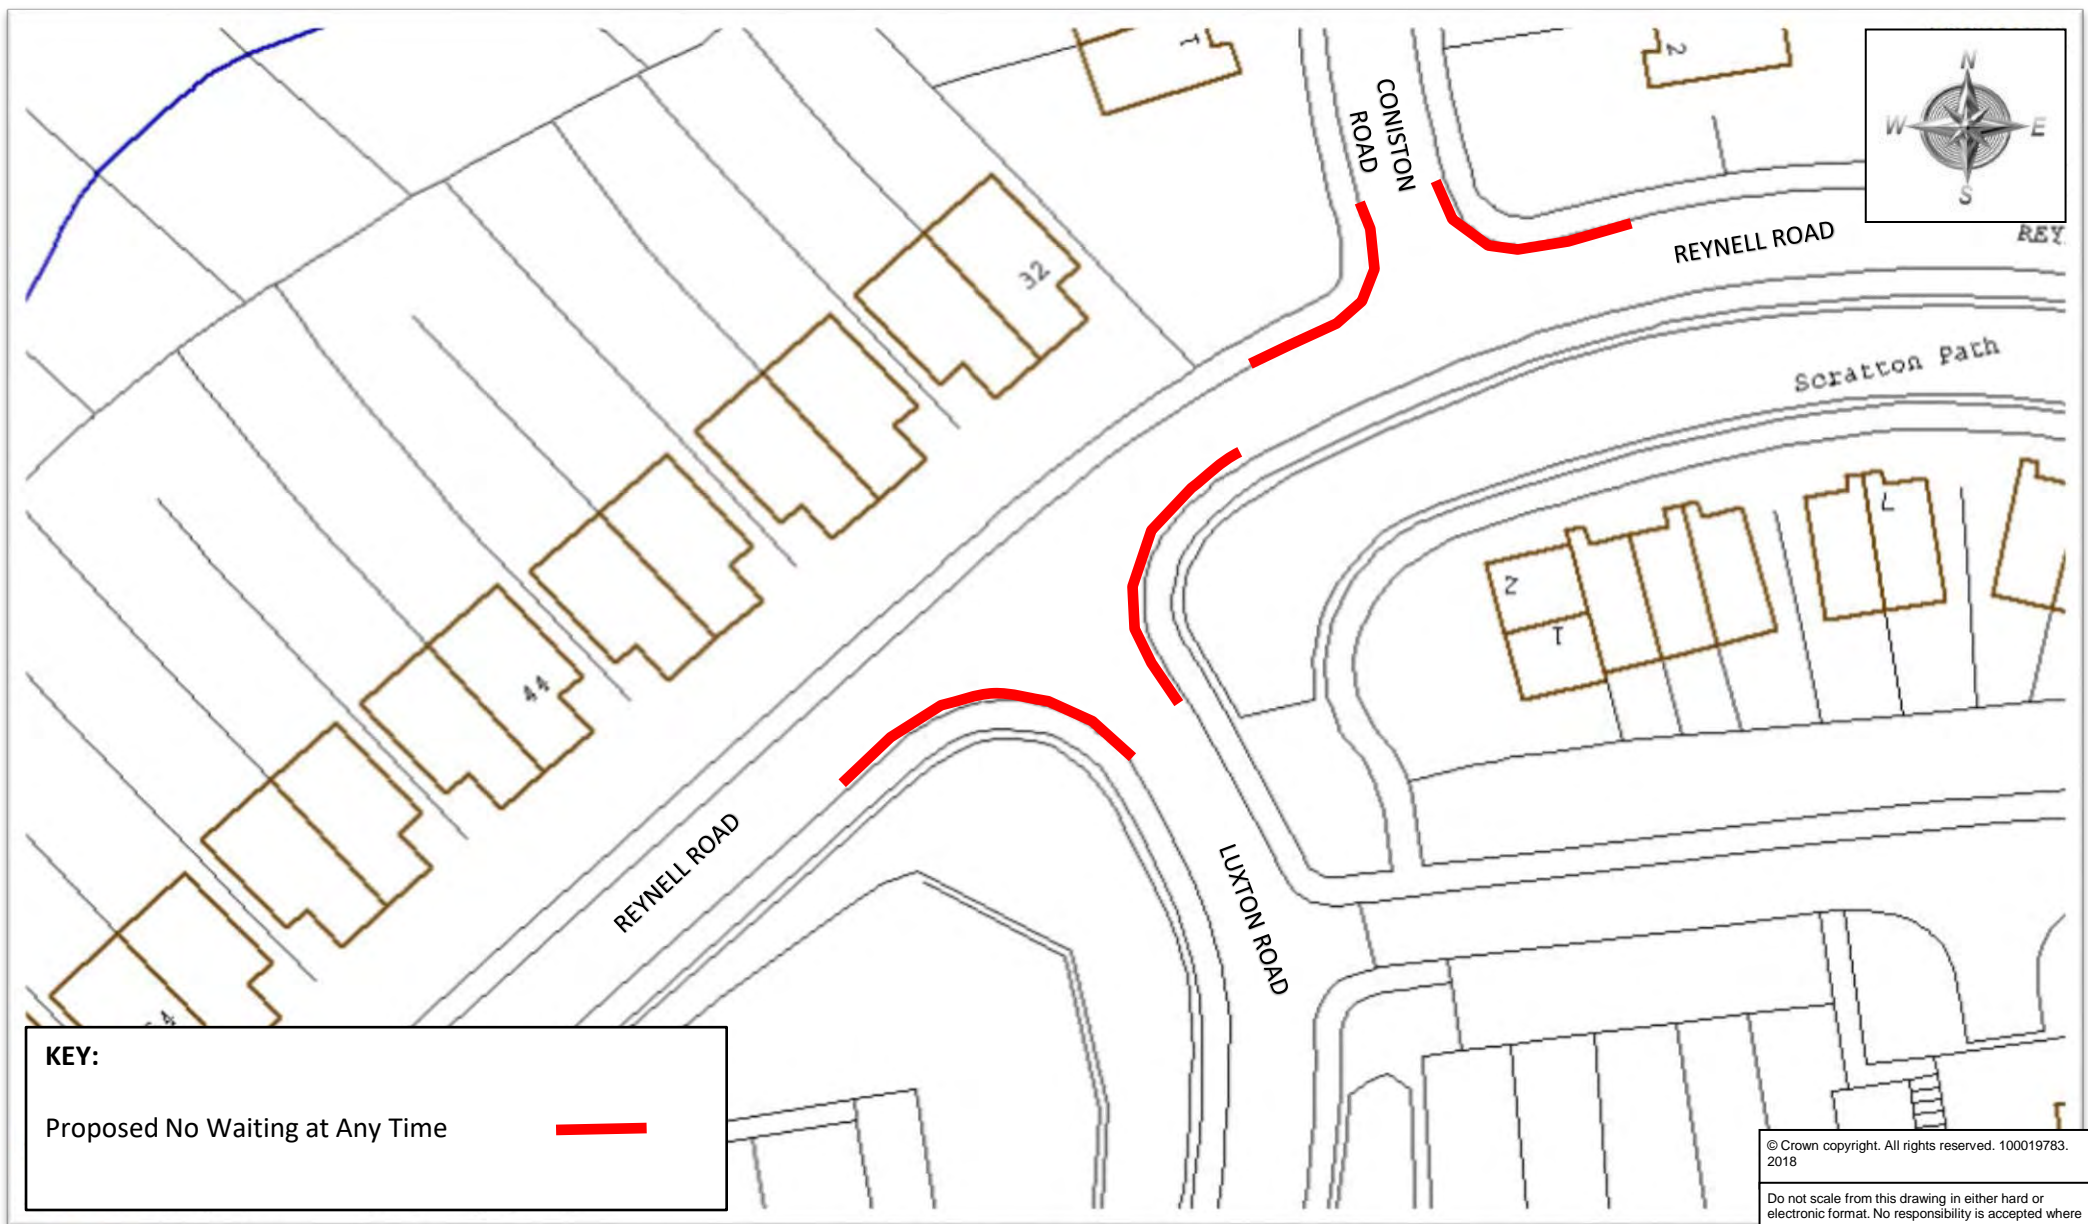

KEY:

Proposed No Waiting at Any Time 

© Crown copyright. All rights reserved. 100019783. 2018

Do not scale from this drawing in either hard or electronic format. No responsibility is accepted where this drawing is used in circumstances other than that for which it was originally prepared and issued.



Meg Booth - Chief Officer for Highways, Infrastructure Development & Waste


TRAFFIC ORDERS & POLICY TEAM
DEVON COUNTY COUNCIL, HIGHWAY MANAGEMENT, LUCOMBE HOUSE, COUNTY HALL, TOPSHAM ROAD, EXETER, EX2 4QD

Telephone 0345 155 1004

SCHEME
REYNELL ROAD, CONISTON ROAD & LUXTON ROAD, OGWELL

DRAWING
PROPOSED NO WAITING AT ANY TIME

<i>drawn by</i>	<i>scale</i>
MS	NTS
<i>date</i>	<i>O.S.Ref</i>
07-Jun-2018	284749, 69897
<i>drawing number</i>	
ENV5761-008 (A)	

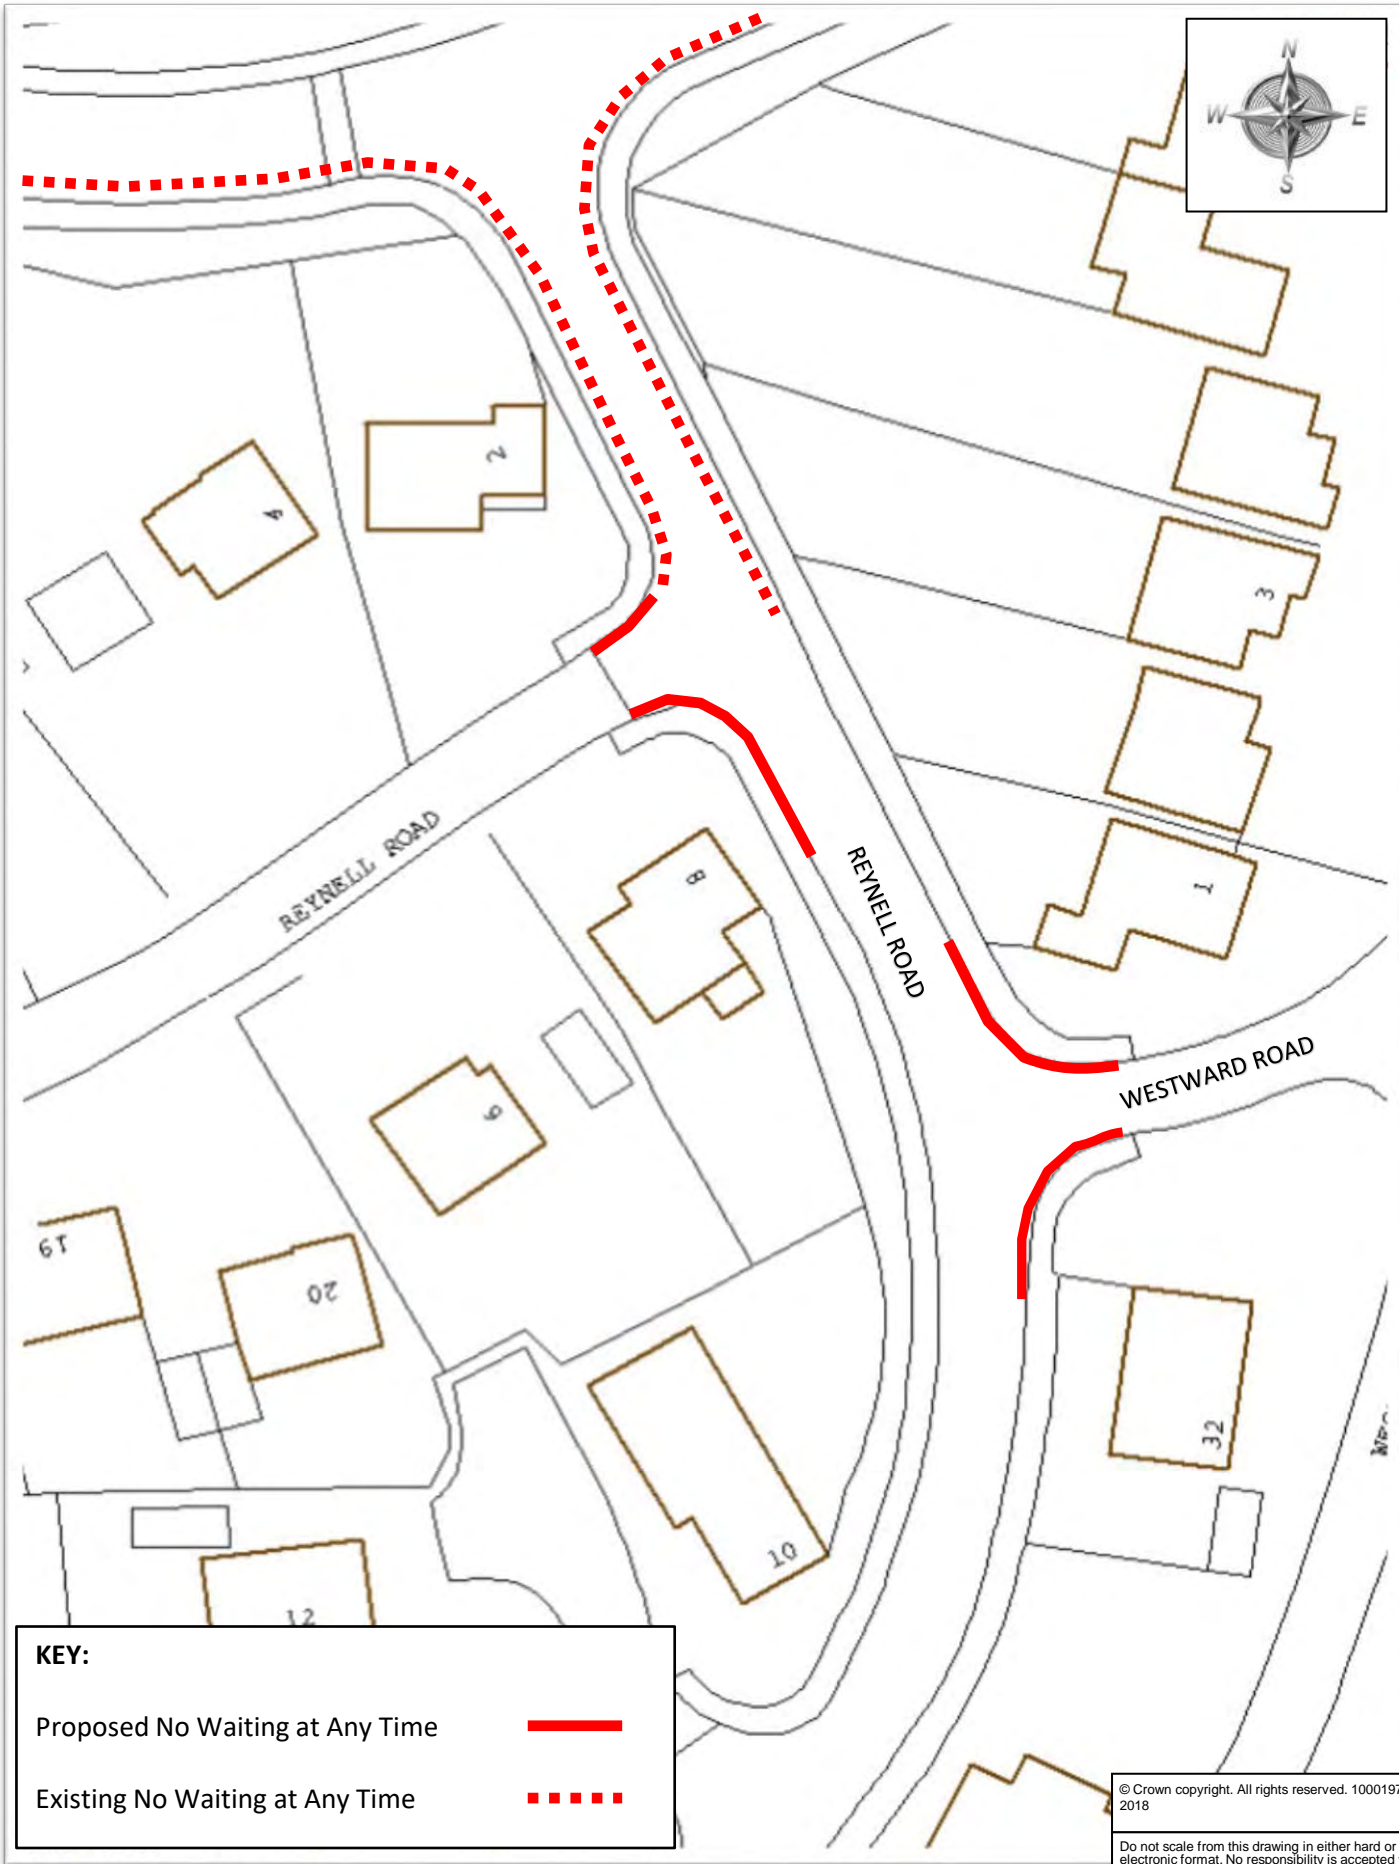

KEY:	
Proposed No Waiting at Any Time	
Existing No Waiting at Any Time	

© Crown copyright. All rights reserved. 100019783. 2018

Do not scale from this drawing in either hard or electronic format. No responsibility is accepted where this drawing is used in circumstances other than that for which it was originally prepared and issued.



Meg Booth - Chief Officer for Highways, Infrastructure Development & Waste
 TRAFFIC ORDERS & POLICY TEAM
 DEVON COUNTY COUNCIL
 HIGHWAY MANAGEMENT, LUCOMBE HOUSE, COUNTY HALL, TOPSHAM ROAD, EXETER, EX2 4QD
 Telephone 0345 155 1004

SCHEME
 REYNELL ROAD & WESTWARD ROAD, OGWELL

DRAWING
 PROPOSED NO WAITING AT ANY TIME

drawn by **MS** scale **NTS**

date **07-Jun-2018** O.S.Ref **285014, 69971**

drawing number **ENV5761-009 (A)**



KEY:

- Proposed School Entrance Clearway
- No Stopping at Any Time
- Existing Limited Waiting Mon-Fri 9am - 6pm, 1 Hour, No Return within 2 Hours
- Existing No Waiting Mon-Sat 9am - 6pm
- Existing Bus Stop Clearway

NOTE:
Advisory school keep clear to be made mandatory to enable enforcement

© Crown copyright. All rights reserved. 100019783. 2018

Do not scale from this drawing in either hard or electronic format. No responsibility is accepted where this drawing is used in circumstances other than that for which it was originally prepared and issued.



Meg Booth - Chief Officer for Highways, Infrastructure Development & Waste


TRAFFIC ORDERS & POLICY TEAM
DEVON COUNTY COUNCIL, HIGHWAY MANAGEMENT, LUCOMBE HOUSE, COUNTY HALL, TOPSHAM ROAD, EXETER, EX2 4QD

Telephone 0345 155 1004

SCHEME **ABBAY ROAD, BOVEY TRACEY**

DRAWING **PROPOSED SCHOOL ENTRANCE CLEARWAY**

<i>drawn by</i>	<i>scale</i>
MS	NTS
<i>date</i>	<i>O.S.Ref</i>
15-May-2018	281393, 78506
<i>drawing number</i>	
ENV5761 - 010 (A)	

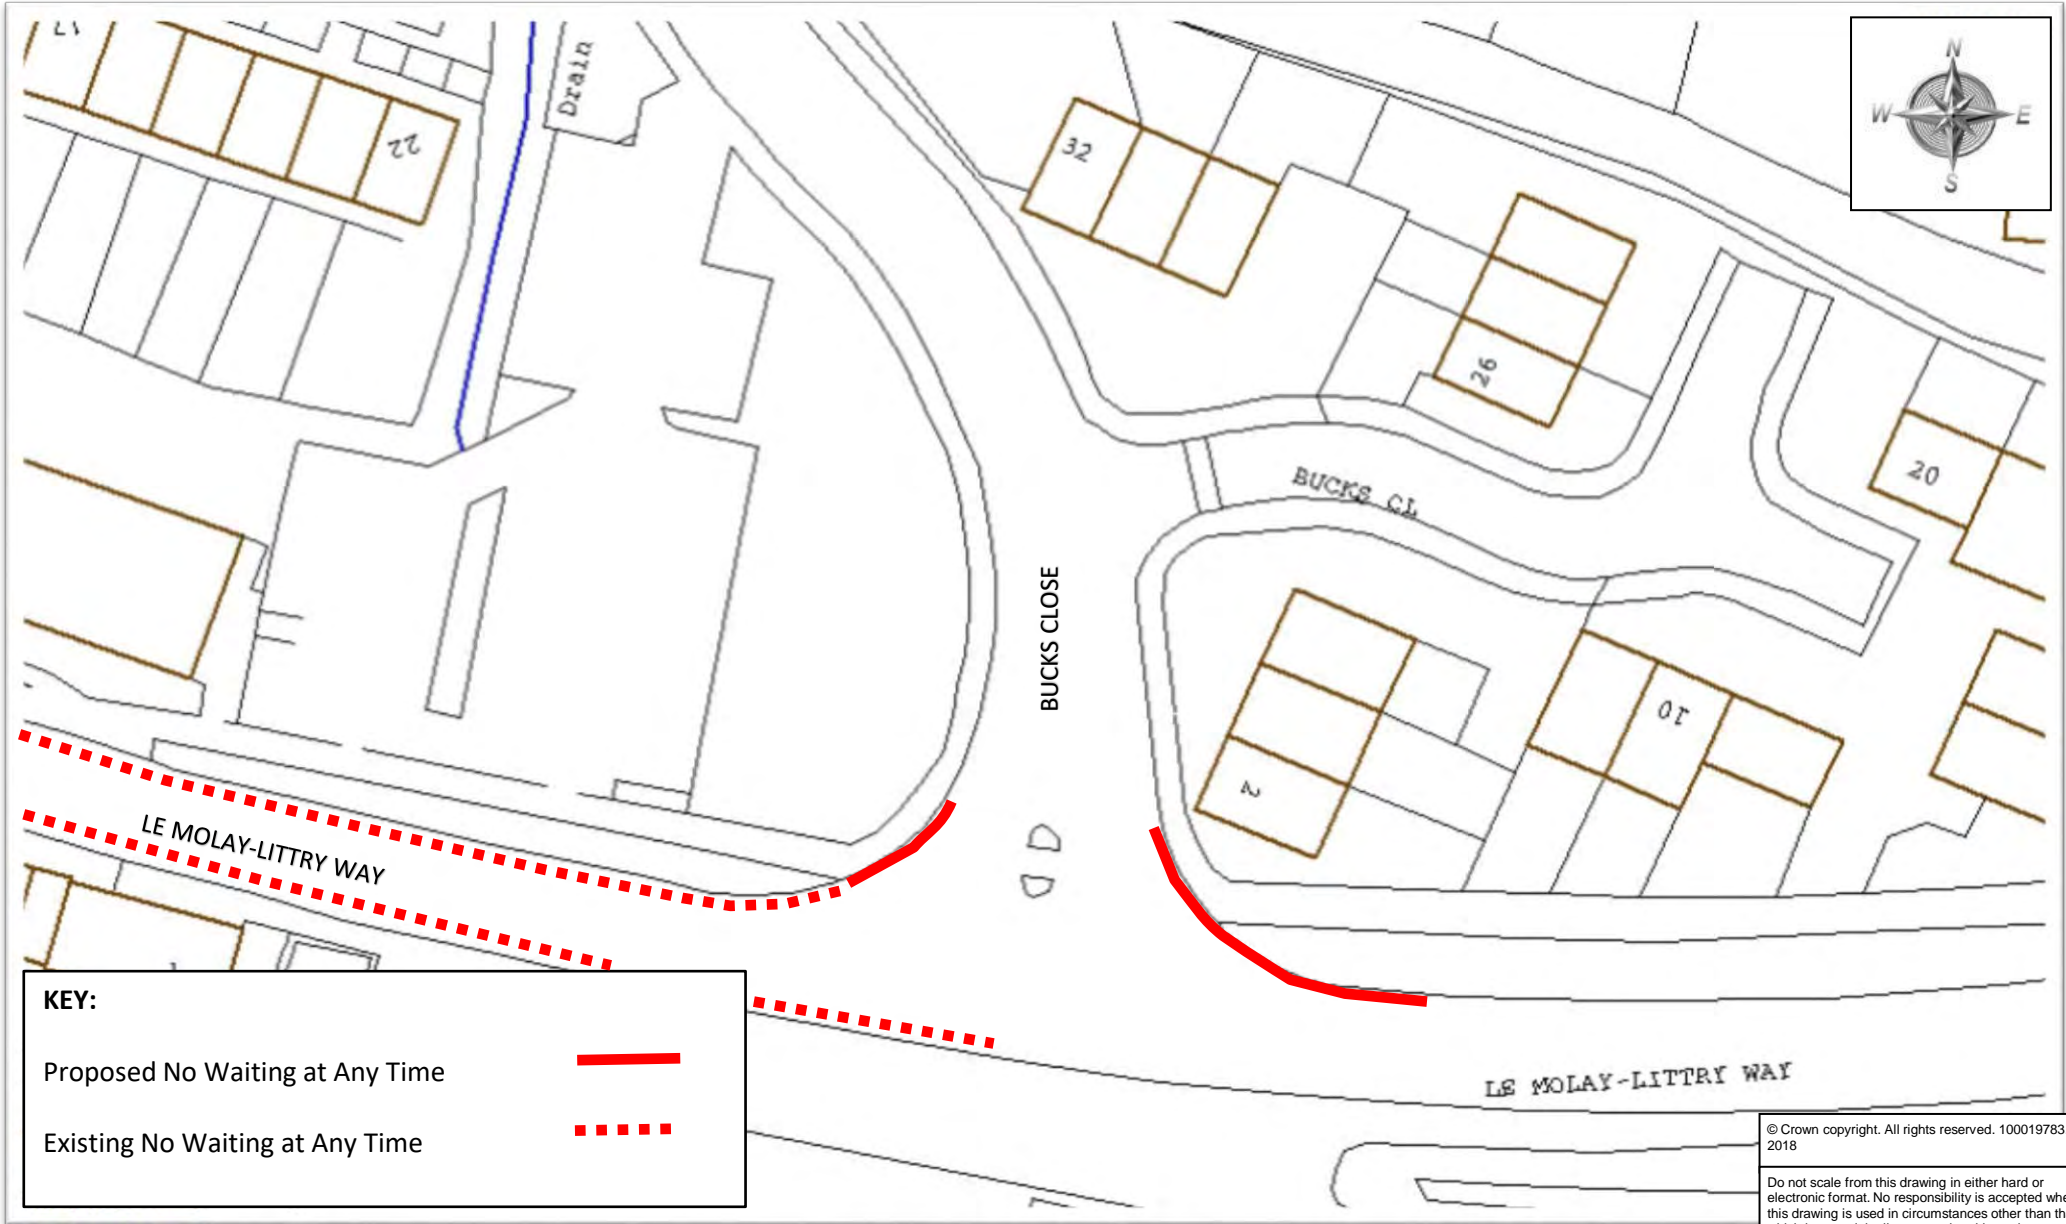

KEY:

Proposed No Waiting at Any Time ——

Existing No Waiting at Any Time - - - -

© Crown copyright. All rights reserved. 100019783. 2018

Do not scale from this drawing in either hard or electronic format. No responsibility is accepted where this drawing is used in circumstances other than that for which it was originally prepared and issued.



Meg Booth - Chief Officer for Highways, Infrastructure Development & Waste

TRAFFIC ORDERS & POLICY TEAM
DEVON COUNTY COUNCIL, HIGHWAY MANAGEMENT, LUCOMBE HOUSE, COUNTY HALL, TOPSHAM ROAD, EXETER, EX2 4QD

Telephone 0345 155 1004


SCHEME

BUCKS CLOSE, BOVEY TRACEY

DRAWING

PROPOSED NO WAITING AT ANY TIME

<i>drawn by</i>	<i>scale</i>
MS	NTS
<i>date</i>	<i>O.S.Ref</i>
31-May-2018	281700, 78240
<i>drawing number</i>	
ENV5761-011 (A)	

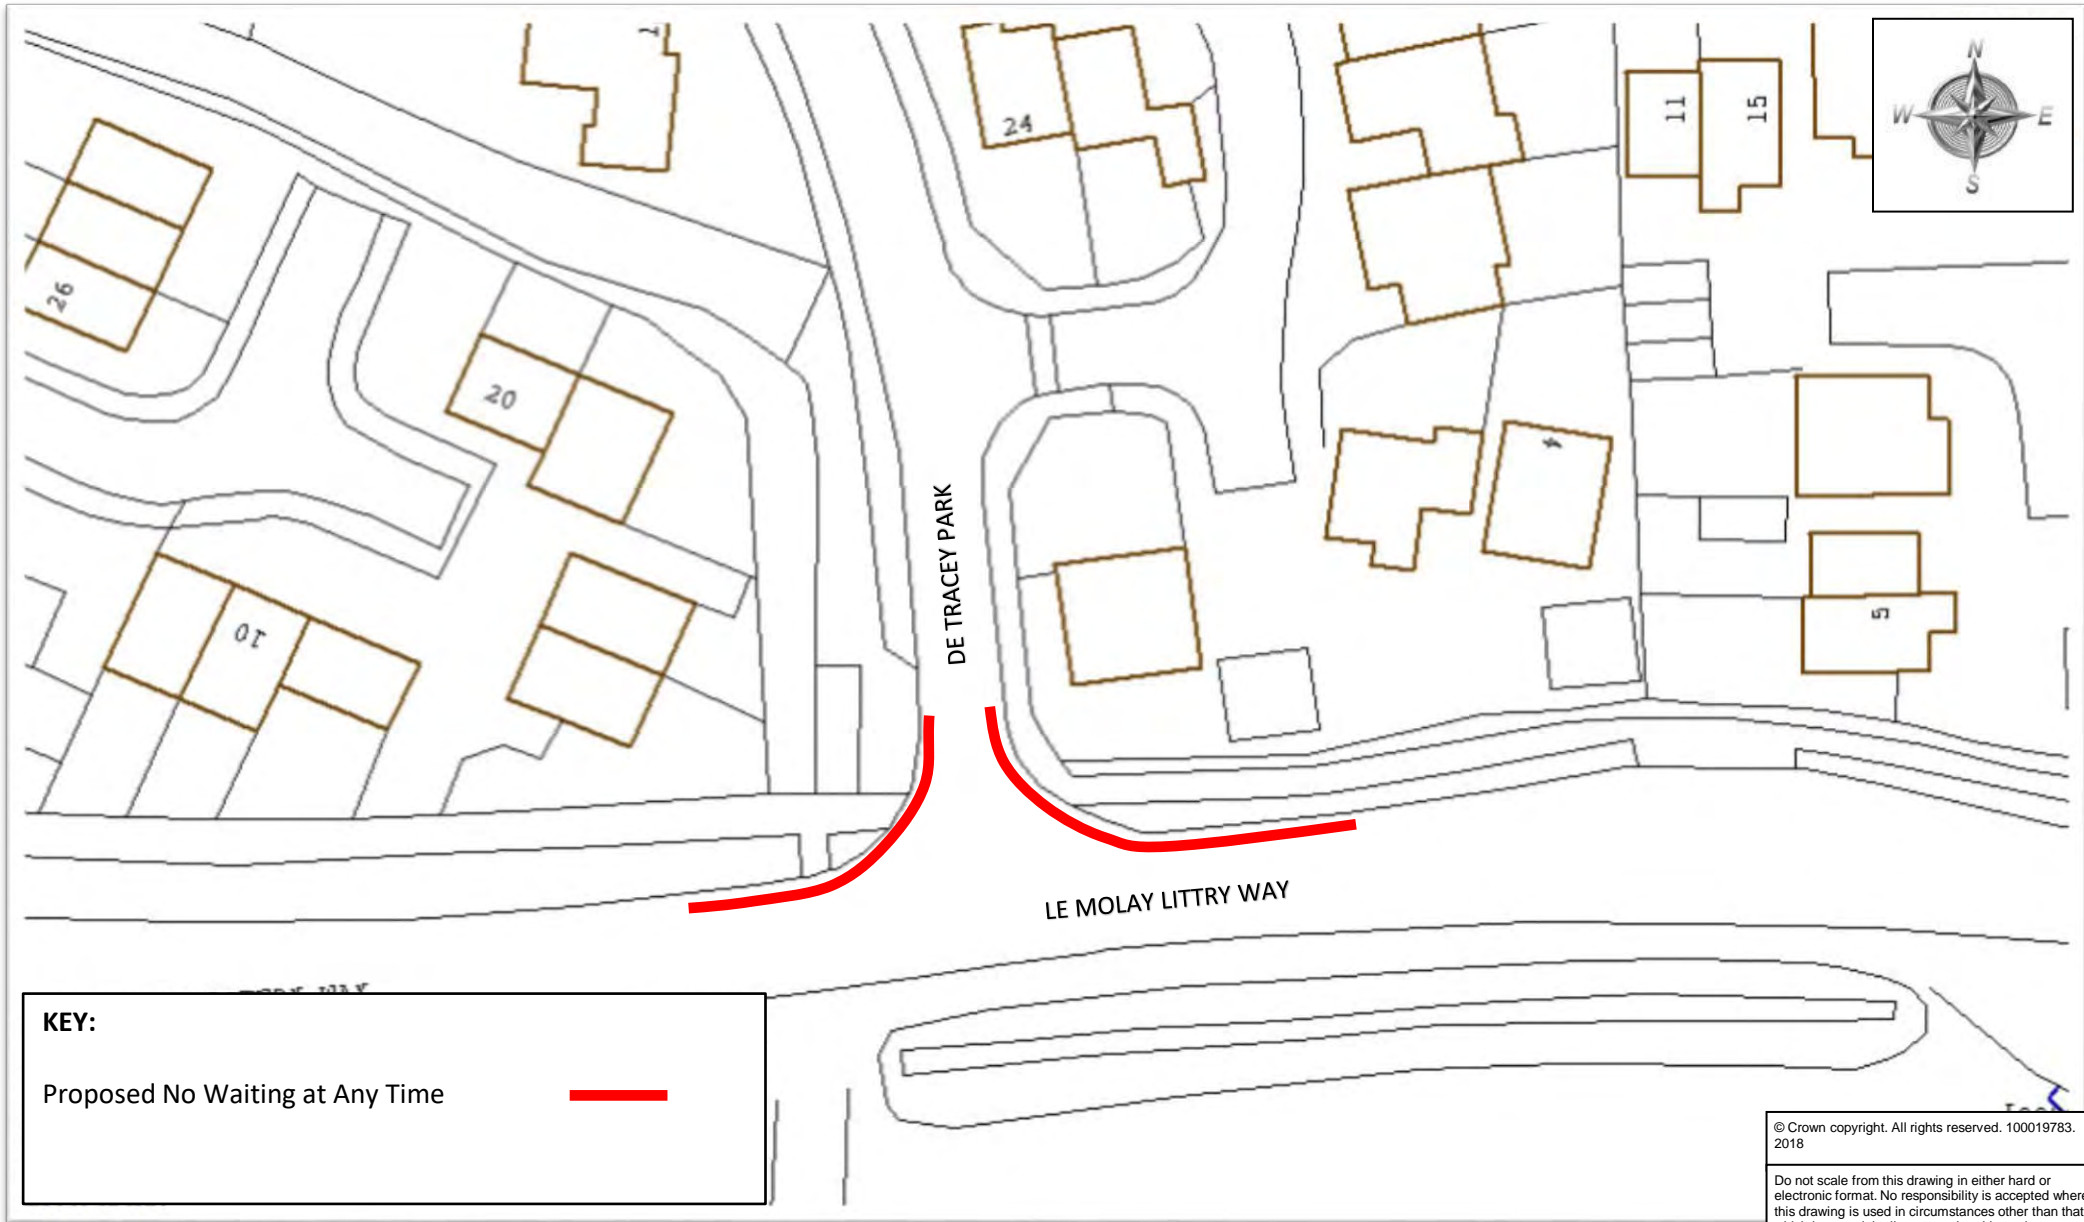

KEY:
 Proposed No Waiting at Any Time —


© Crown copyright. All rights reserved. 100019783. 2018
 Do not scale from this drawing in either hard or electronic format. No responsibility is accepted where this drawing is used in circumstances other than that for which it was originally prepared and issued.



Meg Booth - Chief Officer for Highways, Infrastructure Development & Waste
 TRAFFIC ORDERS & POLICY TEAM
 DEVON COUNTY COUNCIL, HIGHWAY MANAGEMENT, LUCOMBE HOUSE, COUNTY HALL, TOPSHAM ROAD, EXETER, EX2 4QD
 Telephone 0345 155 1004

<i>SCHEME</i>	DE TRACEY PARK, BOVEY TRACEY
<i>DRAWING</i>	PROPOSED NO WAITING AT ANY TIME

<i>drawn by</i>	<i>scale</i>
MS	NTS
<i>date</i>	<i>O.S.Ref</i>
15-May-2018	281720,78215
<i>drawing number</i>	
ENV5671-012 (A)	

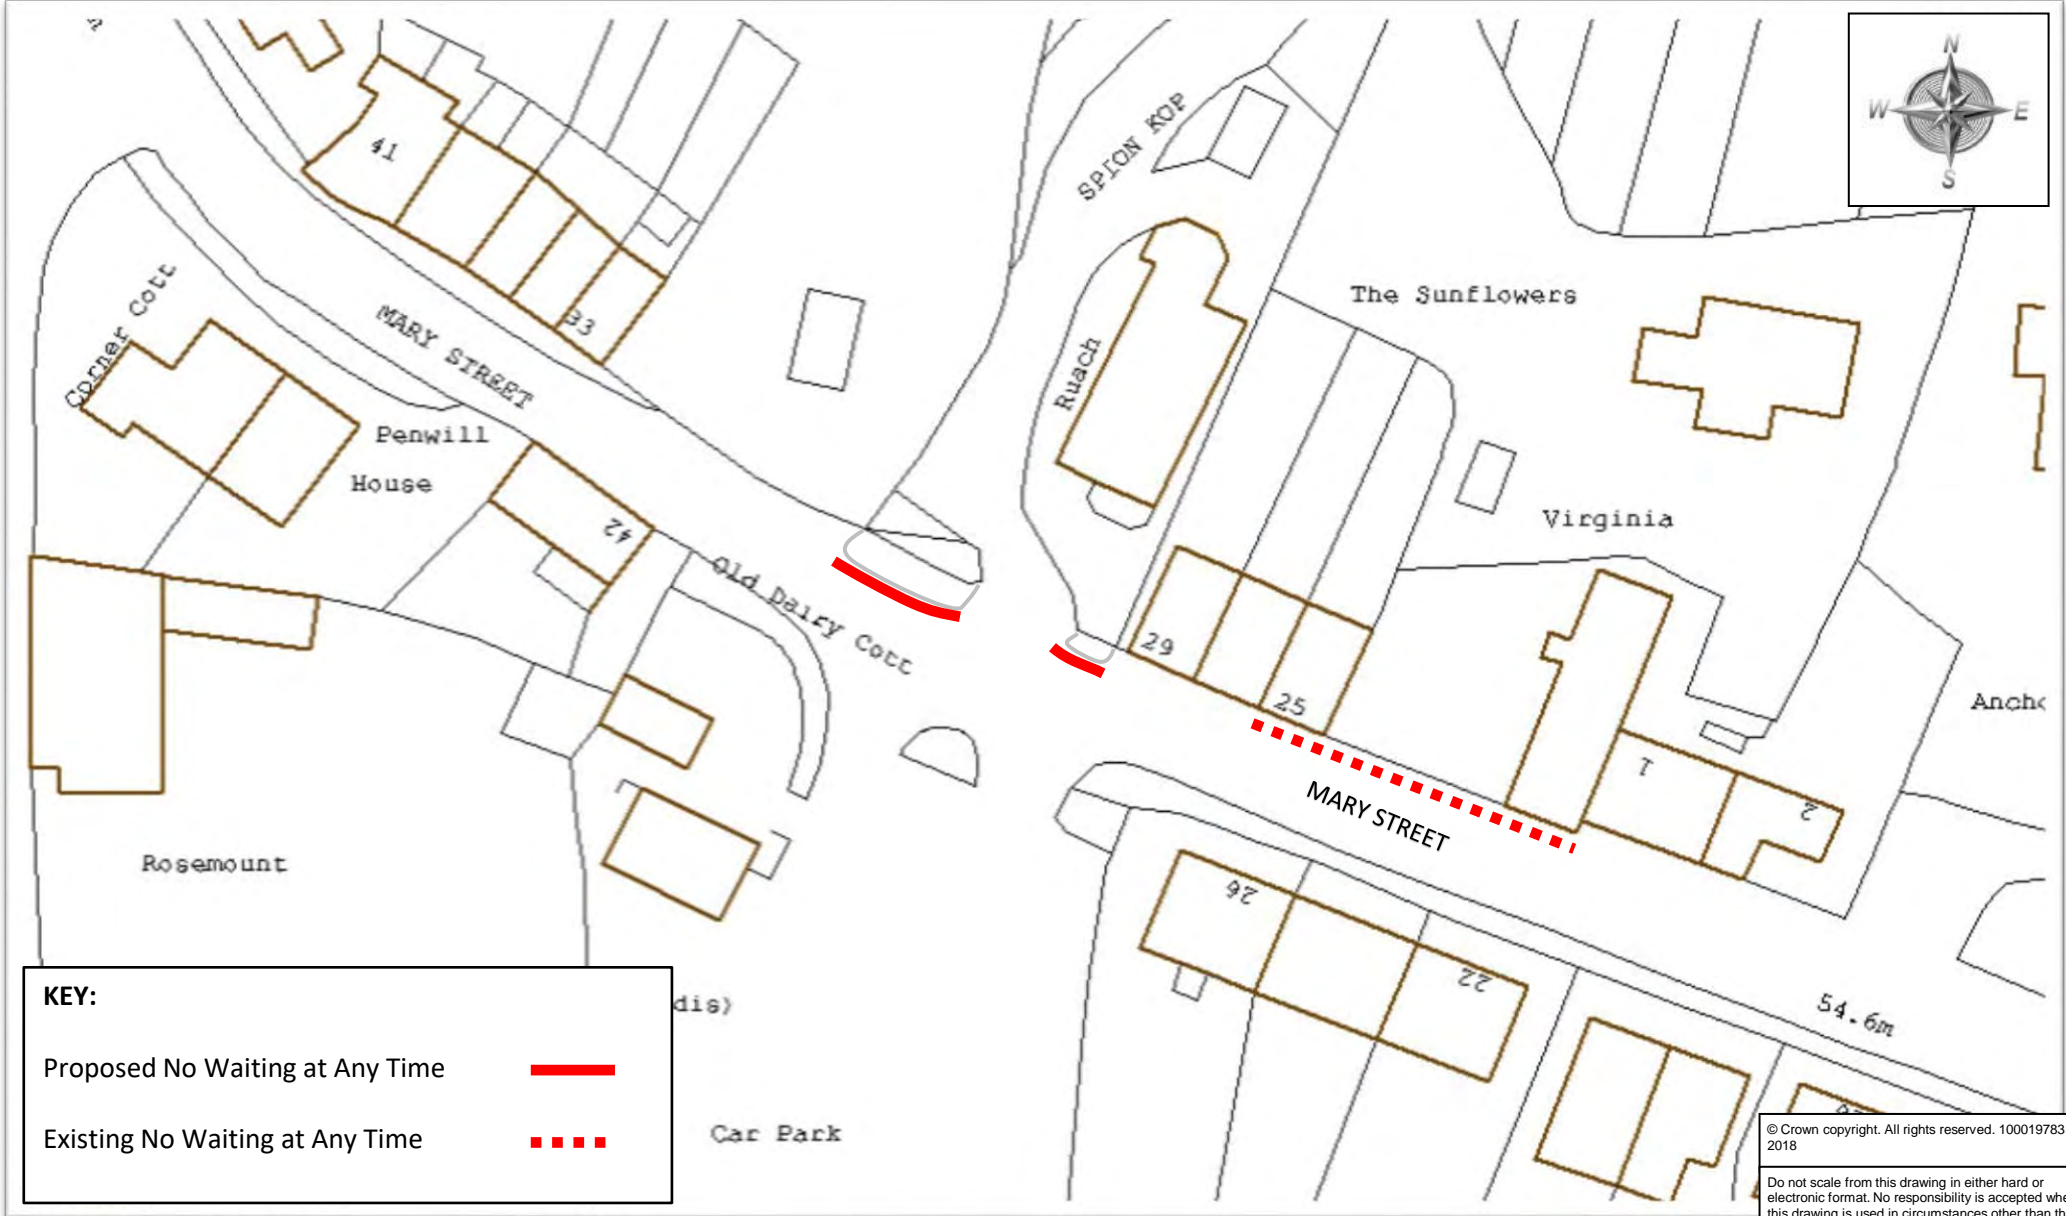

KEY:

Proposed No Waiting at Any Time ———

Existing No Waiting at Any Time - - - - -

© Crown copyright. All rights reserved. 100019783. 2018

Do not scale from this drawing in either hard or electronic format. No responsibility is accepted where this drawing is used in circumstances other than that for which it was originally prepared and issued.



Meg Booth - Chief Officer for Highways, Infrastructure Development & Waste


TRAFFIC ORDERS & POLICY TEAM
DEVON COUNTY COUNCIL, HIGHWAY MANAGEMENT, LUCOMBE HOUSE, COUNTY HALL, TOPSHAM ROAD, EXETER, EX2 4QD

Telephone 0345 155 1004

SCHEME MARY STREET, BOVEY TRACEY

DRAWING PROPOSED NO WAITING AT ANY TIME

<i>drawn by</i>	<i>scale</i>
MS	NTS
<i>date</i>	<i>O.S.Ref</i>
15-May-2018	281572, 78656
<i>drawing number</i>	
ENV5671-013 (A)	

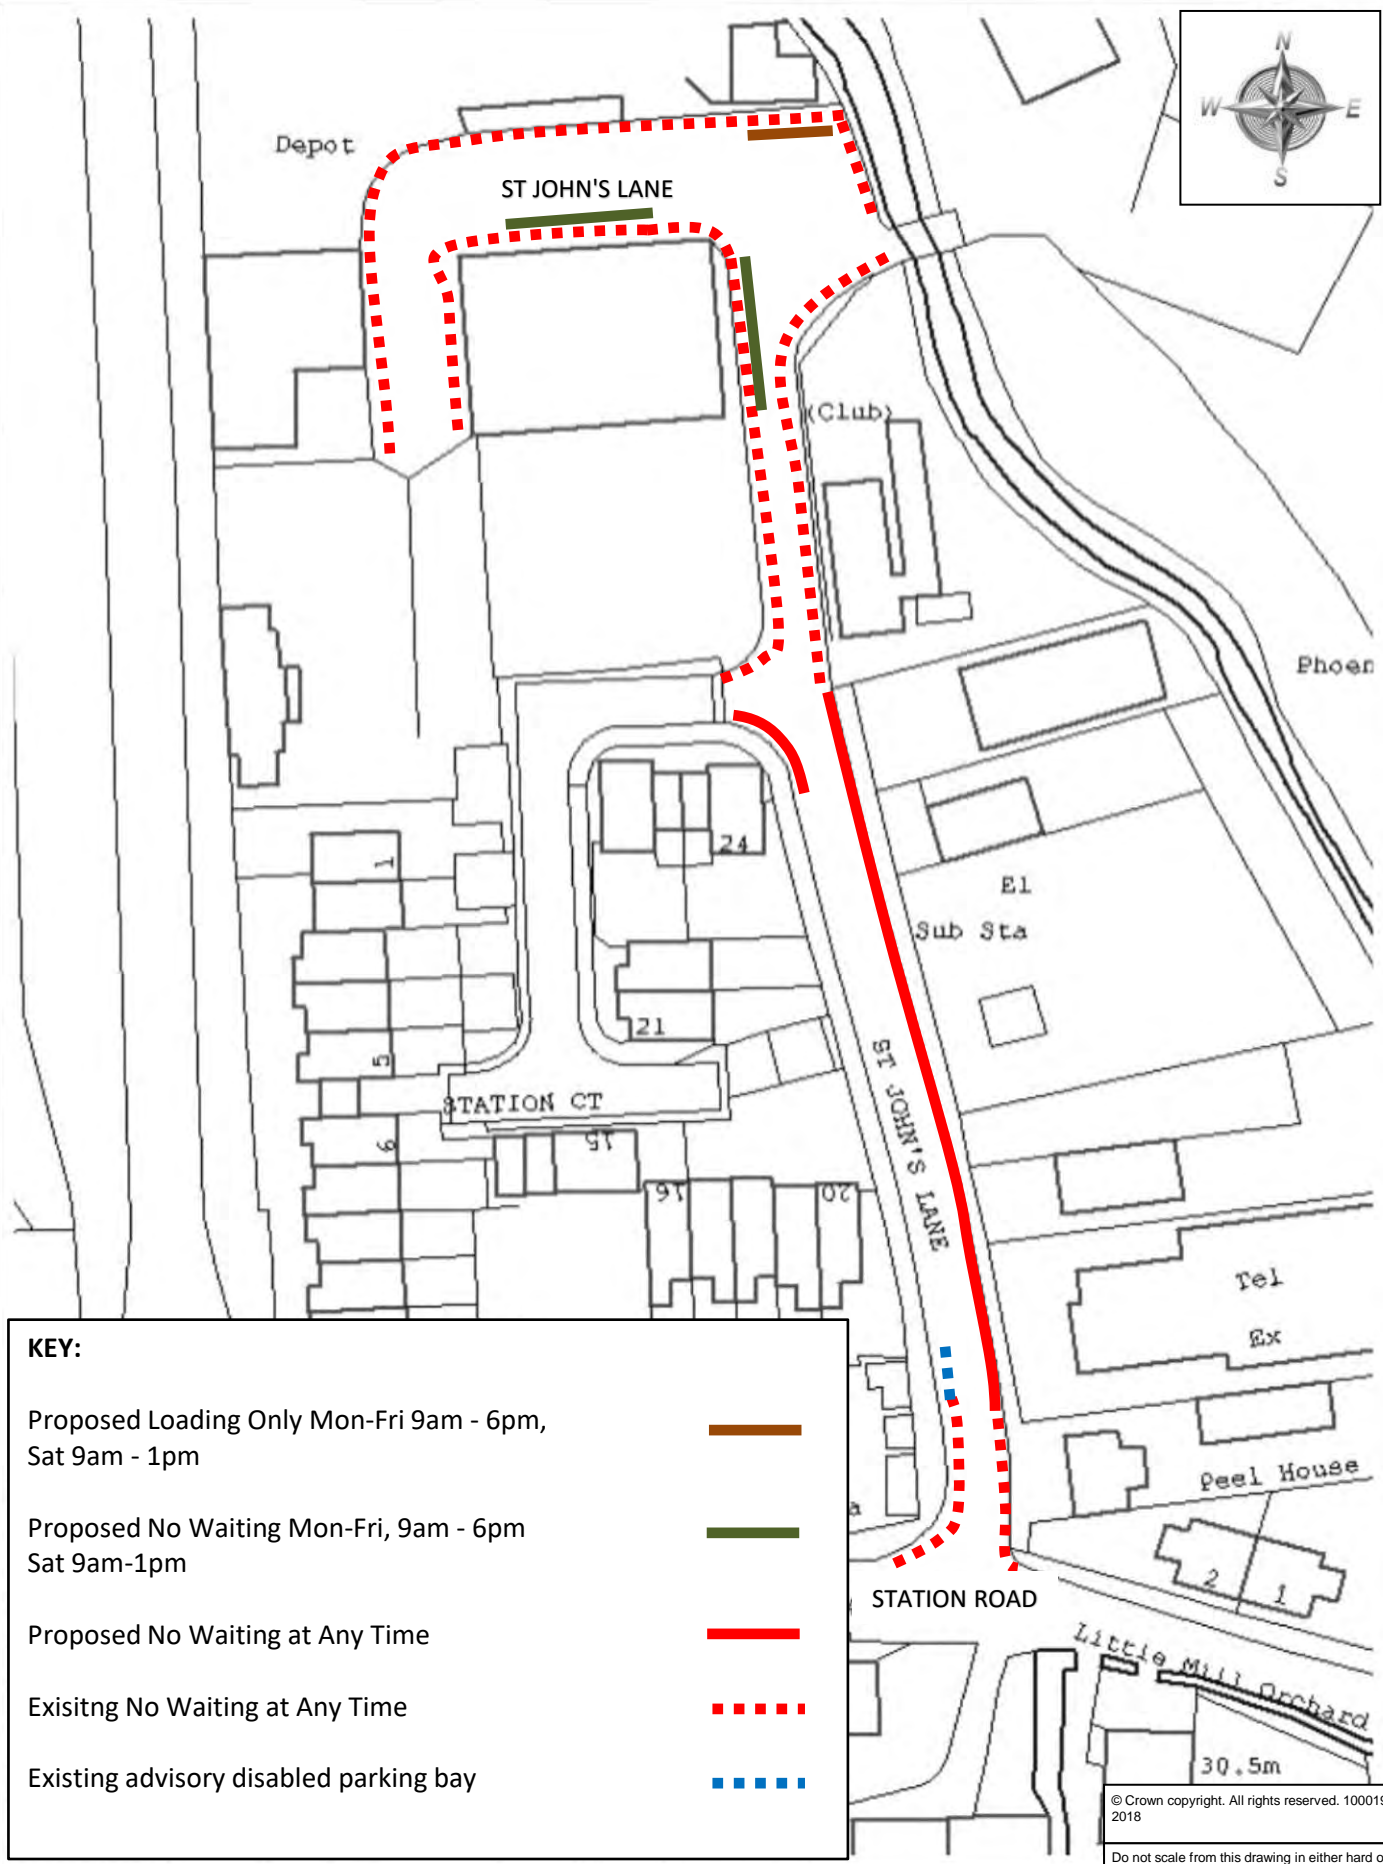

KEY:

- Proposed Loading Only Mon-Fri 9am - 6pm,
Sat 9am - 1pm
- Proposed No Waiting Mon-Fri, 9am - 6pm
Sat 9am-1pm
- Proposed No Waiting at Any Time
- Existing No Waiting at Any Time
- Existing advisory disabled parking bay

© Crown copyright. All rights reserved. 100019783. 2018

Do not scale from this drawing in either hard or electronic format. No responsibility is accepted where this drawing is used in circumstances other than that for which it was originally prepared and issued.



Meg Booth - Chief Officer for Highways, Infrastructure Development & Waste
TRAFFIC ORDERS & POLICY TEAM
DEVON COUNTY COUNCIL
HIGHWAY MANAGEMENT, LUCOMBE HOUSE, COUNTY HALL, TOPSHAM ROAD, EXETER, EX2 4QD
Telephone 0345 155 1004

SCHEME

ST JOHN'S LANE, BOVEY TRACEY

DRAWING

PROPOSED AMENDMENTS TO WAITING RESTRICTIONS

drawn by

MS

scale

NTS

date

16-May-2018

O.S.Ref

281145, 78334


drawing number

ENV576-014 (A)



KEY:

Proposed School Entrance Clearway
 No Stopping at Any Time



© Crown copyright. All rights reserved. 100019783. 2018

Do not scale from this drawing in either hard or electronic format. No responsibility is accepted where this drawing is used in circumstances other than that for which it was originally prepared and issued.



Meg Booth - Chief Officer for Highways, Infrastructure Development & Waste

TRAFFIC ORDERS & POLICY TEAM
 DEVON COUNTY COUNCIL, HIGHWAY MANAGEMENT, LUCOMBE HOUSE, COUNTY HALL, TOPSHAM ROAD, EXETER, EX2 4QD

Telephone 0345 155 1004



SCHEME



MUSKET ROAD, HEATHFIELD, BOVEY TRACEY

DRAWING

PROPOSED SCHOOL ENTRANCE CLEARWAY
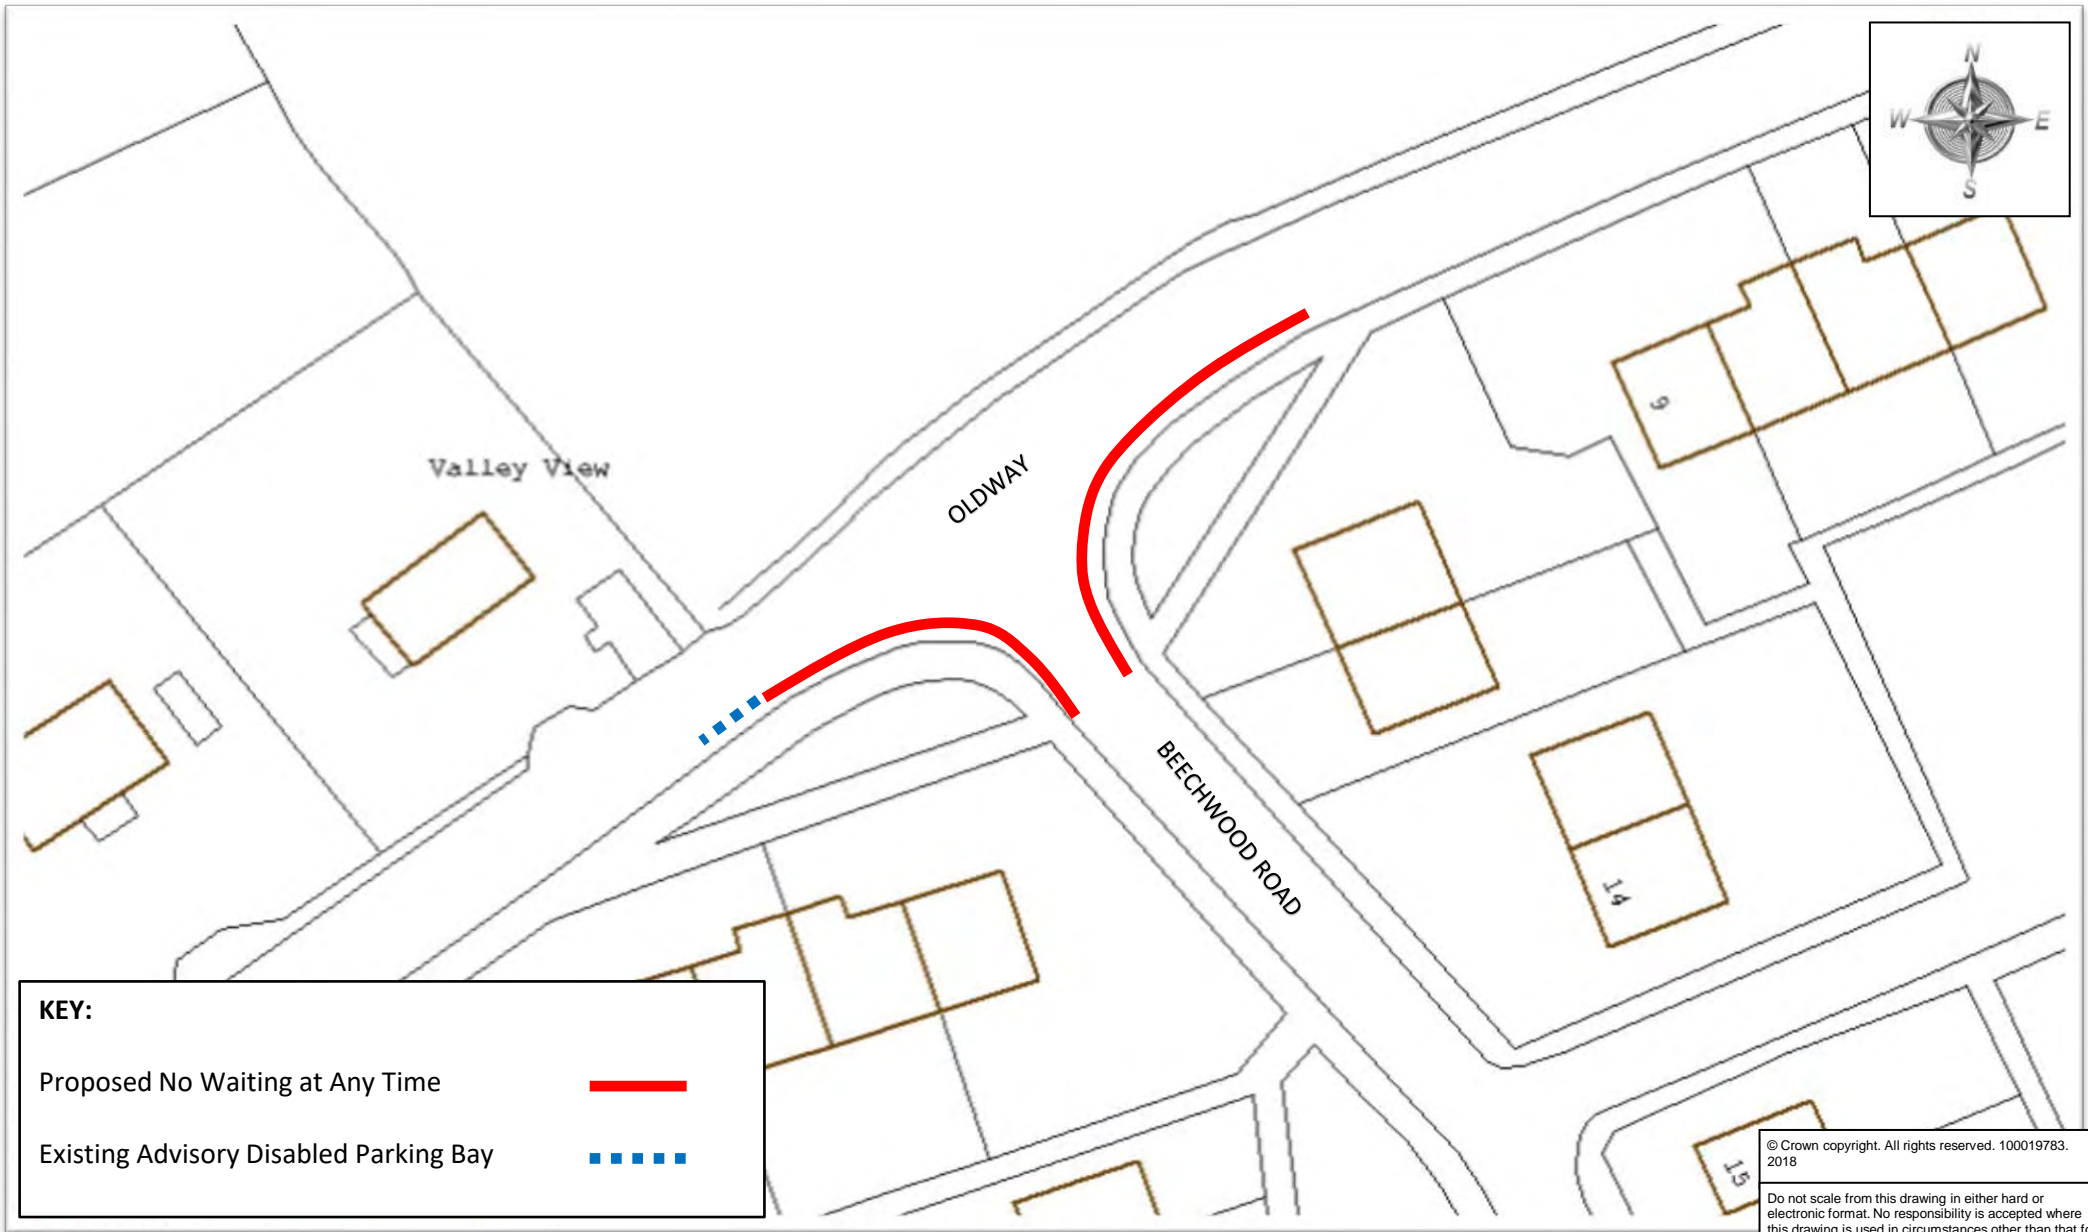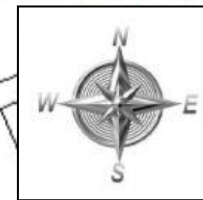
<i>drawn by</i>	<i>scale</i>
MS	NTS
<i>date</i>	<i>O.S.Ref</i>
15-May-2018	294400,094300
<i>drawing number</i>	
ENV5176-015 (A)	



KEY:	
Proposed No Waiting at Any Time	
Existing Advisory Disabled Parking Bay	

© Crown copyright. All rights reserved. 100019783. 2018

Do not scale from this drawing in either hard or electronic format. No responsibility is accepted where this drawing is used in circumstances other than that for which it was originally prepared and issued.



Meg Booth - Chief Officer for Highways, Infrastructure Development & Waste

TRAFFIC ORDERS & POLICY TEAM
DEVON COUNTY COUNCIL, HIGHWAY MANAGEMENT, LUCOMBE HOUSE, COUNTY HALL, TOPSHAM ROAD, EXETER, EX2 4QD

Telephone 0345 155 1004


<i>SCHEME</i>	BEECHWOOD ROAD & OLDWAY, CHUDLEIGH	
<i>DRAWING</i>	PROPOSED NO WAITING AT ANY TIME	

<i>drawn by</i>	<i>scale</i>
MS	NTS
<i>date</i>	<i>O.S.Ref</i>
16-May-2018	28620579258
<i>drawing number</i>	
ENV5671-016 (A)	

67.4m



access to James House

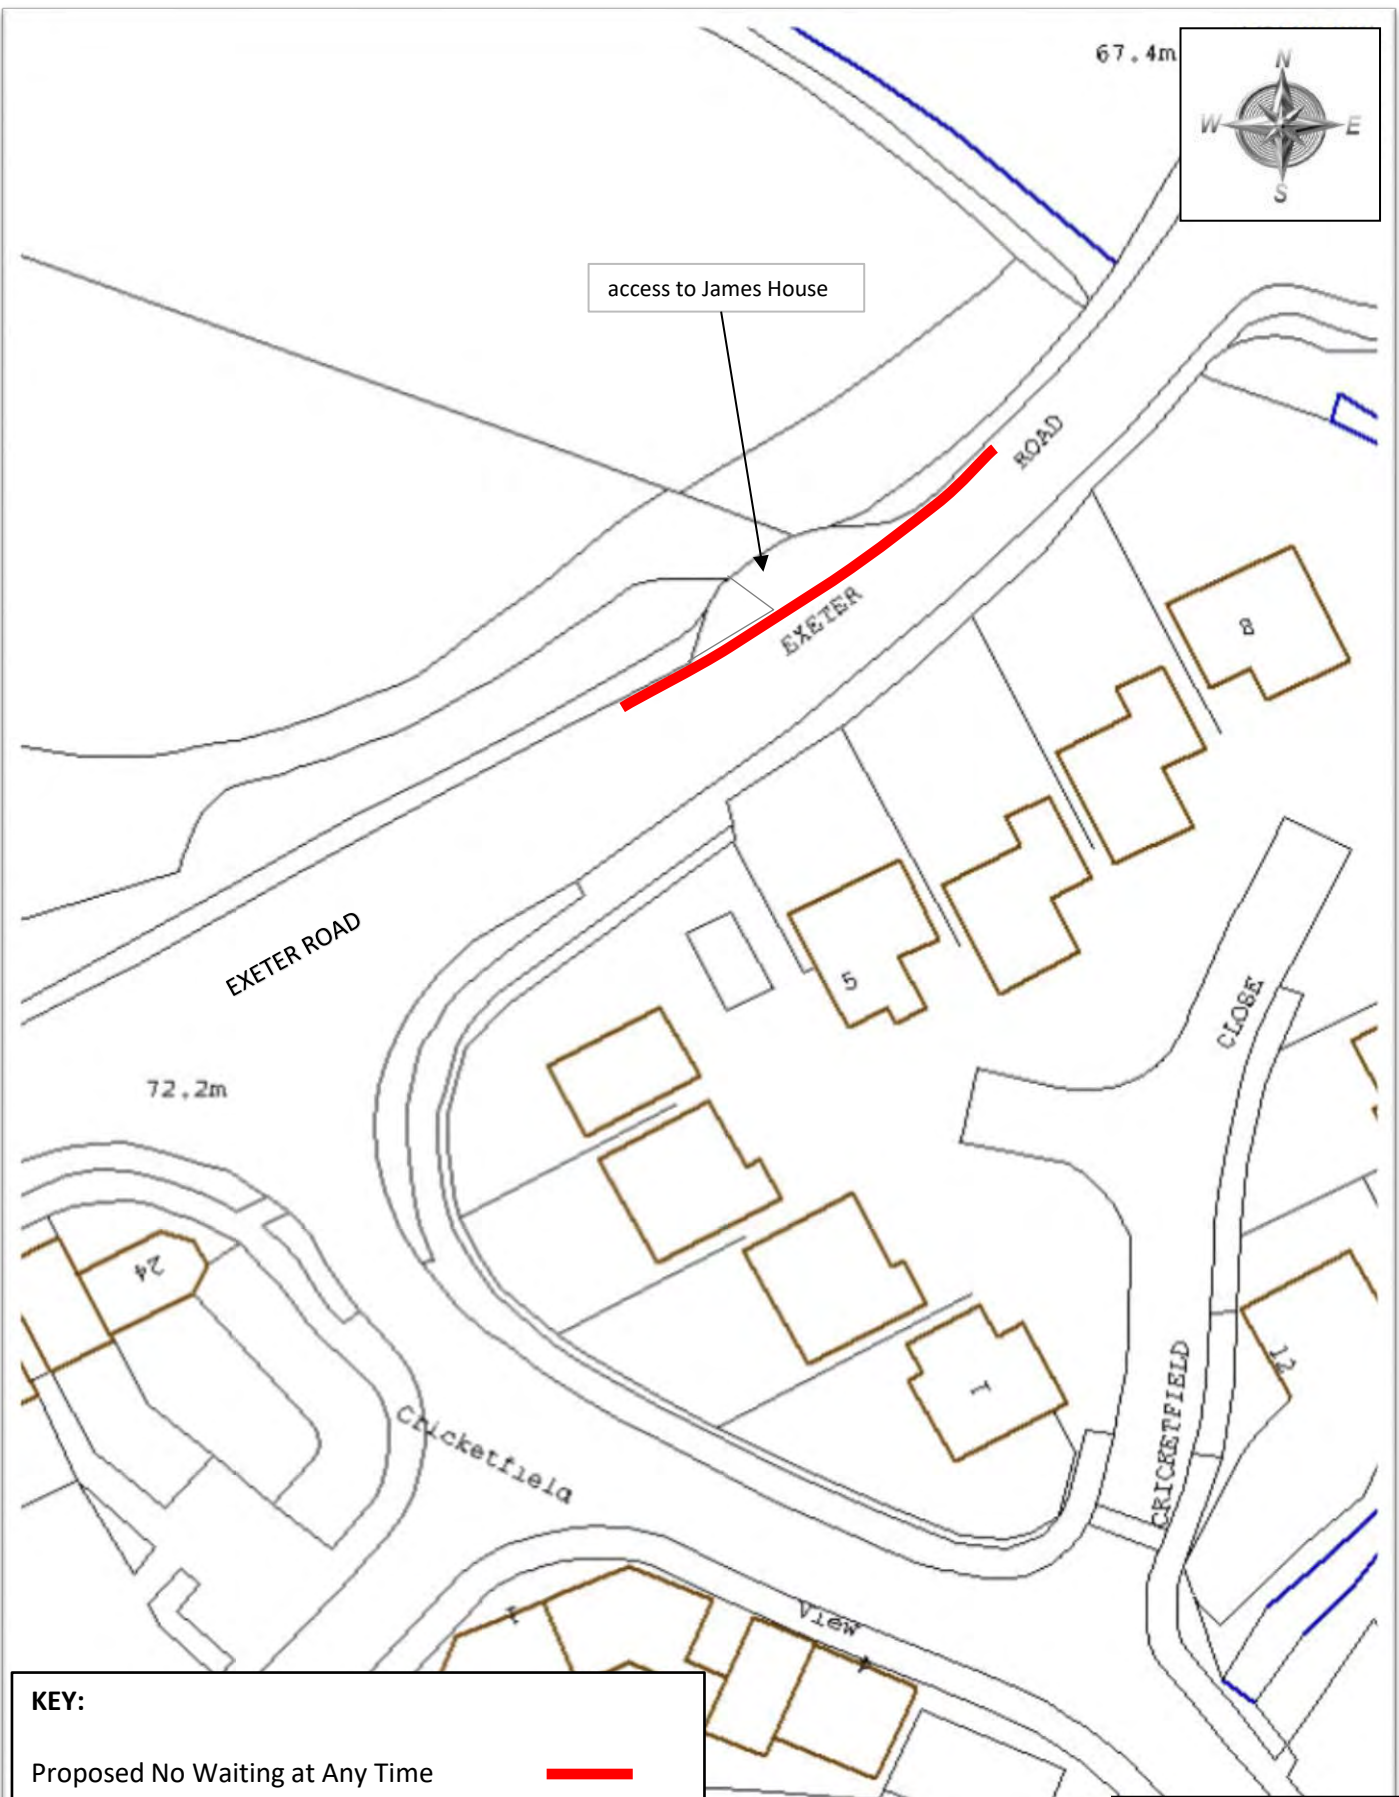

72.2m

KEY:
Proposed No Waiting at Any Time —

© Crown copyright. All rights reserved. 100019783. 2018

Do not scale from this drawing in either hard or electronic format. No responsibility is accepted where this drawing is used in circumstances other than that for which it was originally prepared and issued.



Meg Booth - Chief Officer for Highways, Infrastructure Development & Waste
TRAFFIC ORDERS & POLICY TEAM
DEVON COUNTY COUNCIL
HIGHWAY MANAGEMENT, LUCOMBE HOUSE, COUNTY HALL, TOPSHAM ROAD, EXETER, EX2 4QD
Telephone 0345 155 1004

SCHEME

EXETER ROAD, CHUDLEIGH

DRAWING

PROPOSED NO WAITING AT ANY TIME

drawn by

MS

scale

NTS

date


10-Jul-2018

O.S.Ref

287224, 79869

drawing number

ENV5761-017 (A)

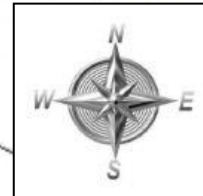

Chudleigh

C of E Community

Primary School

Strangeways

LAWN DRIVE

New Lawn

PALACE MEADOW

KEY:

Proposed No Waiting at Any Time



Existing No Waiting at Any Time



Existing School Entrance Clearway
No Stopping at Any Time



© Crown copyright. All rights reserved. 100019783.
2018

Do not scale from this drawing in either hard or
electronic format. No responsibility is accepted where
this drawing is used in circumstances other than that for
which it was originally prepared and issued.



Meg Booth - Chief Officer for
Highways, Infrastructure Development
& Waste

TRAFFIC ORDERS & POLICY TEAM
DEVON COUNTY COUNCIL, HIGHWAY
MANAGEMENT, LUCOMBE HOUSE, COUNTY
HALL, TOPSHAM ROAD, EXETER, EX2 4QD

Telephone 0345 155 1004

SCHEME

LAWN DRIVE, CHUDLEIGH

DRAWING

PROPOSED NO WAITING AT ANY TIME

drawn by scale


MS NTS

date O.S.Ref

16-May-2018 286686, 79230

drawing number

ENV5671-018 (A)

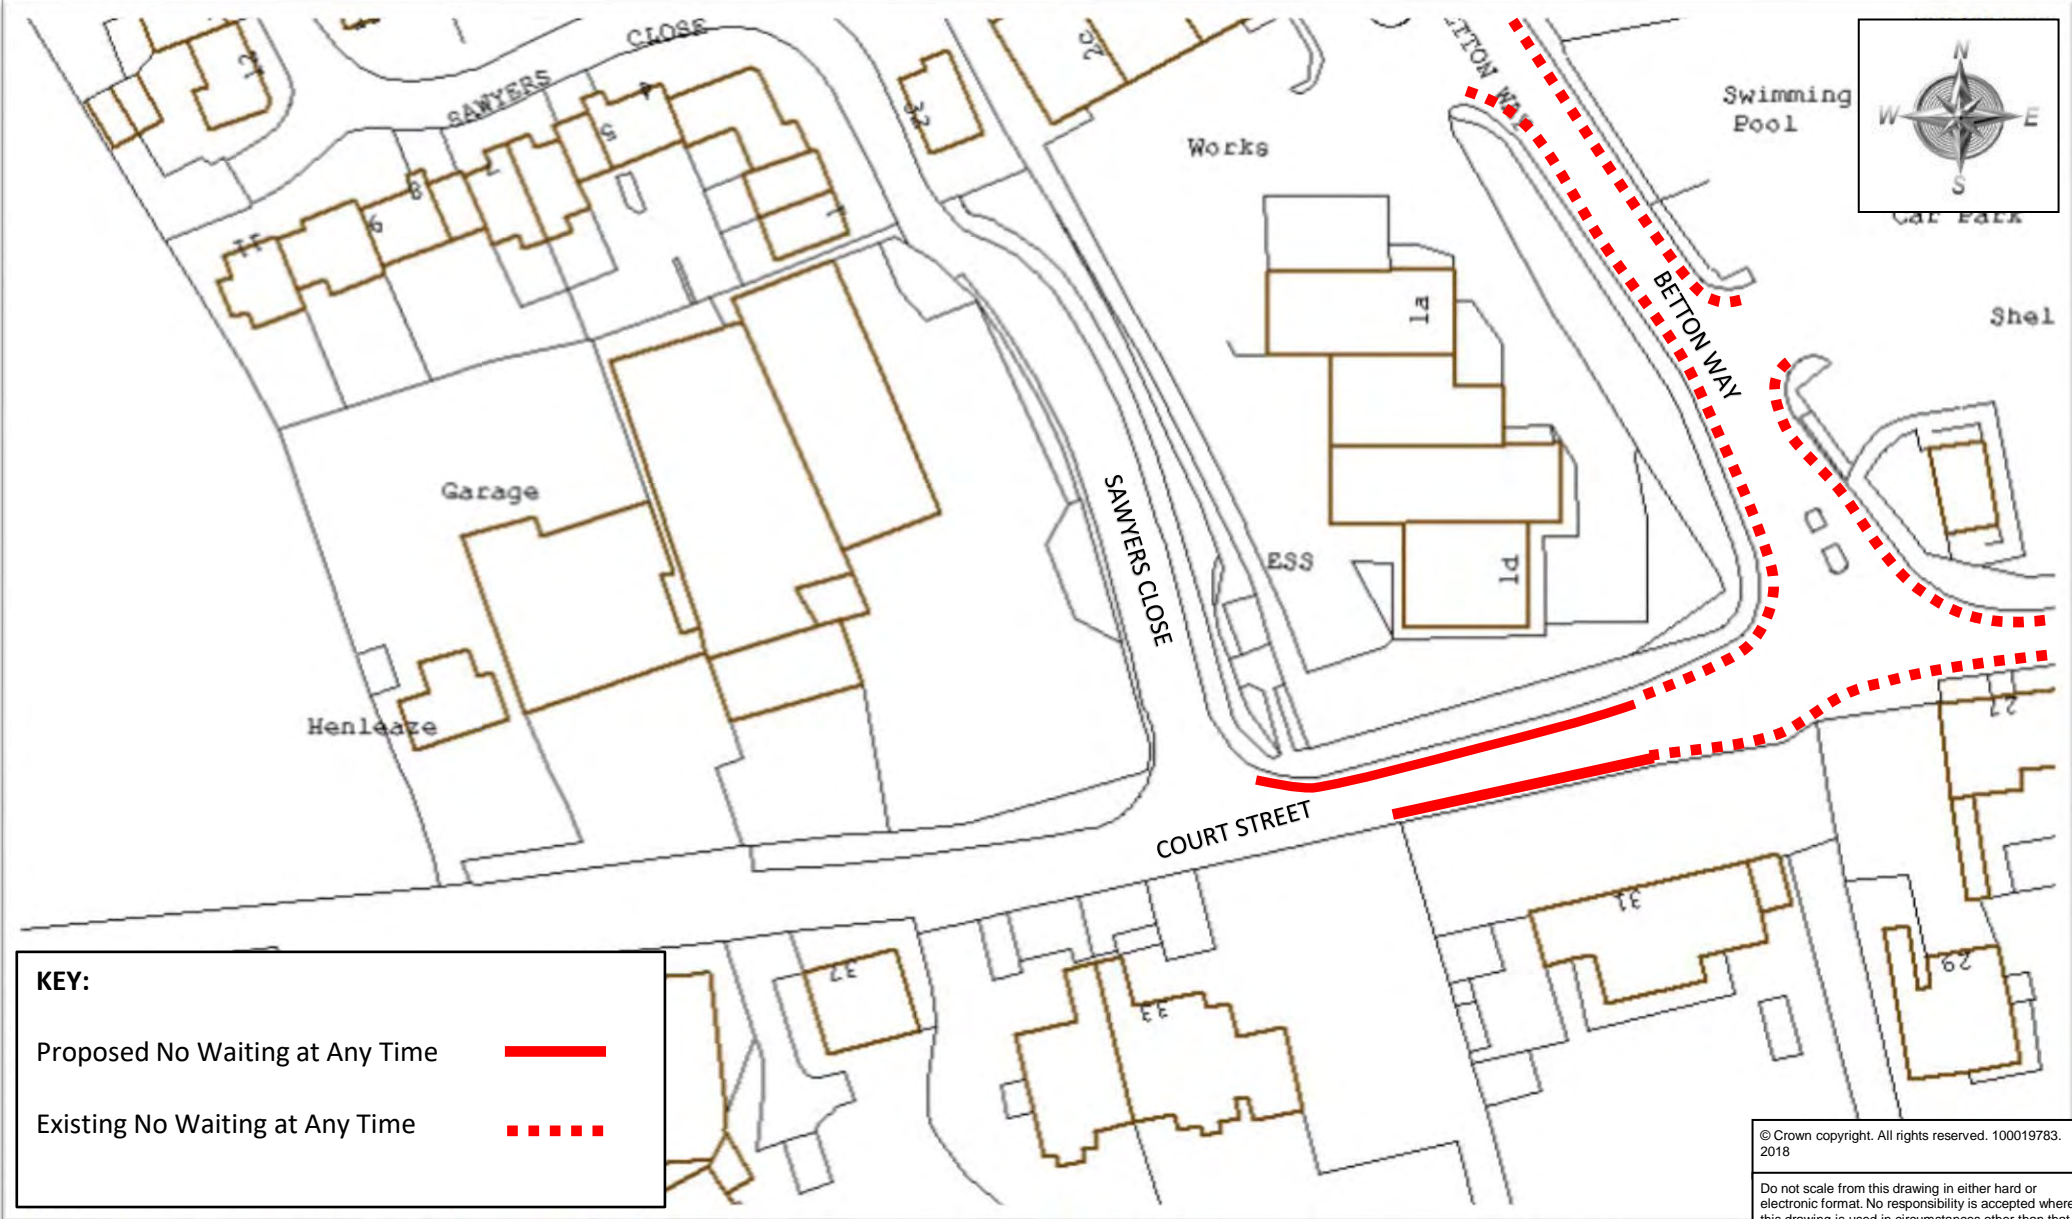

KEY:

Proposed No Waiting at Any Time ———

Existing No Waiting at Any Time - - - - -

© Crown copyright. All rights reserved. 100019783. 2018

Do not scale from this drawing in either hard or electronic format. No responsibility is accepted where this drawing is used in circumstances other than that for which it was originally prepared and issued.



Meg Booth - Chief Officer for Highways, Infrastructure Development & Waste

TRAFFIC ORDERS & POLICY TEAM
DEVON COUNTY COUNCIL, HIGHWAY MANAGEMENT, LUCOMBE HOUSE, COUNTY HALL, TOPSHAM ROAD, EXETER, EX2 4QD

Telephone 0345 155 1004



SCHEME

DRAWING


COURT STREET, MORETONHAMPSTEAD

PROPOSED NO WAITING AT ANY TIME

<i>drawn by</i>	<i>scale</i>
MS	NTS
<i>date</i>	<i>O.S.Ref</i>
14-Jun-2018	275075, 86005
<i>drawing number</i>	
ENV5671-019 (A)	

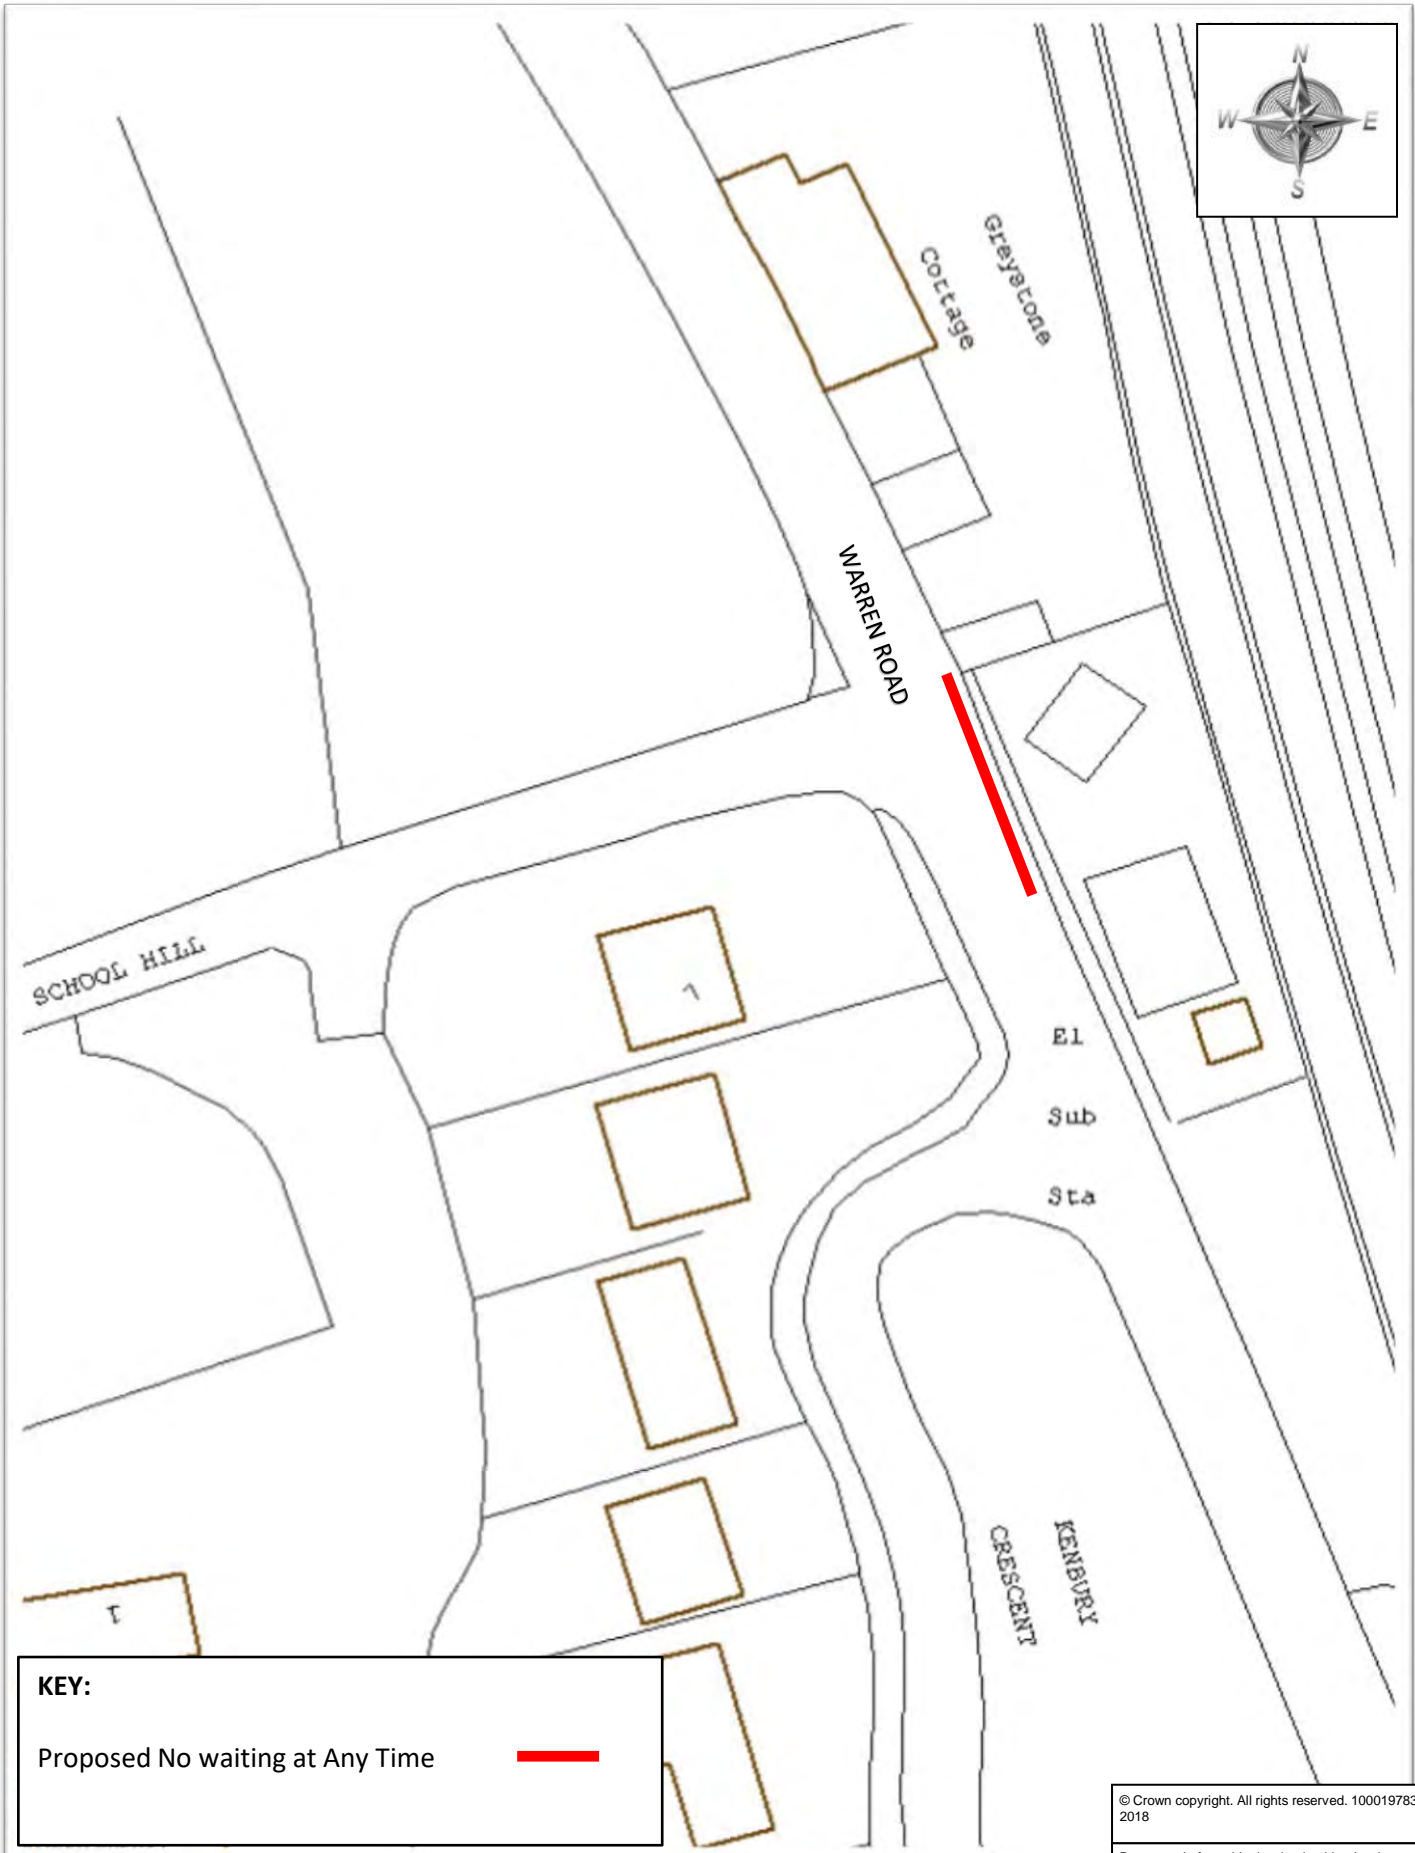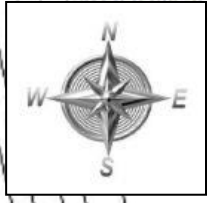

KEY:

Proposed No waiting at Any Time 

© Crown copyright. All rights reserved. 100019783. 2018

Do not scale from this drawing in either hard or electronic format. No responsibility is accepted where this drawing is used in circumstances other than that for which it was originally prepared and issued.



Meg Booth - Chief Officer for Highways, Infrastructure Development & Waste
 TRAFFIC ORDERS & POLICY TEAM
 DEVON COUNTY COUNCIL
 HIGHWAY MANAGEMENT, LUCOMBE HOUSE, COUNTY HALL, TOPSHAM ROAD, EXETER, EX2 4QD
 Telephone 0345 155 1004

SCHEME

WARREN ROAD, COCKWOOD

DRAWING

PROPOSED NO WAITING AT ANY TIME

drawn by

MS

scale

NTS

date


24-May-2018

O.S.Ref

2977721, 80582

drawing number

ENV5671-020 (A)

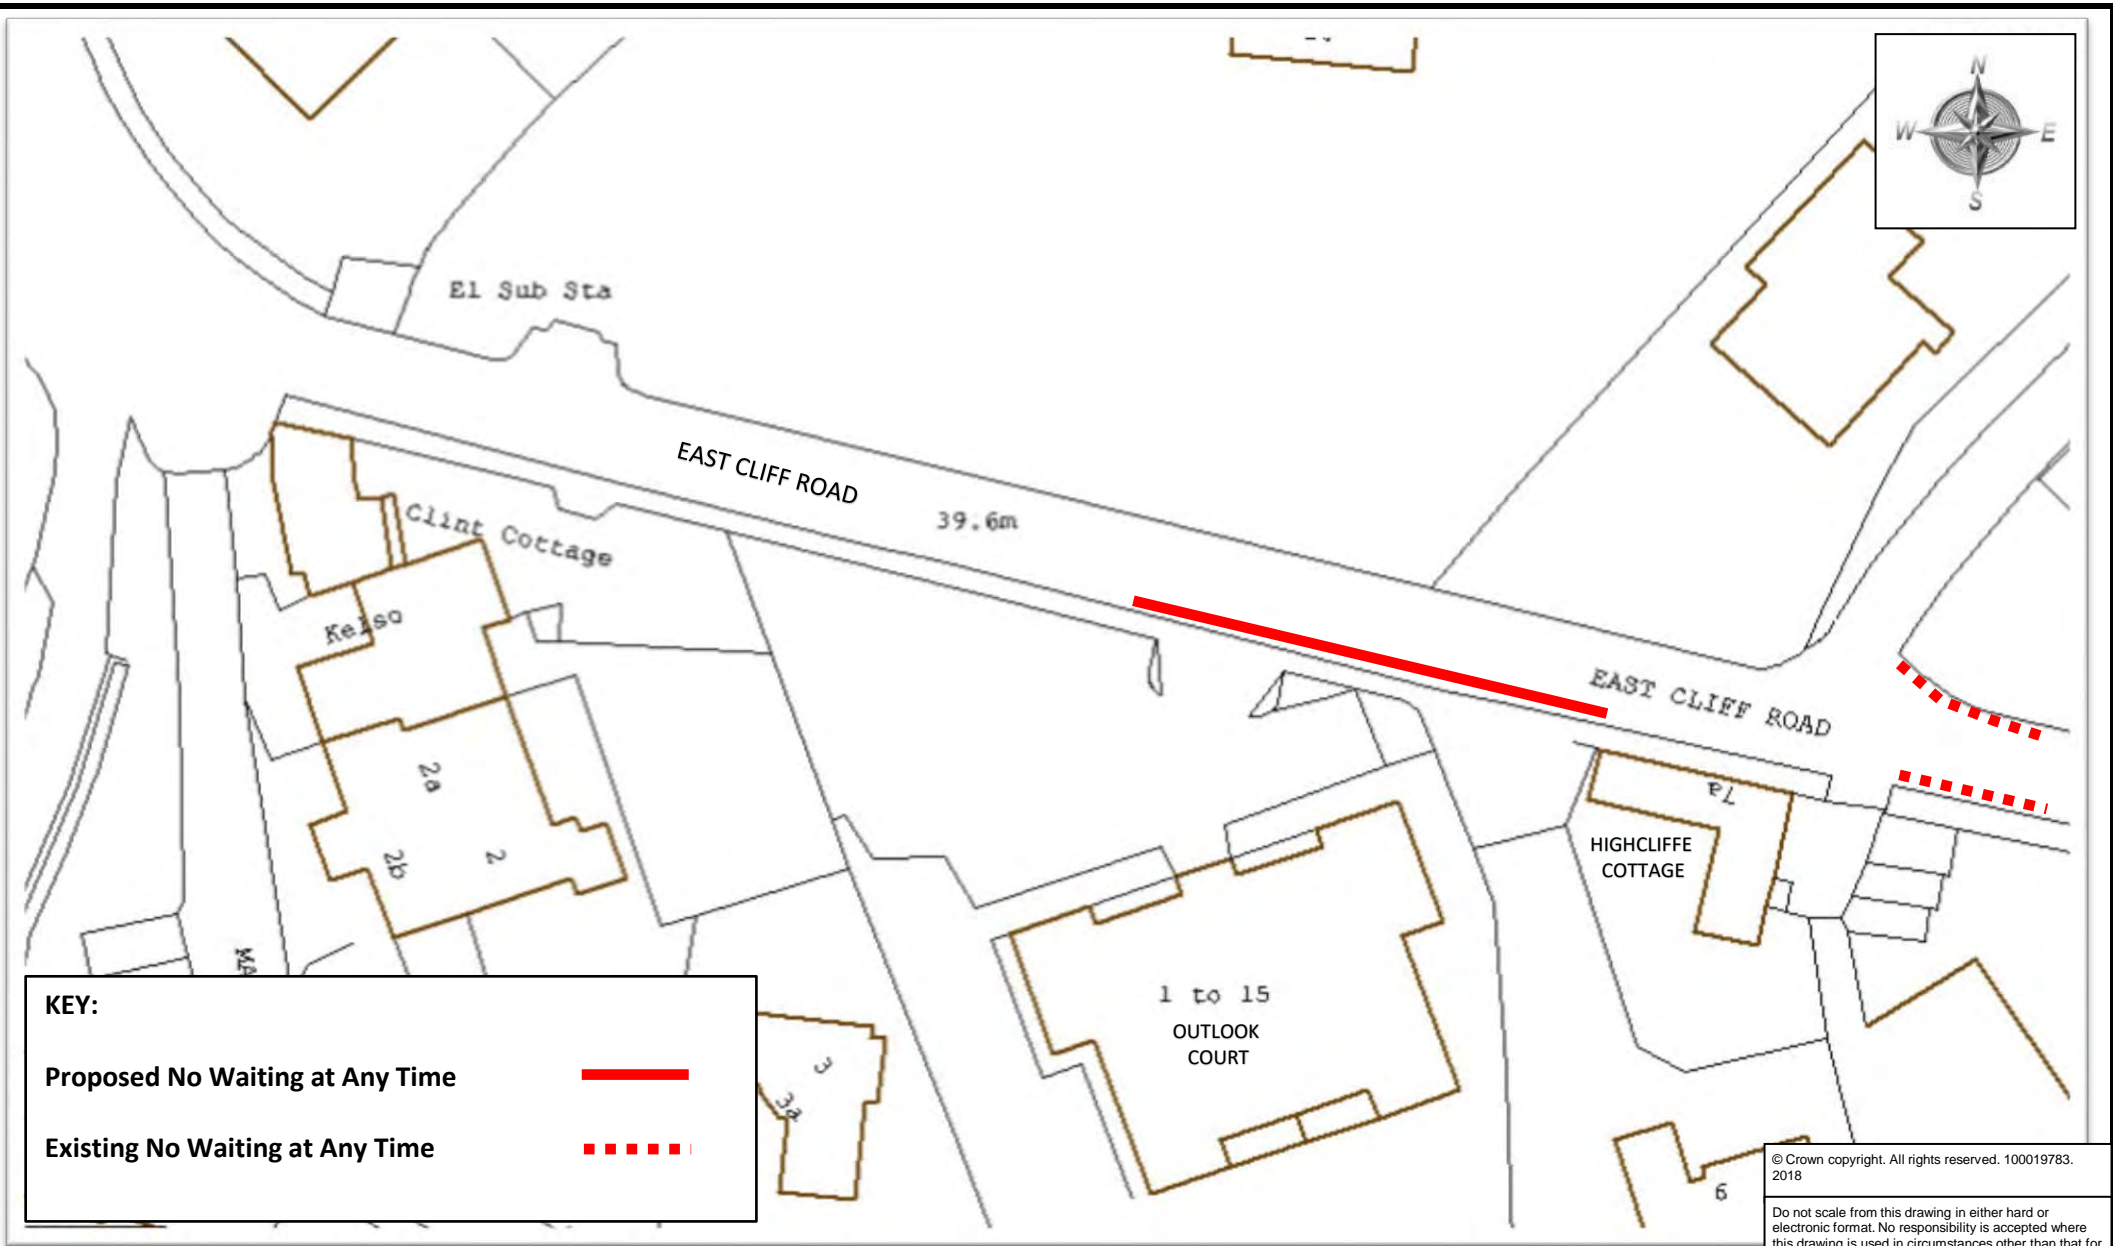

KEY:

Proposed No Waiting at Any Time ———

Existing No Waiting at Any Time - - - - -

© Crown copyright. All rights reserved. 100019783. 2018

Do not scale from this drawing in either hard or electronic format. No responsibility is accepted where this drawing is used in circumstances other than that for which it was originally prepared and issued.



Meg Booth - Chief Officer for Highways, Infrastructure Development & Waste

TRAFFIC ORDERS & POLICY TEAM
DEVON COUNTY COUNCIL, HIGHWAY MANAGEMENT, LUCOMBE HOUSE, COUNTY HALL, TOPSHAM ROAD, EXETER, EX2 4QD

Telephone 0345 155 1004


SCHEME

DRAWING



EAST CLIFF ROAD, DAWLISH

PROPOSED NO WAITING AT ANY TIME
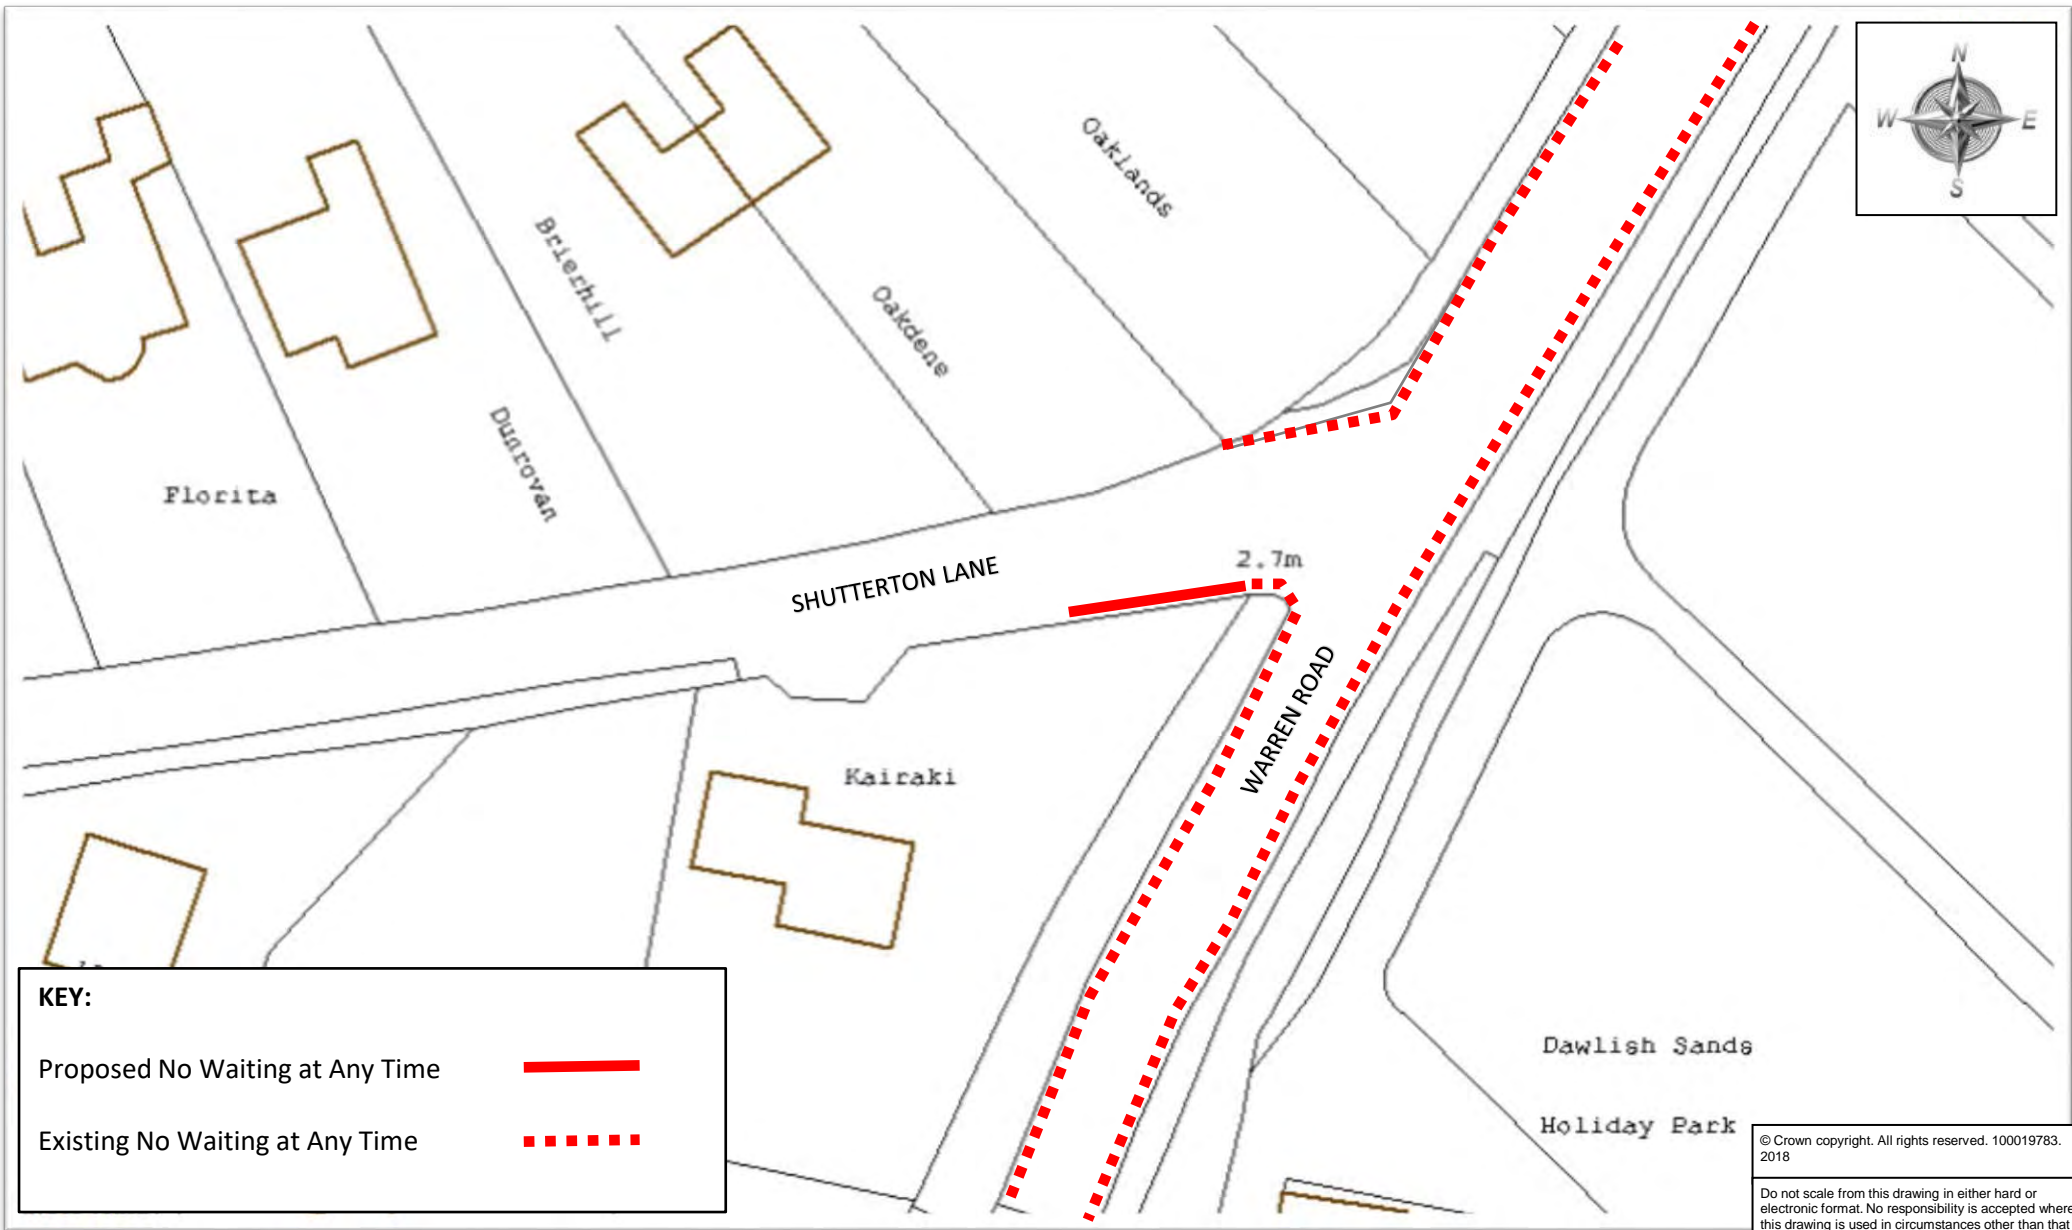
<i>drawn by</i>	<i>scale</i>
MS	NTS
<i>date</i>	<i>O.S.Ref</i>
24-May-2018	296382, 76988
<i>drawing number</i>	
ENV5671-021 (A)	



KEY:

Proposed No Waiting at Any Time	
Existing No Waiting at Any Time	

© Crown copyright. All rights reserved. 100019783. 2018

Do not scale from this drawing in either hard or electronic format. No responsibility is accepted where this drawing is used in circumstances other than that for which it was originally prepared and issued.



Meg Booth - Chief Officer for Highways, Infrastructure Development & Waste

TRAFFIC ORDERS & POLICY TEAM
DEVON COUNTY COUNCIL, HIGHWAY MANAGEMENT, LUCOMBE HOUSE, COUNTY HALL, TOPSHAM ROAD, EXETER, EX2 4QD

Telephone 0345 155 1004

SCHEME

SHUTTERTON LANE, DAWLISH WARREN

DRAWING

PROPOSED NO WAITING AT ANY TIME

drawn by

MS

date

24-May-2018

scale



NTS



O.S.Ref

297620,79034

drawing number

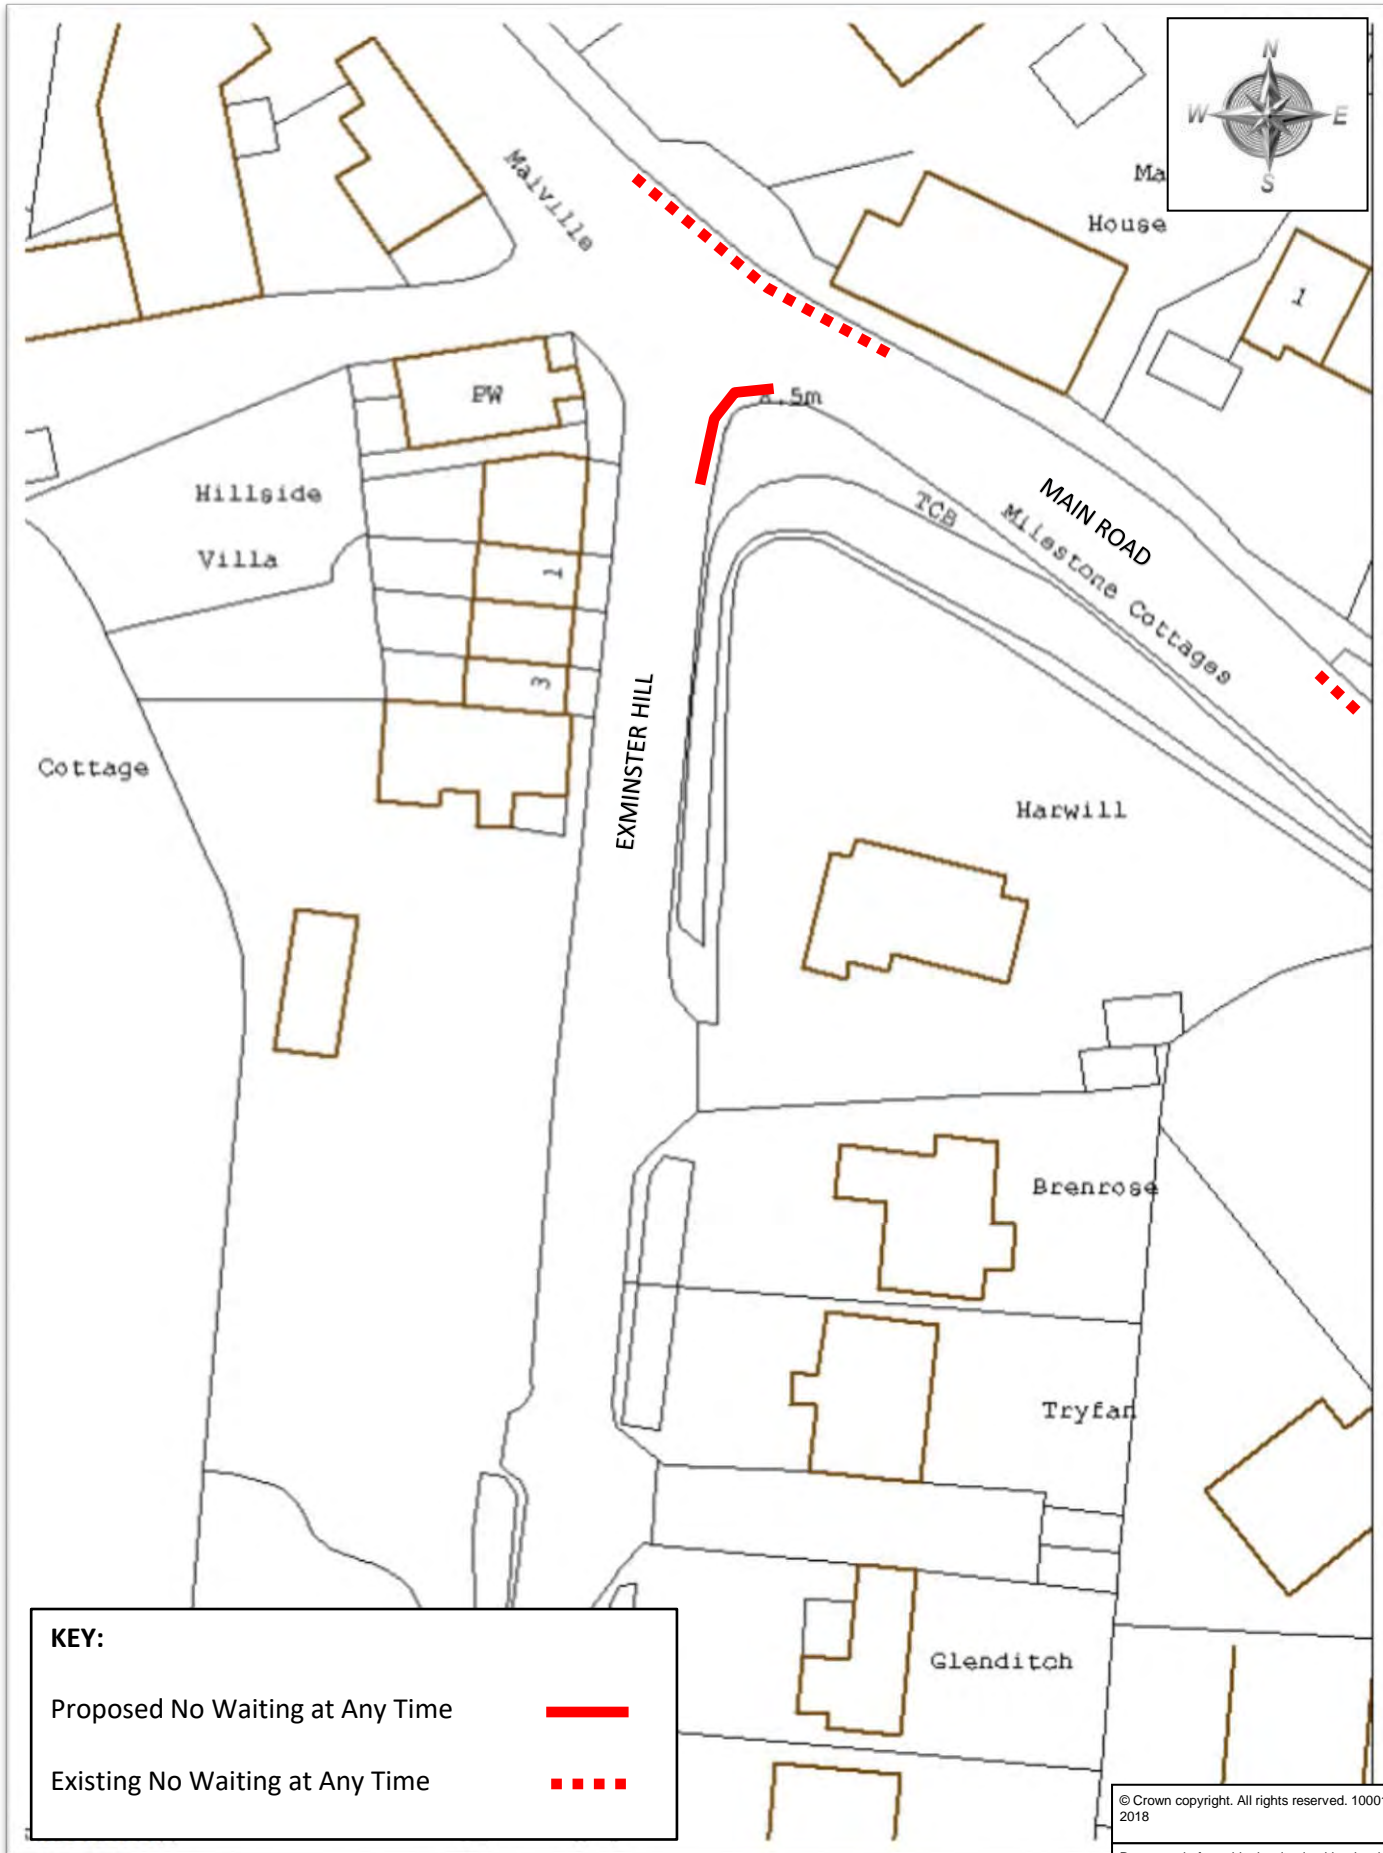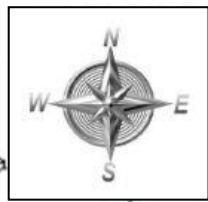ENV5761-022 (A)



KEY:	
Proposed No Waiting at Any Time	
Existing No Waiting at Any Time	

© Crown copyright. All rights reserved. 100019783. 2018


Do not scale from this drawing in either hard or electronic format. No responsibility is accepted where this drawing is used in circumstances other than that for which it was originally prepared and issued.



Meg Booth - Chief Officer for Highways, Infrastructure Development & Waste
 TRAFFIC ORDERS & POLICY TEAM
 DEVON COUNTY COUNCIL
 HIGHWAY MANAGEMENT, LUCOMBE HOUSE, COUNTY HALL, TOPSHAM ROAD, EXETER, EX2 4QD
 Telephone 0345 155 1004

SCHEME	EXMINSTER HILL, EXMINSTER
DRAWING	PROPOSED NO WAITING AT ANY TIME

drawn by	MS	scale	NTS
date	23-May-2018	O.S.Ref	294591, 87274
drawing number	ENV5761-023 (A)		

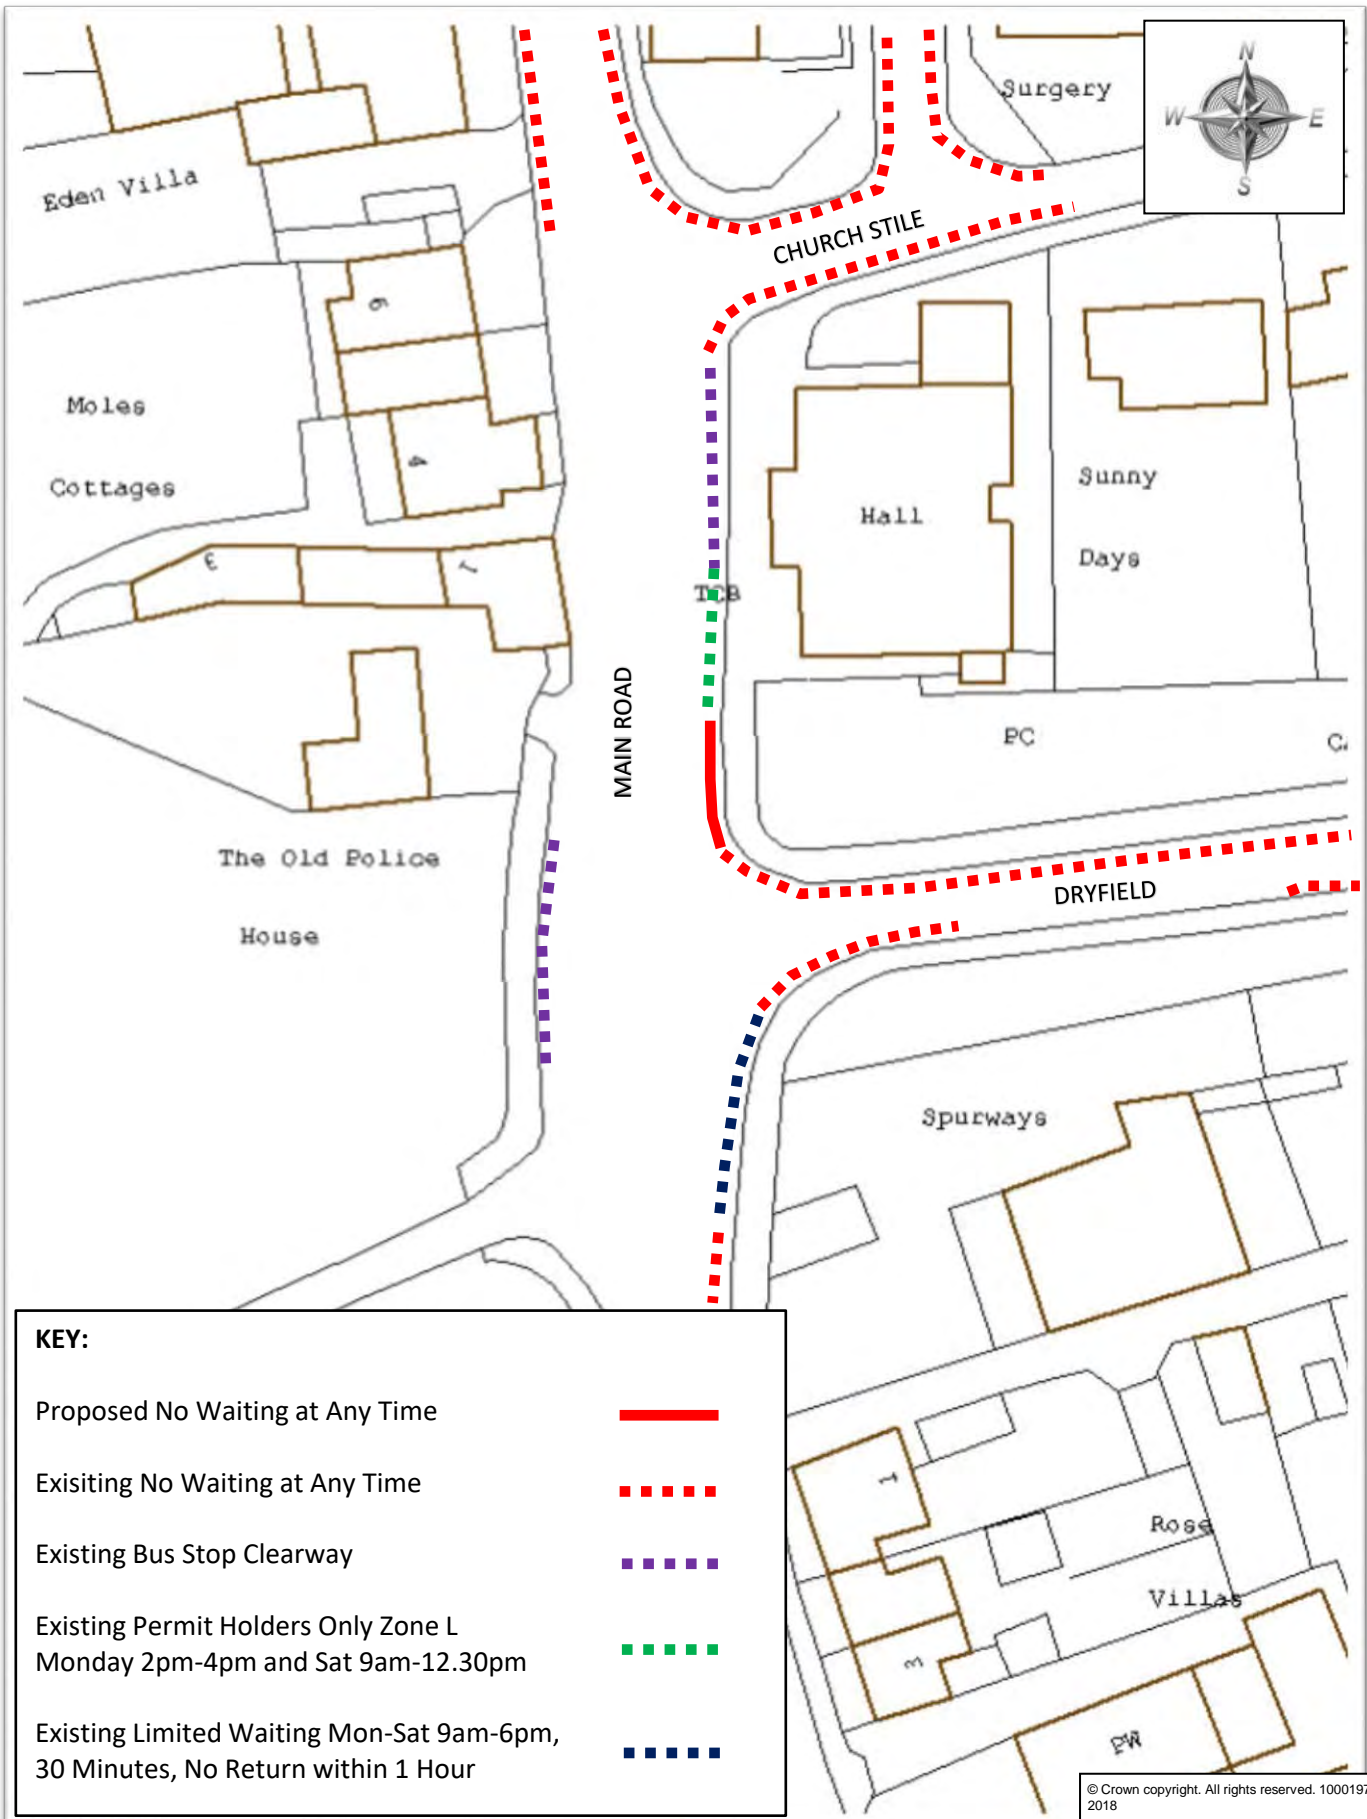

KEY:

Proposed No Waiting at Any Time	
Existing No Waiting at Any Time	
Existing Bus Stop Clearway	
Existing Permit Holders Only Zone L Monday 2pm-4pm and Sat 9am-12.30pm	
Existing Limited Waiting Mon-Sat 9am-6pm, 30 Minutes, No Return within 1 Hour	

© Crown copyright. All rights reserved. 100019783. 2018

Do not scale from this drawing in either hard or electronic format. No responsibility is accepted where this drawing is used in circumstances other than that for which it was originally prepared and issued.





Meg Booth - Chief Officer for Highways, Infrastructure Development & Waste
TRAFFIC ORDERS & POLICY TEAM
DEVON COUNTY COUNCIL
HIGHWAY MANAGEMENT, LUCOMBE HOUSE, COUNTY HALL, TOPSHAM ROAD, EXETER, EX2 4QD
Telephone 0345 155 1004

SCHEME
MAIN ROAD, EXMINSTER

DRAWING
PROPOSED NO WAITING AT ANY TIME

drawn by	scale
MS	NTS
date	O.S.Ref
23-May-2018	294485, 87600
drawing number	
ENV5761-024 (A)	

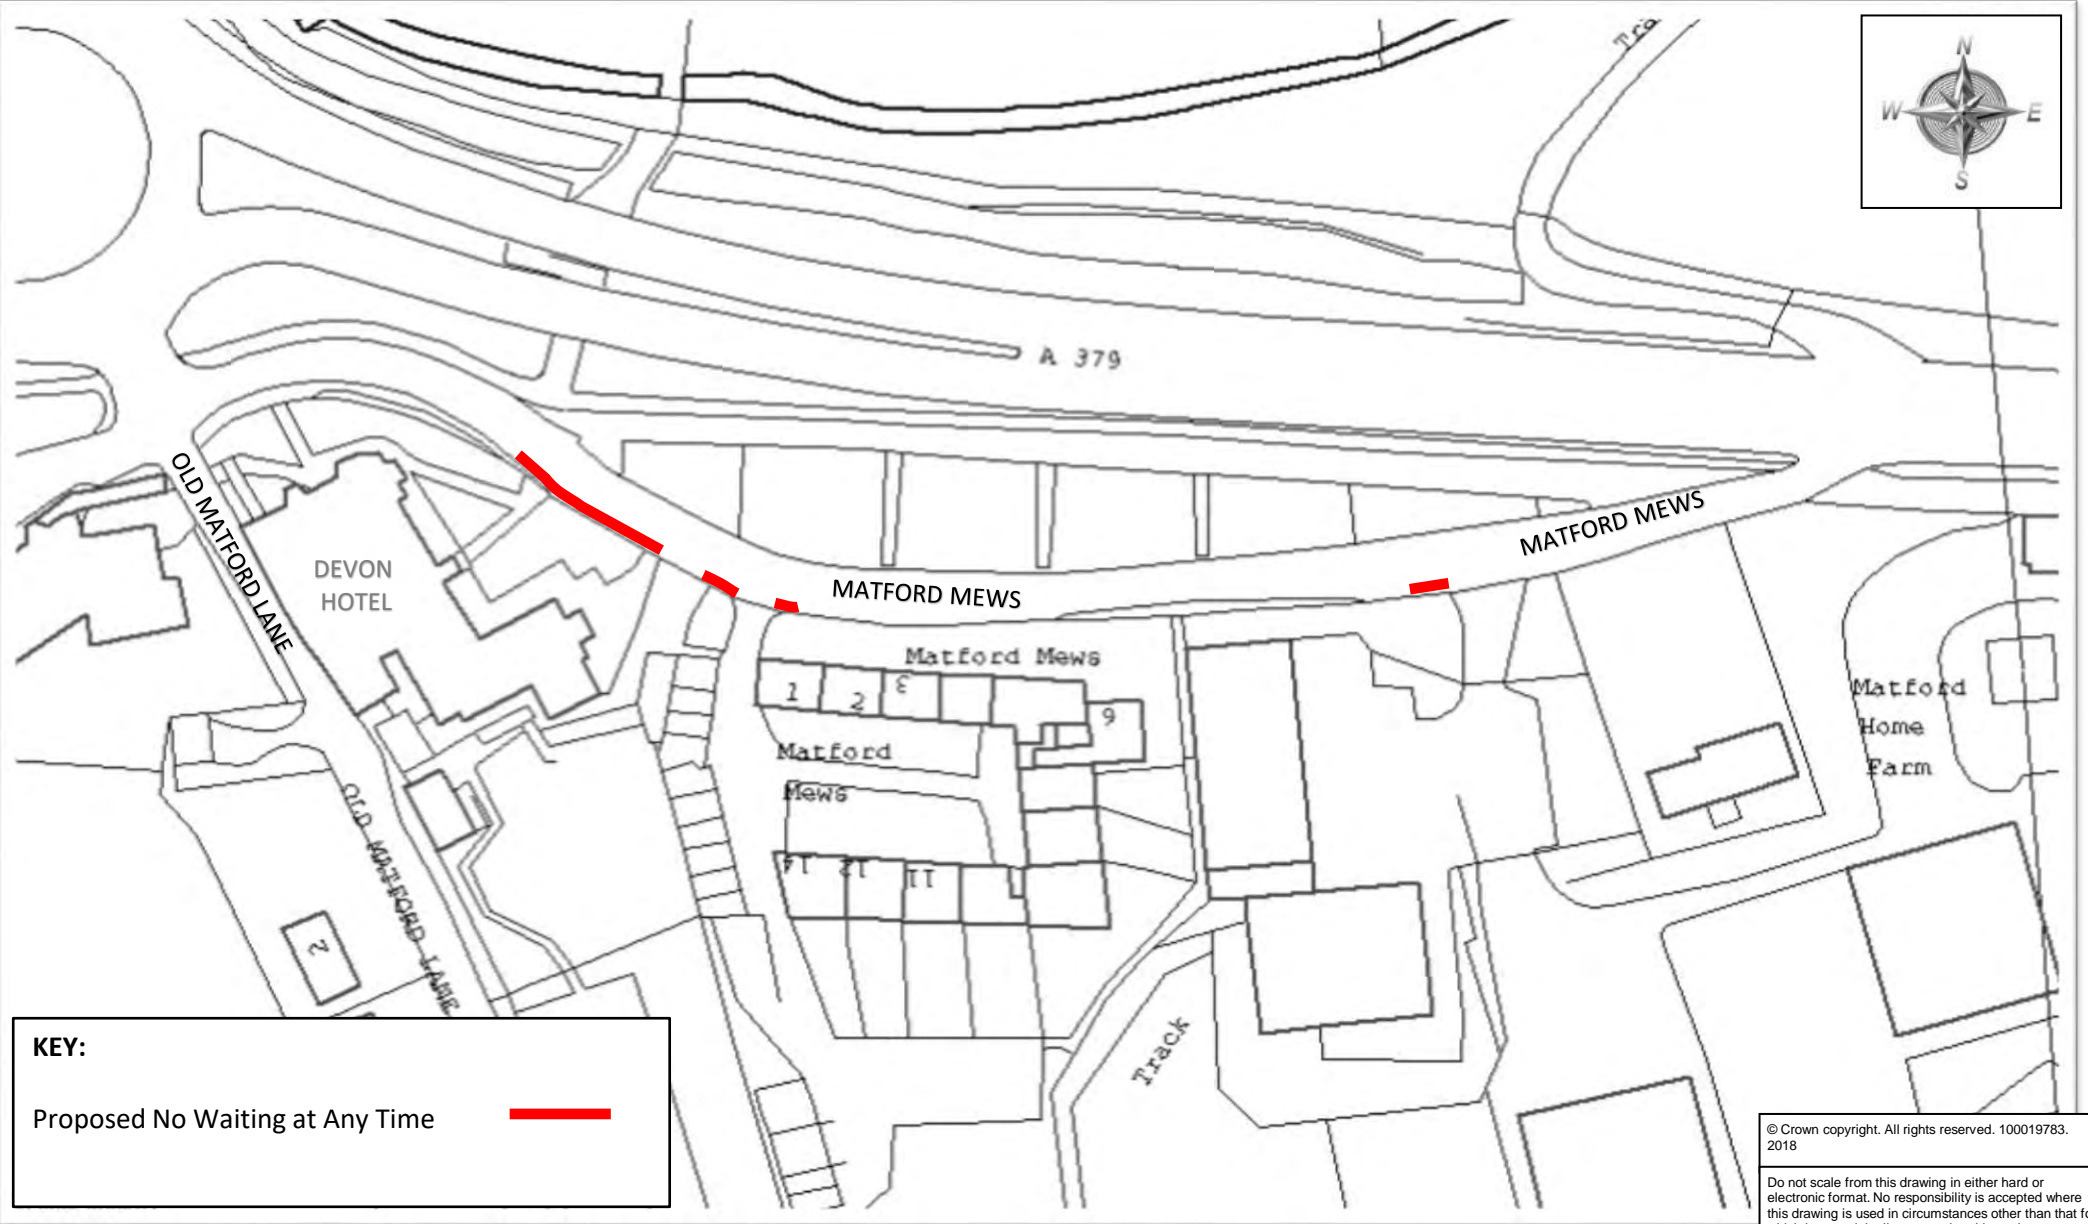

KEY:
 Proposed No Waiting at Any Time 

© Crown copyright. All rights reserved. 100019783. 2018
 Do not scale from this drawing in either hard or electronic format. No responsibility is accepted where this drawing is used in circumstances other than that for which it was originally prepared and issued.




Meg Booth - Chief Officer for Highways, Infrastructure Development & Waste
 TRAFFIC ORDERS & POLICY TEAM
 DEVON COUNTY COUNCIL, HIGHWAY MANAGEMENT, LUCOMBE HOUSE, COUNTY HALL, TOPSHAM ROAD, EXETER, EX2 4QD
 Telephone 0345 155 1004

SCHEME
MATFORD MEWS, EXMINSTER


DRAWING
PROPOSED NO WAITING AT ANY TIME

<i>drawn by</i>	<i>scale</i>
MS	NTS
<i>date</i>	<i>O.S.Ref</i>
24-May-2018	292981, 89145
<i>drawing number</i>	
ENV5761-025 (A)	

KEY:

Proposed No Waiting at Any Time 

Existing No Waiting at Any Time 

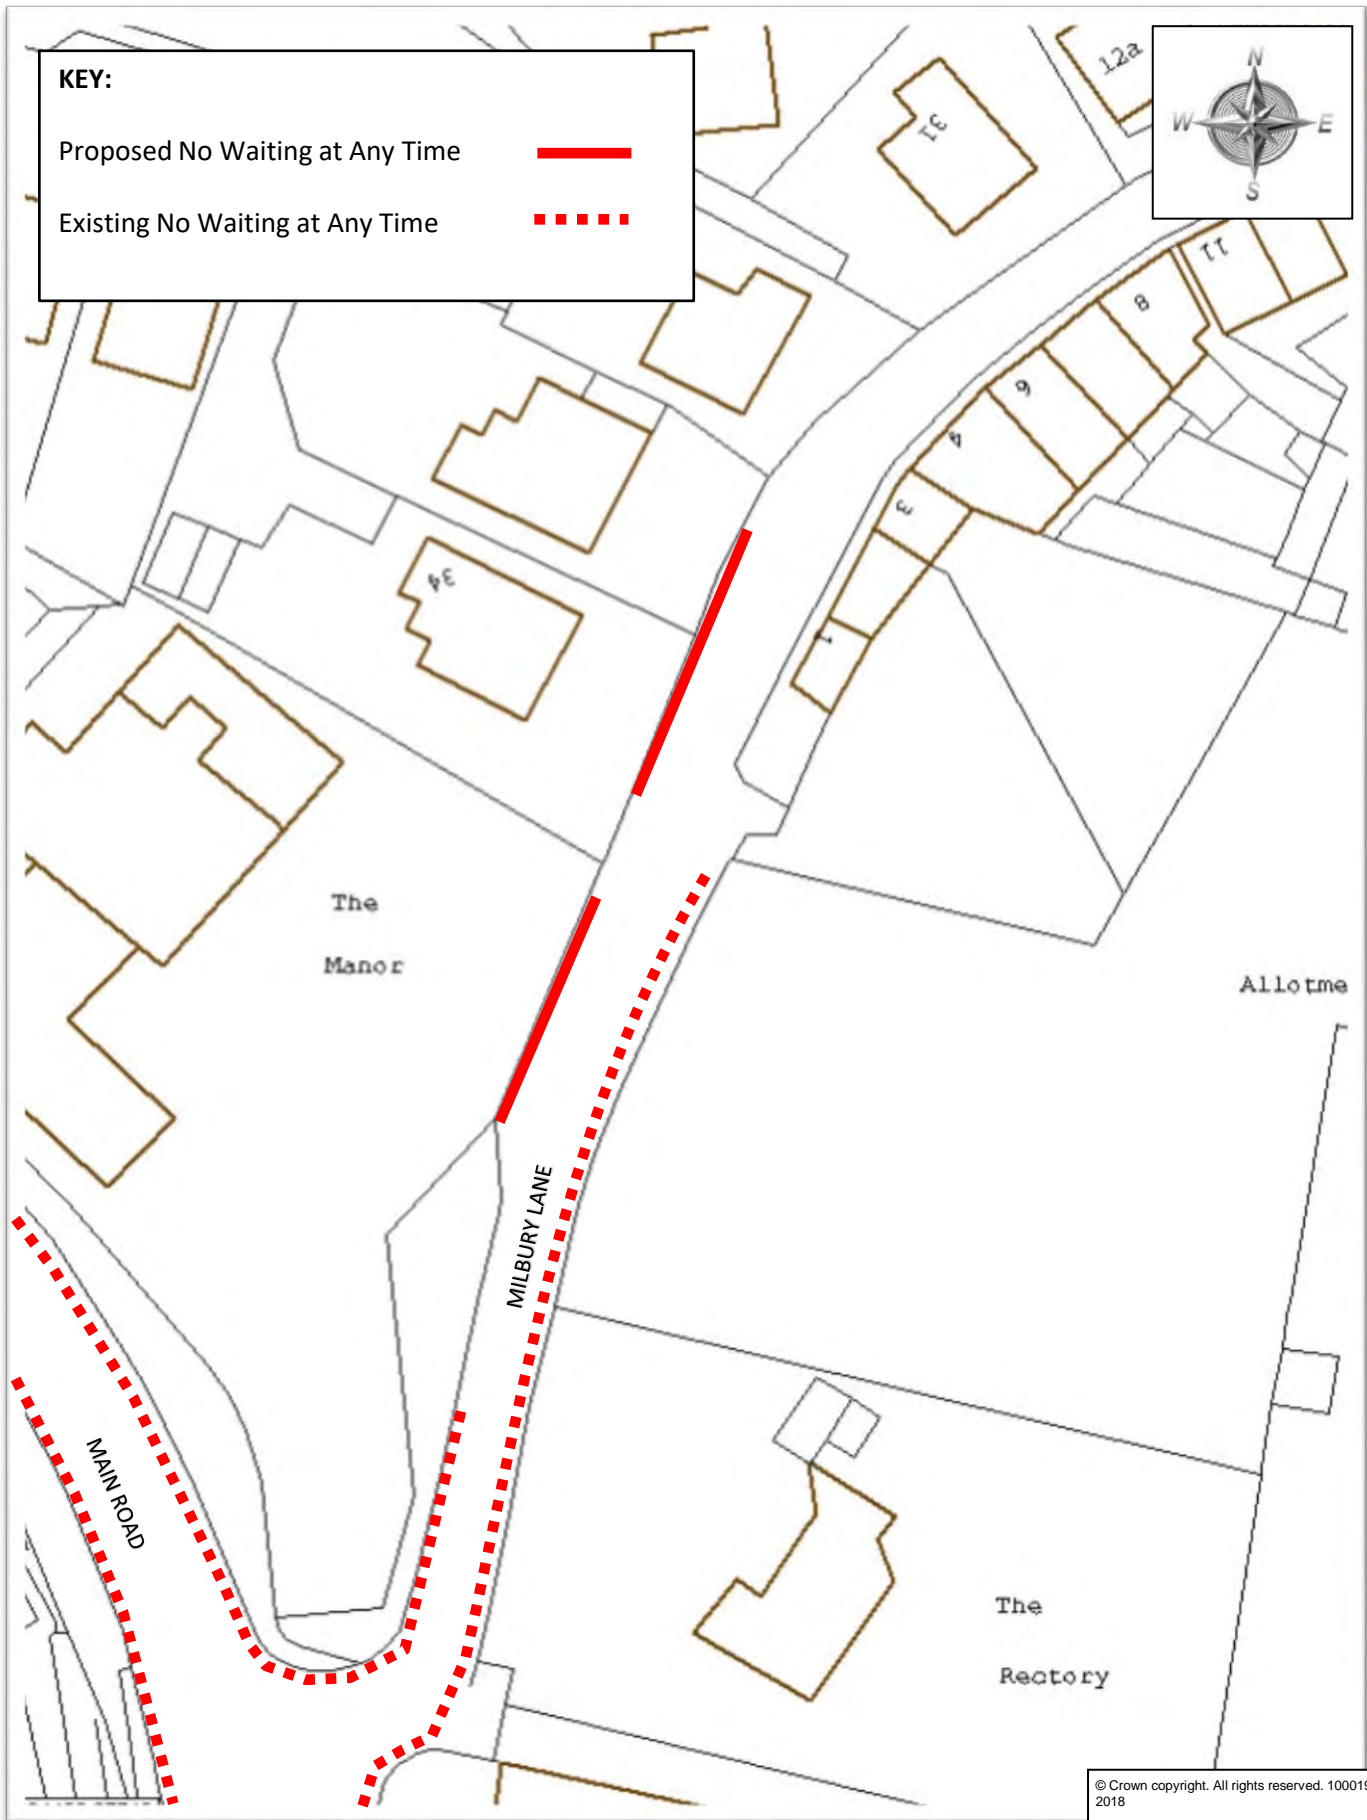

© Crown copyright. All rights reserved. 100019783. 2018

Do not scale from this drawing in either hard or electronic format. No responsibility is accepted where this drawing is used in circumstances other than that for which it was originally prepared and issued.



Meg Booth - Chief Officer for Highways, Infrastructure Development & Waste
TRAFFIC ORDERS & POLICY TEAM
DEVON COUNTY COUNCIL
HIGHWAY MANAGEMENT, LUCOMBE HOUSE, COUNTY HALL, TOPSHAM ROAD, EXETER, EX2 4QD
Telephone 0345 155 1004

SCHEME

MILBURY LANE, EXMINSTER

DRAWING

PROPOSED NO WAITING AT ANY TIME

drawn by

MS

scale

NTS

date


23-May-2018

O.S.Ref

2945000, 87816

drawing number

ENV5671-026 (A)

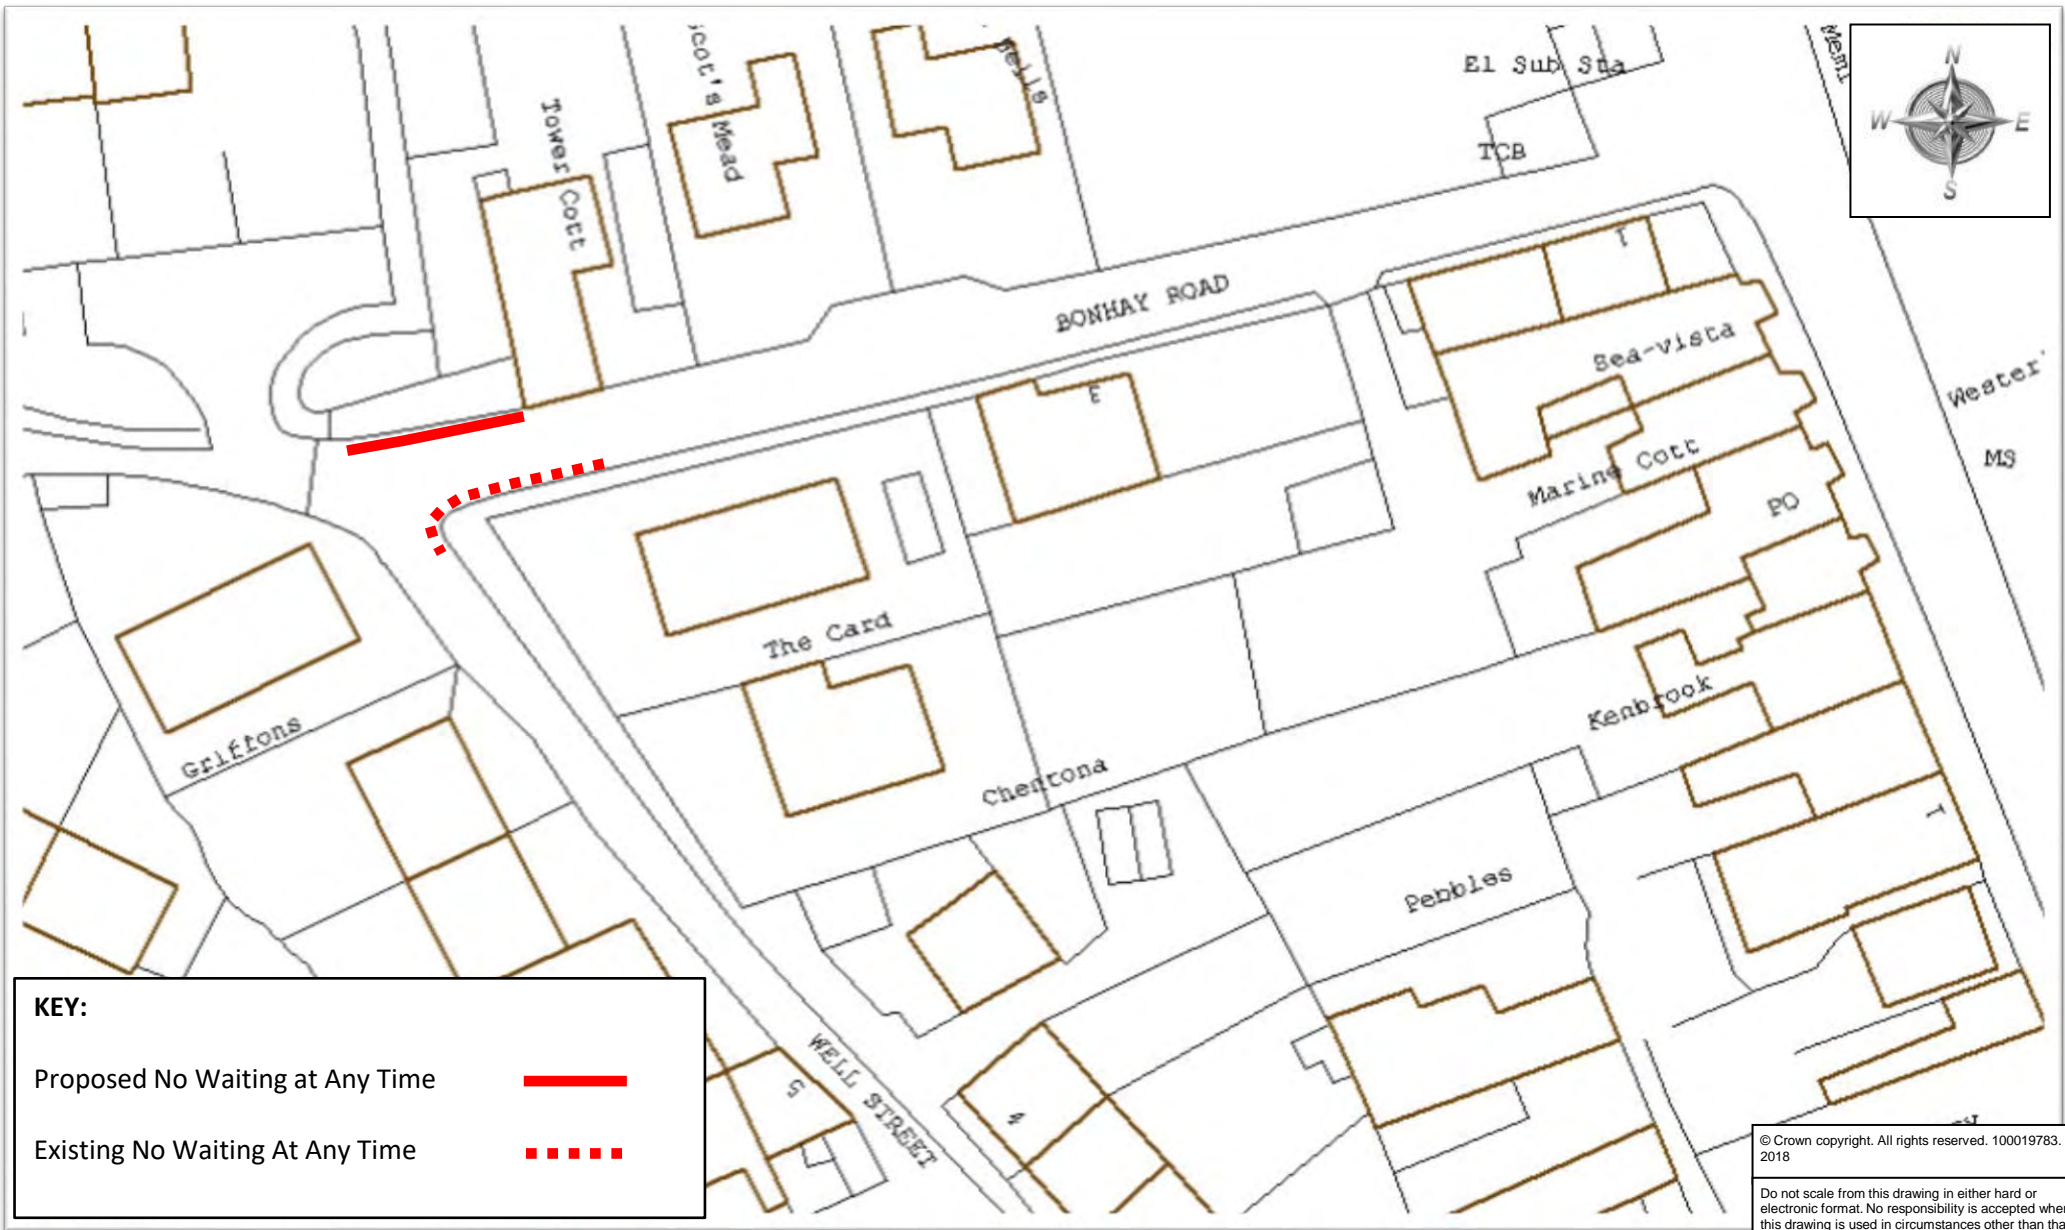

KEY:

Proposed No Waiting at Any Time ———

Existing No Waiting At Any Time - - - - -

© Crown copyright. All rights reserved. 100019783. 2018

Do not scale from this drawing in either hard or electronic format. No responsibility is accepted where this drawing is used in circumstances other than that for which it was originally prepared and issued.



Meg Booth - Chief Officer for Highways, Infrastructure Development & Waste

TRAFFIC ORDERS & POLICY TEAM
DEVON COUNTY COUNCIL, HIGHWAY MANAGEMENT, LUCOMBE HOUSE, COUNTY HALL, TOPSHAM ROAD, EXETER, EX2 4QD

Telephone 0345 155 1004


SCHEME

BONHAY ROAD, STARCROSS

DRAWING

PROPOSED NO WAITING AT ANY TIME

<i>drawn by</i>	<i>scale</i>
MS	NTS
<i>date</i>	<i>O.S.Ref</i>
24-May-2018	297608, 81834
<i>drawing number</i>	
ENV5671-028 (A)	

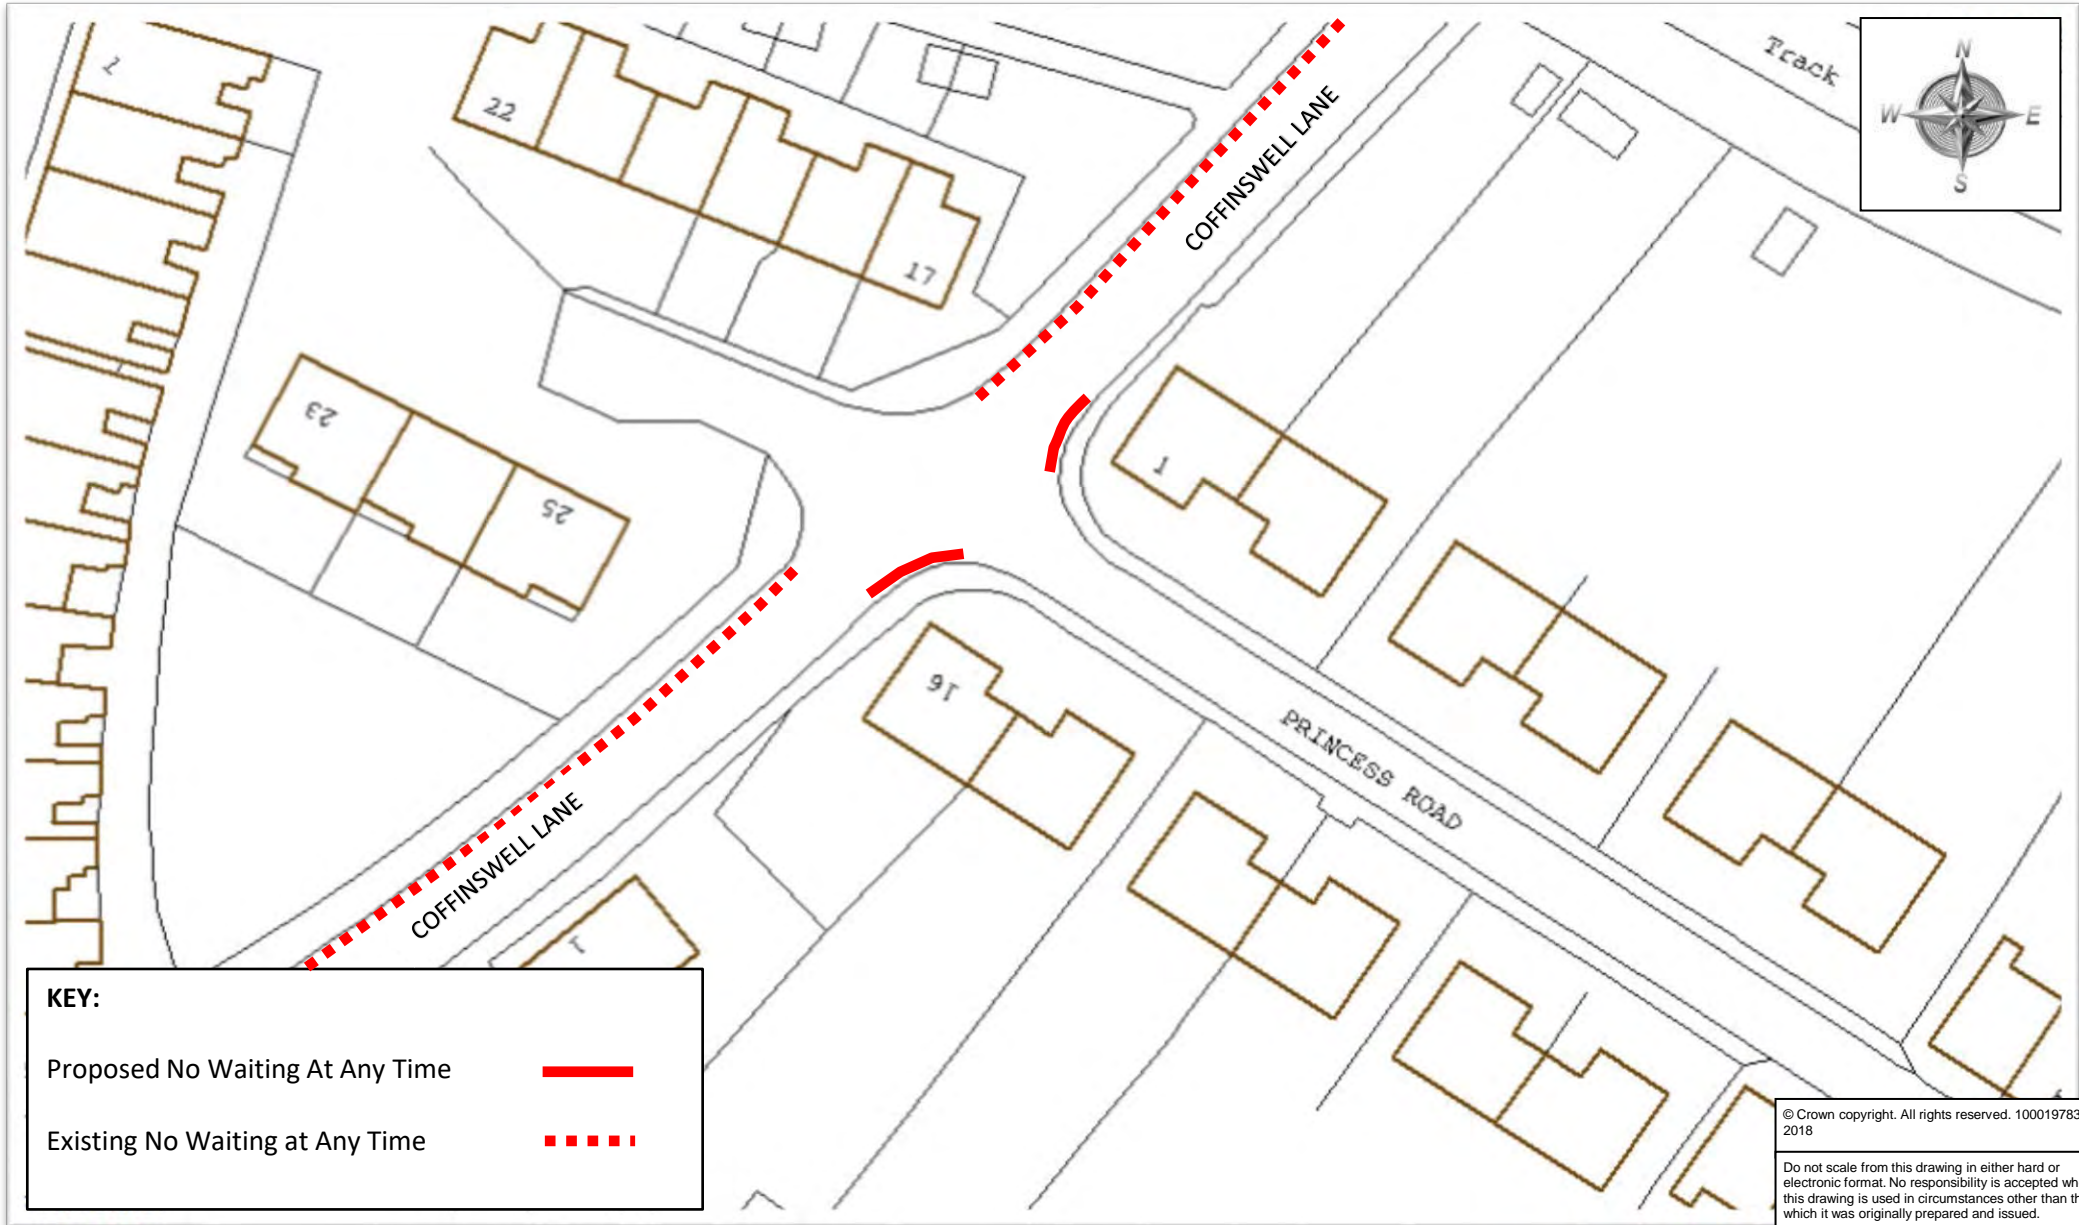

KEY:

Proposed No Waiting At Any Time ———

Existing No Waiting at Any Time - - - - -

© Crown copyright. All rights reserved. 100019783. 2018

Do not scale from this drawing in either hard or electronic format. No responsibility is accepted where this drawing is used in circumstances other than that for which it was originally prepared and issued.



Meg Booth - Chief Officer for Highways, Infrastructure Development & Waste


TRAFFIC ORDERS & POLICY TEAM
DEVON COUNTY COUNCIL, HIGHWAY MANAGEMENT, LUCOMBE HOUSE, COUNTY HALL, TOPSHAM ROAD, EXETER, EX2 4QD

Telephone 0345 155 1004

SCHEME COFFINSWELL LANE, KINGSKERSWELL

DRAWING PROPOSED NO WAITING AT ANY TIME

<i>drawn by</i>	<i>scale</i>
MS	NTS
<i>date</i>	<i>O.S.Ref</i>
10-Jul-2018	288243, 67962
<i>drawing number</i>	
ENV5671 - 029 (A)	

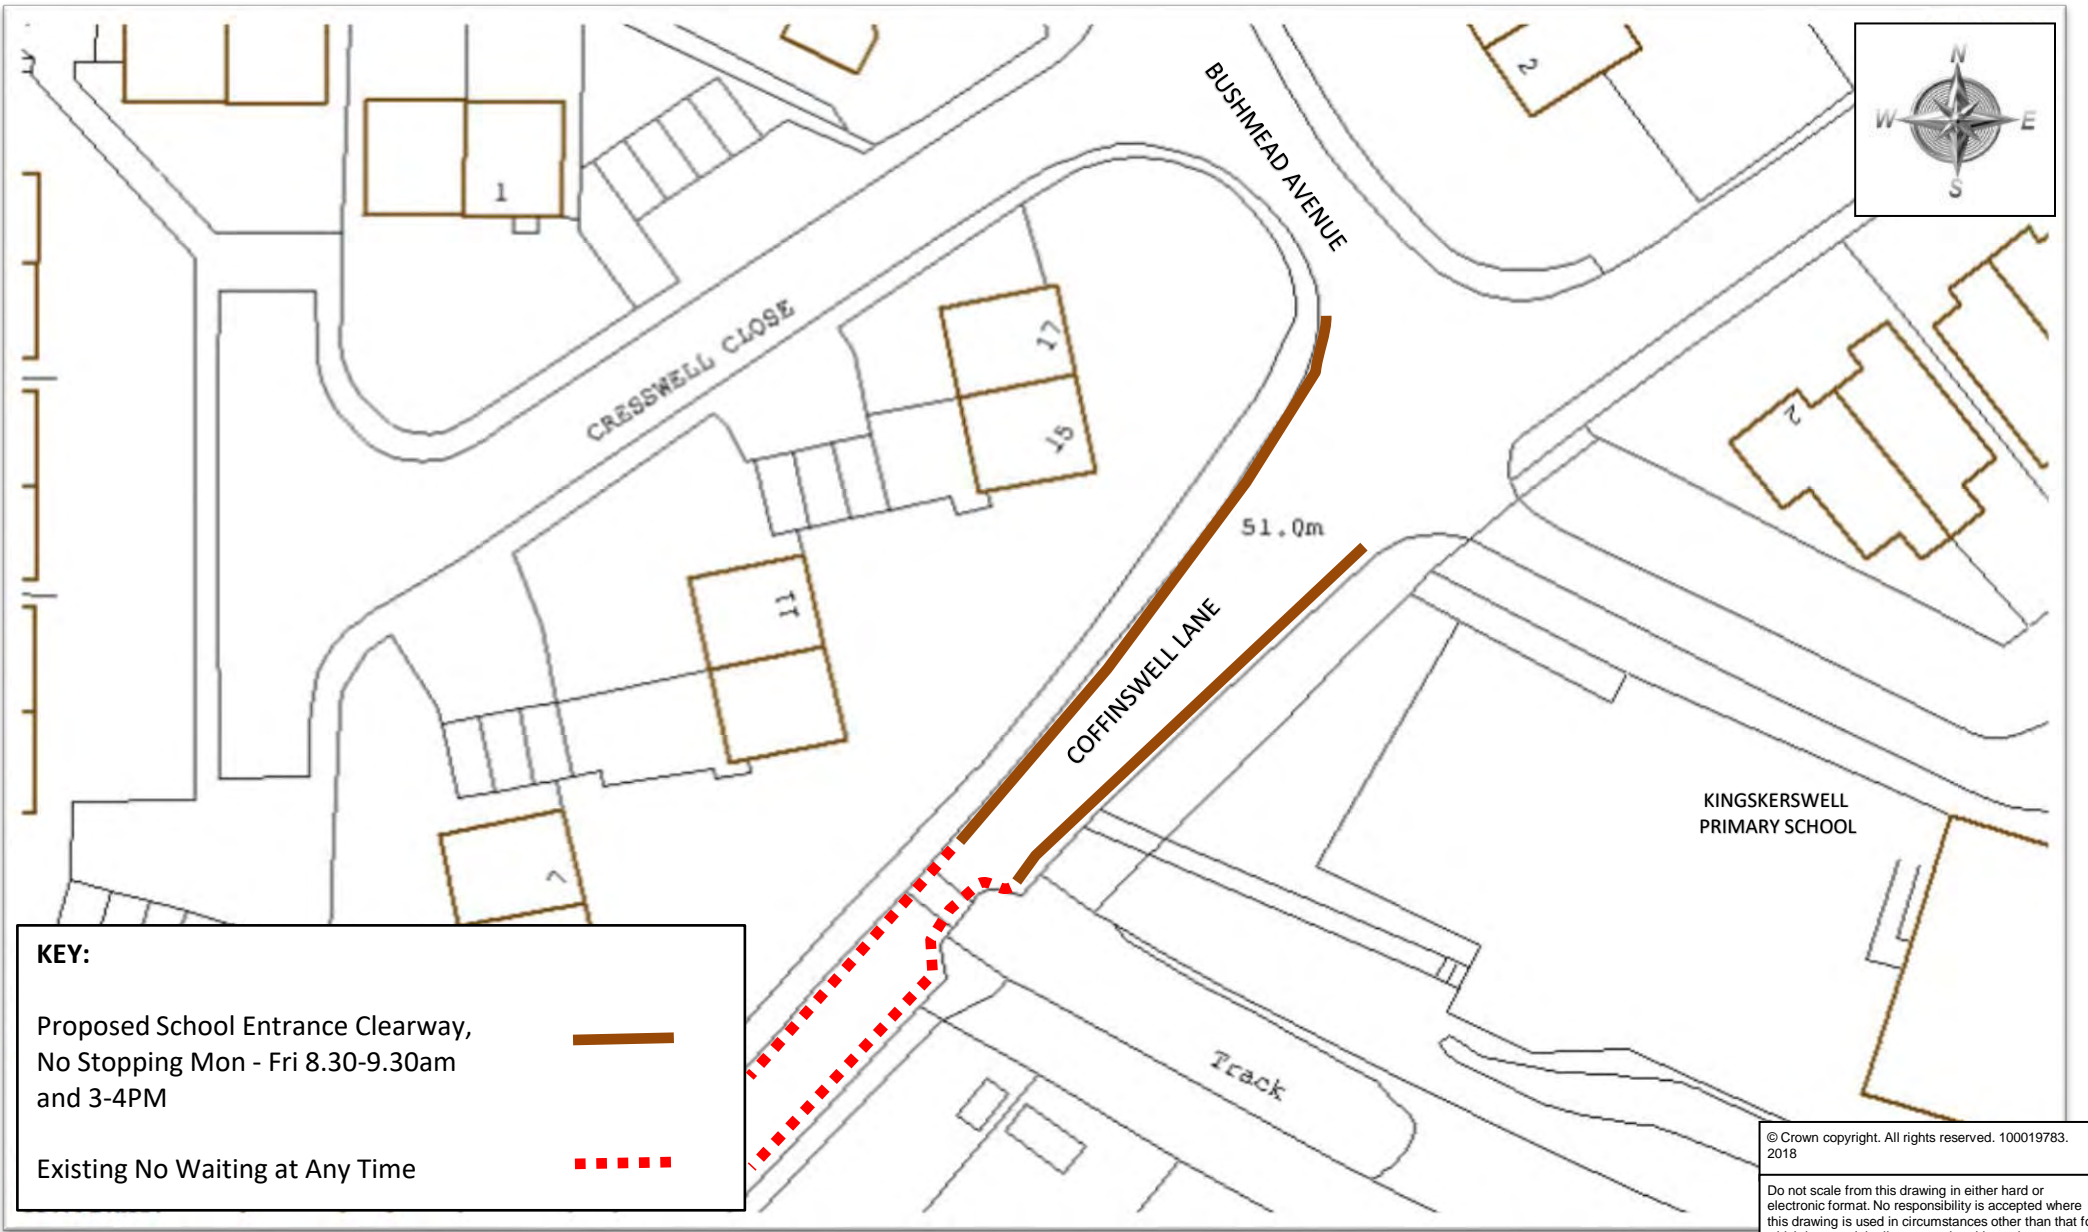

KEY:

Proposed School Entrance Clearway,
No Stopping Mon - Fri 8.30-9.30am
and 3-4PM

Existing No Waiting at Any Time

© Crown copyright. All rights reserved. 100019783. 2018

Do not scale from this drawing in either hard or electronic format. No responsibility is accepted where this drawing is used in circumstances other than that for which it was originally prepared and issued.



Meg Booth - Chief Officer for Highways, Infrastructure Development & Waste

TRAFFIC ORDERS & POLICY TEAM
DEVON COUNTY COUNCIL, HIGHWAY MANAGEMENT, LUCOMBE HOUSE, COUNTY HALL, TOPSHAM ROAD, EXETER, EX2 4QD

Telephone 0345 155 1004


SCHEME COFFINSWELL LANE, KINGSKERSWELL

DRAWING PROPOSED SCHOOL ENTRANCE CLEARWAY

<i>drawn by</i>	<i>scale</i>
MS	NTS
<i>date</i>	<i>O.S.Ref</i>
10-Jul-2018	288295, 68023
<i>drawing number</i>	
ENV5671-030 (A)	



SHALDON P11
School

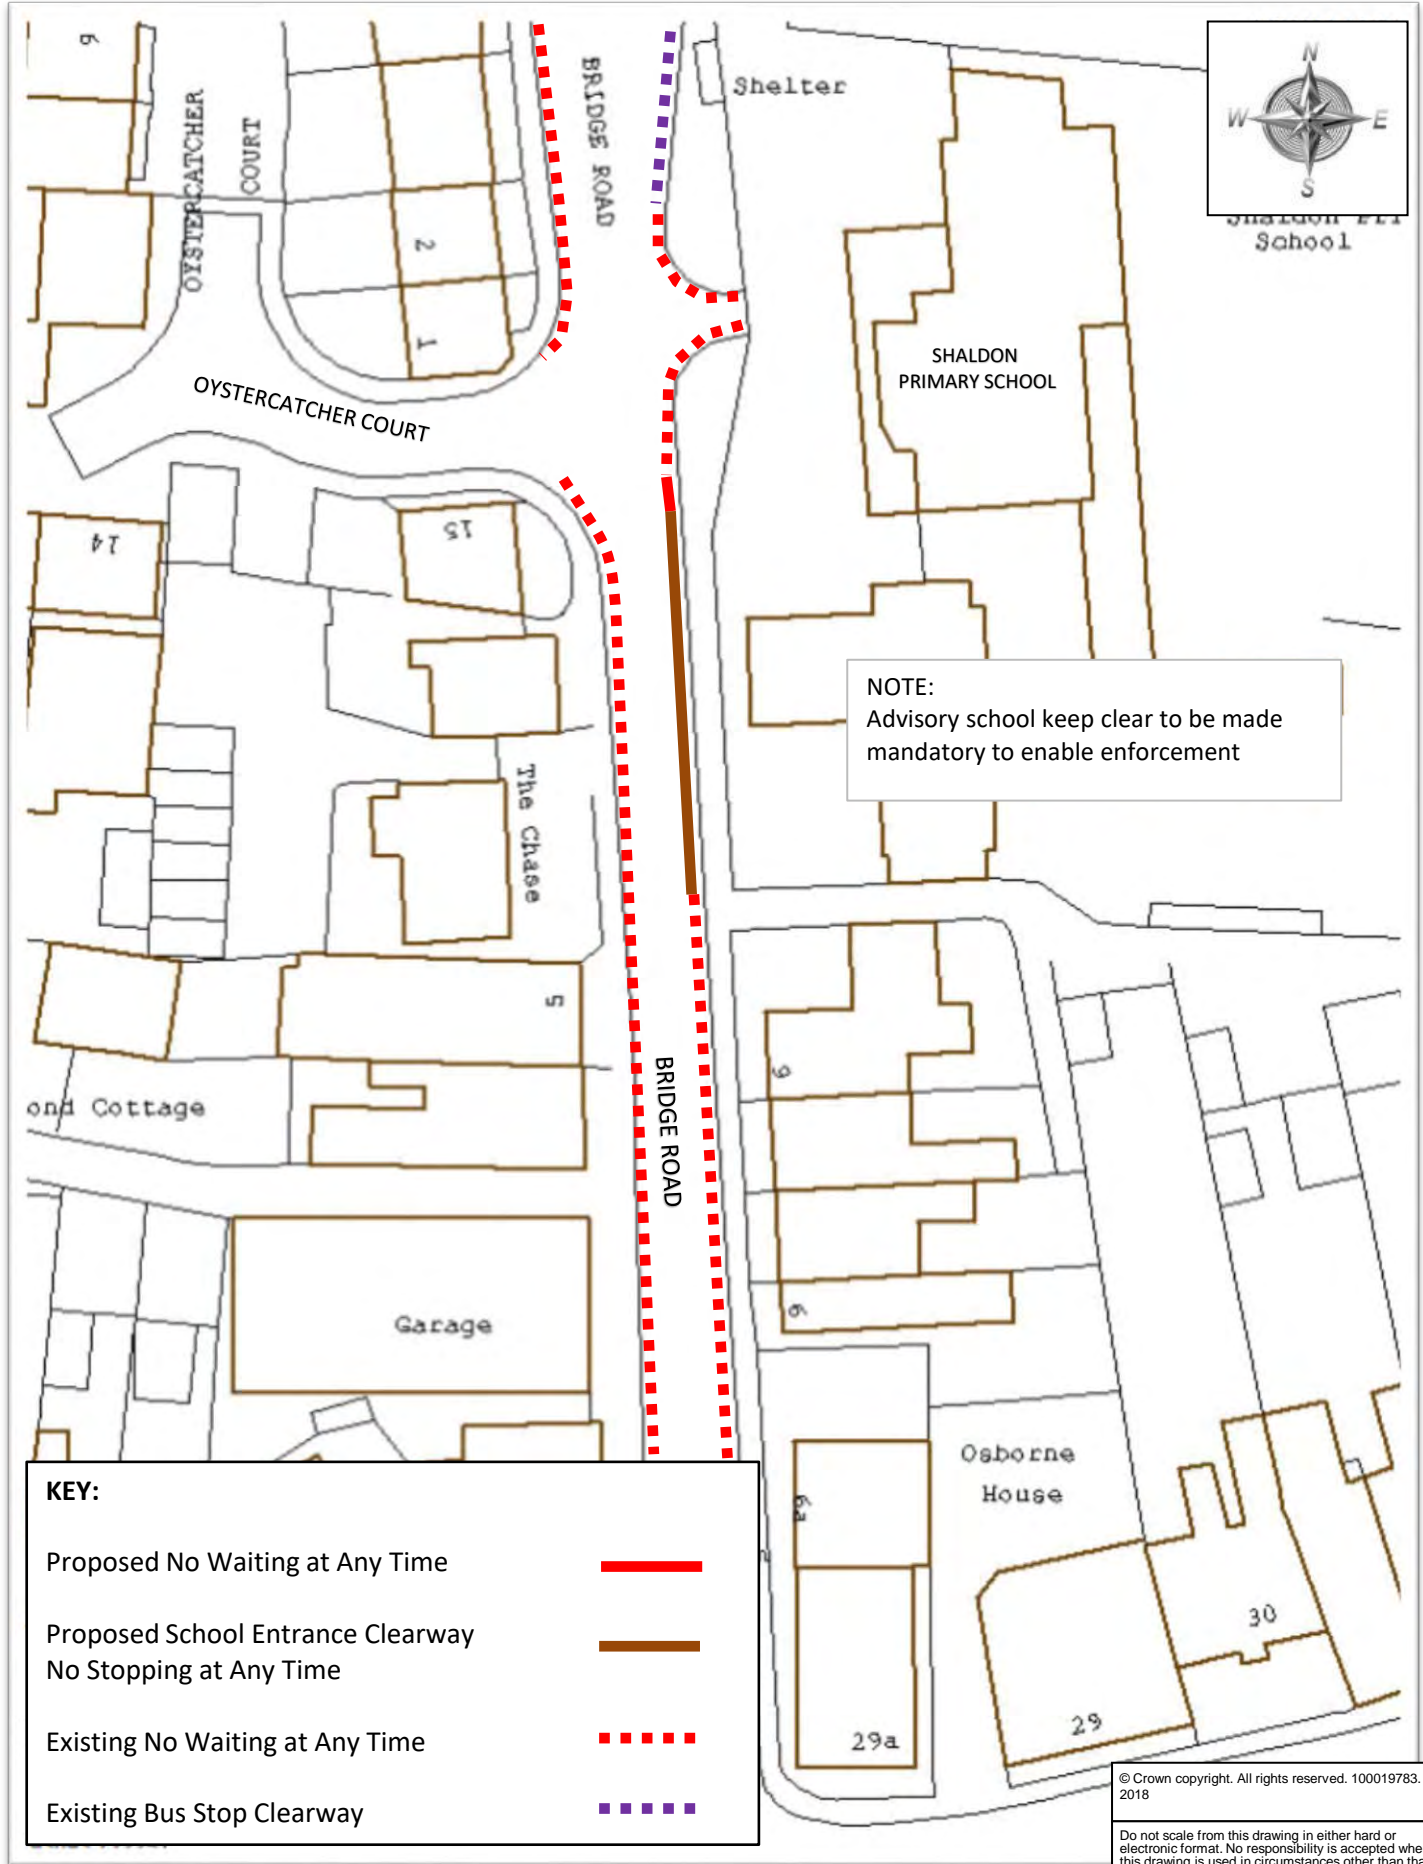

KEY:

- Proposed No Waiting at Any Time
- Proposed School Entrance Clearway
No Stopping at Any Time
- Existing No Waiting at Any Time
- Existing Bus Stop Clearway

© Crown copyright. All rights reserved. 100019783. 2018

Do not scale from this drawing in either hard or electronic format. No responsibility is accepted where this drawing is used in circumstances other than that for which it was originally prepared and issued.



Meg Booth - Chief Officer for Highways, Infrastructure Development & Waste
TRAFFIC ORDERS & POLICY TEAM
DEVON COUNTY COUNCIL
HIGHWAY MANAGEMENT, LUCOMBE HOUSE, COUNTY HALL, TOPSHAM ROAD, EXETER, EX2 4QD
Telephone 0345 155 1004

SCHEME

BRIDGE ROAD, SHALDON

DRAWING

PROPOSED SCHOOL ENTRANCE CLEARWAY & NO WAITING AT ANY TIME

drawn by

MS

scale

NTS

date


06-Jun-2018

O.S.Ref

293134, 72361

drawing number

ENV5671-031 (A)

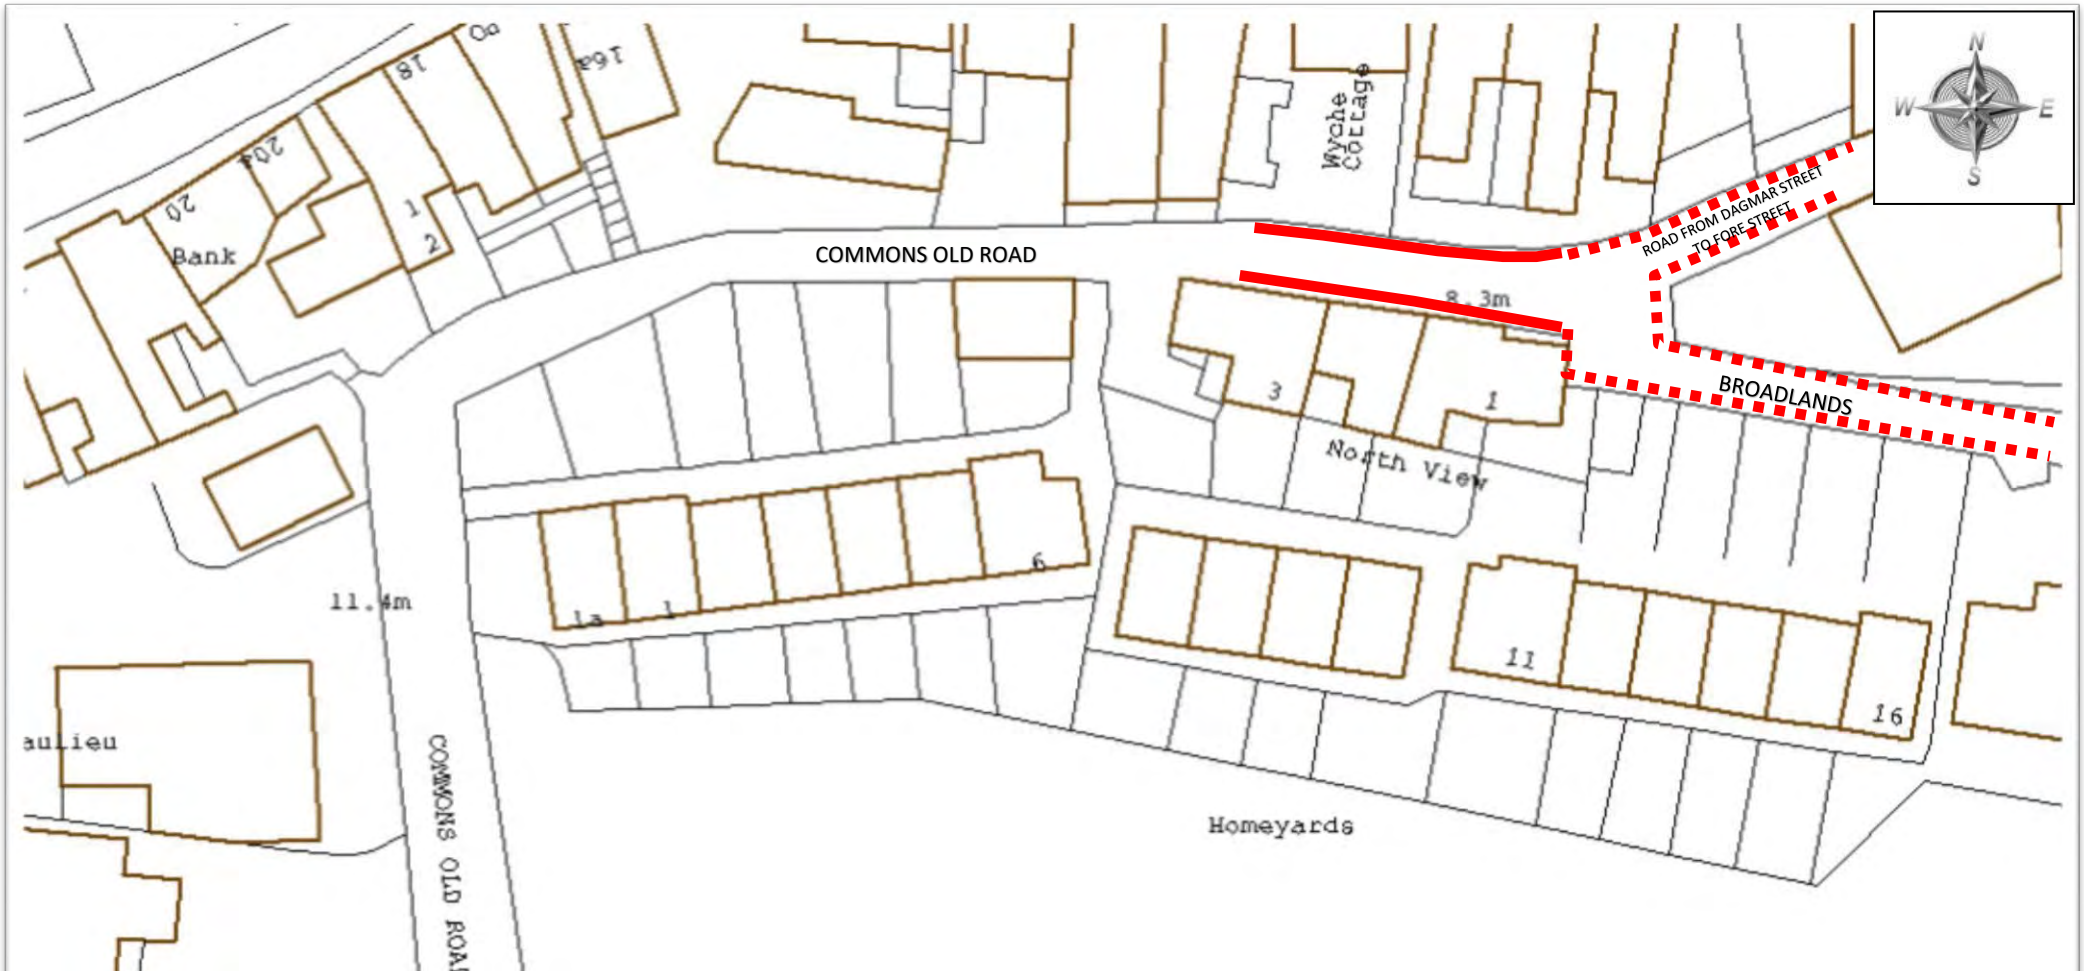

KEY:

Proposed No Waiting at Any Time ———

Existing No Waiting at Any Time - - - - -

© Crown copyright. All rights reserved. 100019783. 2018

Do not scale from this drawing in either hard or electronic format. No responsibility is accepted where this drawing is used in circumstances other than that for which it was originally prepared and issued.



Meg Booth - Chief Officer for Highways, Infrastructure Development & Waste

TRAFFIC ORDERS & POLICY TEAM
DEVON COUNTY COUNCIL, HIGHWAY MANAGEMENT, LUCOMBE HOUSE, COUNTY HALL, TOPSHAM ROAD, EXETER, EX2 4QD

Telephone 0345 155 1004


SCHEME

COMMONS OLD ROAD, SHALDON

DRAWING

PROPOSED NO WAITING AT ANY TIME

<i>drawn by</i>	<i>scale</i>
MS	NTS
<i>date</i>	<i>O.S.Ref</i>
06-Jun-2018	293290, 72226
<i>drawing number</i>	
ENV5761-032 (A)	

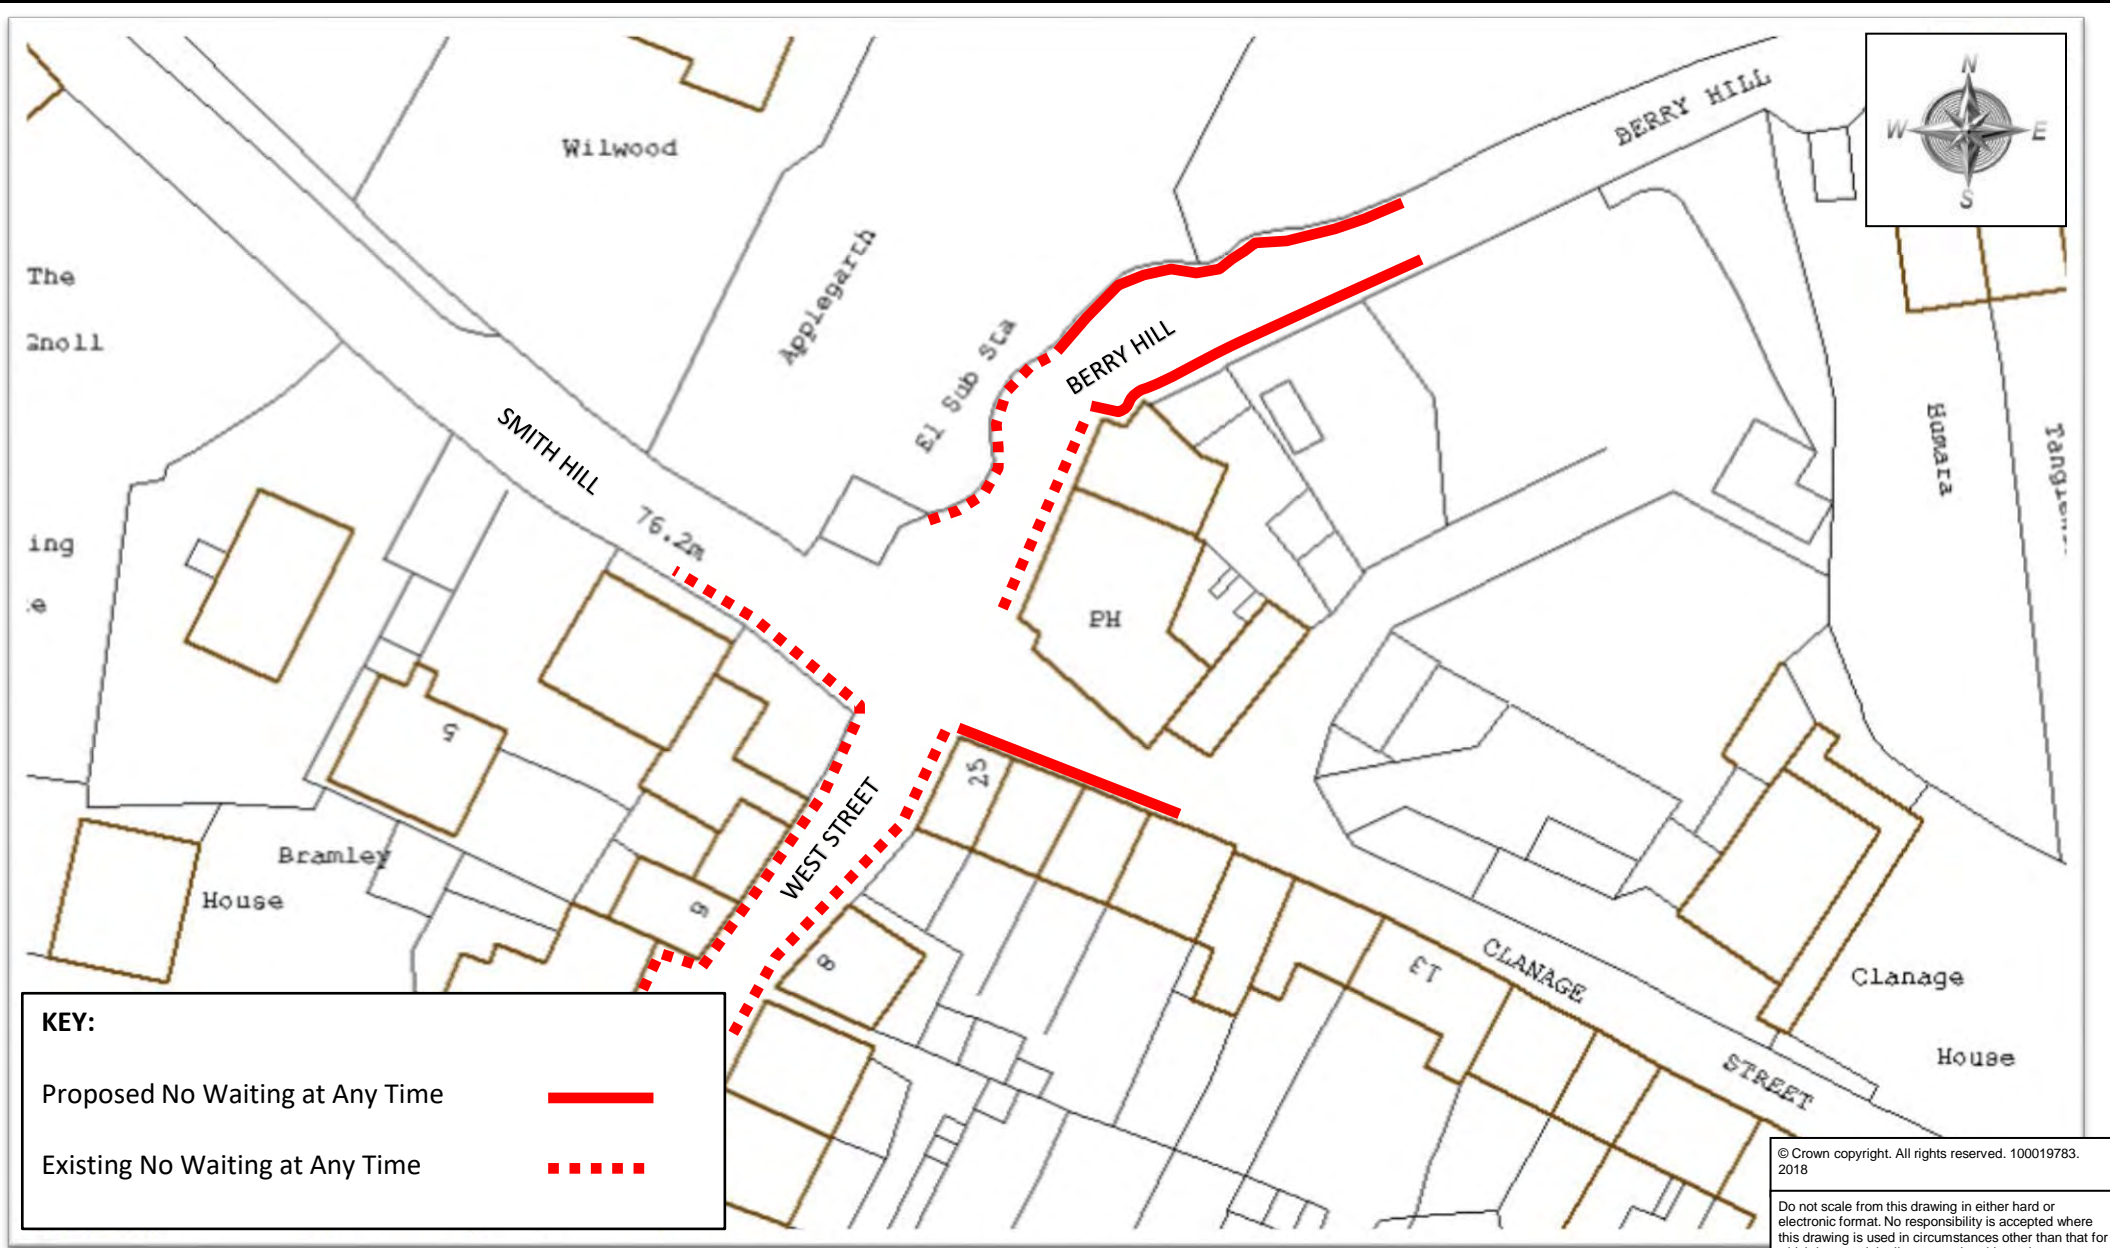

KEY:

Proposed No Waiting at Any Time ———

Existing No Waiting at Any Time - - - - -

© Crown copyright. All rights reserved. 100019783. 2018

Do not scale from this drawing in either hard or electronic format. No responsibility is accepted where this drawing is used in circumstances other than that for which it was originally prepared and issued.



Meg Booth - Chief Officer for Highways, Infrastructure Development & Waste

TRAFFIC ORDERS & POLICY TEAM
DEVON COUNTY COUNCIL, HIGHWAY MANAGEMENT, LUCOMBE HOUSE, COUNTY HALL, TOPSHAM ROAD, EXETER, EX2 4QD

Telephone 0345 155 1004


SCHEME

BERRY HILL & CLANAGE STREET, BISHOPSTEIGNTON

DRAWING

PROPOSED NO WAITING AT ANY TIME

drawn by	scale
MS	NTS
date	O.S.Ref
06-Jun-2018	290758, 73842
drawing number	
ENV5671-033 (A)	

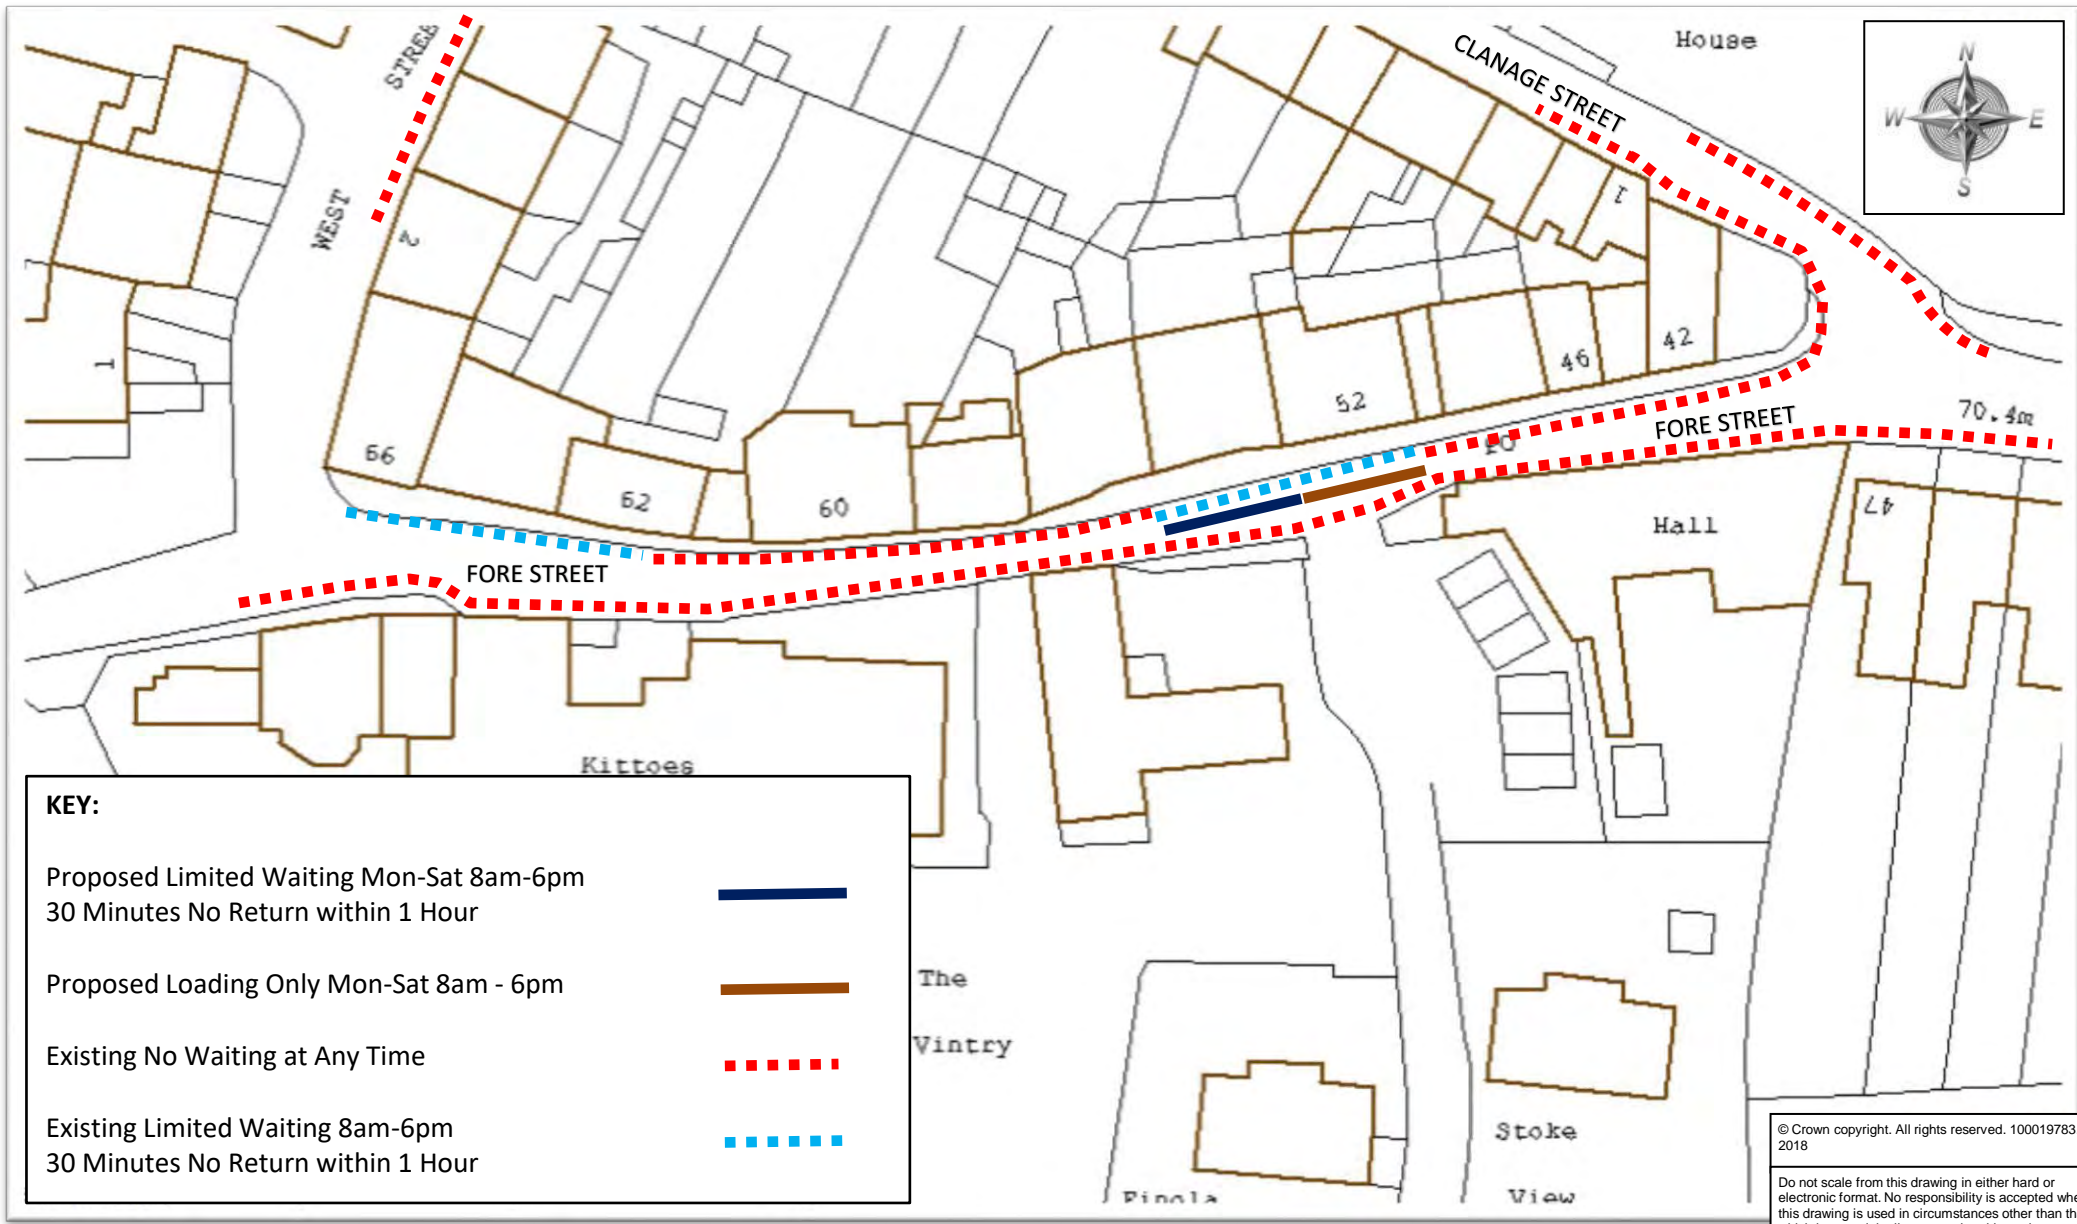

KEY:

- Proposed Limited Waiting Mon-Sat 8am-6pm
30 Minutes No Return within 1 Hour
- Proposed Loading Only Mon-Sat 8am - 6pm
- Existing No Waiting at Any Time
- Existing Limited Waiting 8am-6pm
30 Minutes No Return within 1 Hour

© Crown copyright. All rights reserved. 100019783. 2018

Do not scale from this drawing in either hard or electronic format. No responsibility is accepted where this drawing is used in circumstances other than that for which it was originally prepared and issued.



Meg Booth - Chief Officer for Highways, Infrastructure Development & Waste


TRAFFIC ORDERS & POLICY TEAM
DEVON COUNTY COUNCIL, HIGHWAY MANAGEMENT, LUCOMBE HOUSE, COUNTY HALL, TOPSHAM ROAD, EXETER, EX2 4DD

Telephone 0345 155 1004

SCHEME FORE STREET, BISHOPSTEIGNTON

DRAWING PROPOSED AMENDMENTS TO WAITING RESTRICTIONS

<i>drawn by</i>	<i>scale</i>
MS	NTS
<i>date</i>	<i>O.S.Ref</i>
07-Jun-2018	290790,73789
<i>drawing number</i>	
ENV5761-034 (A)	

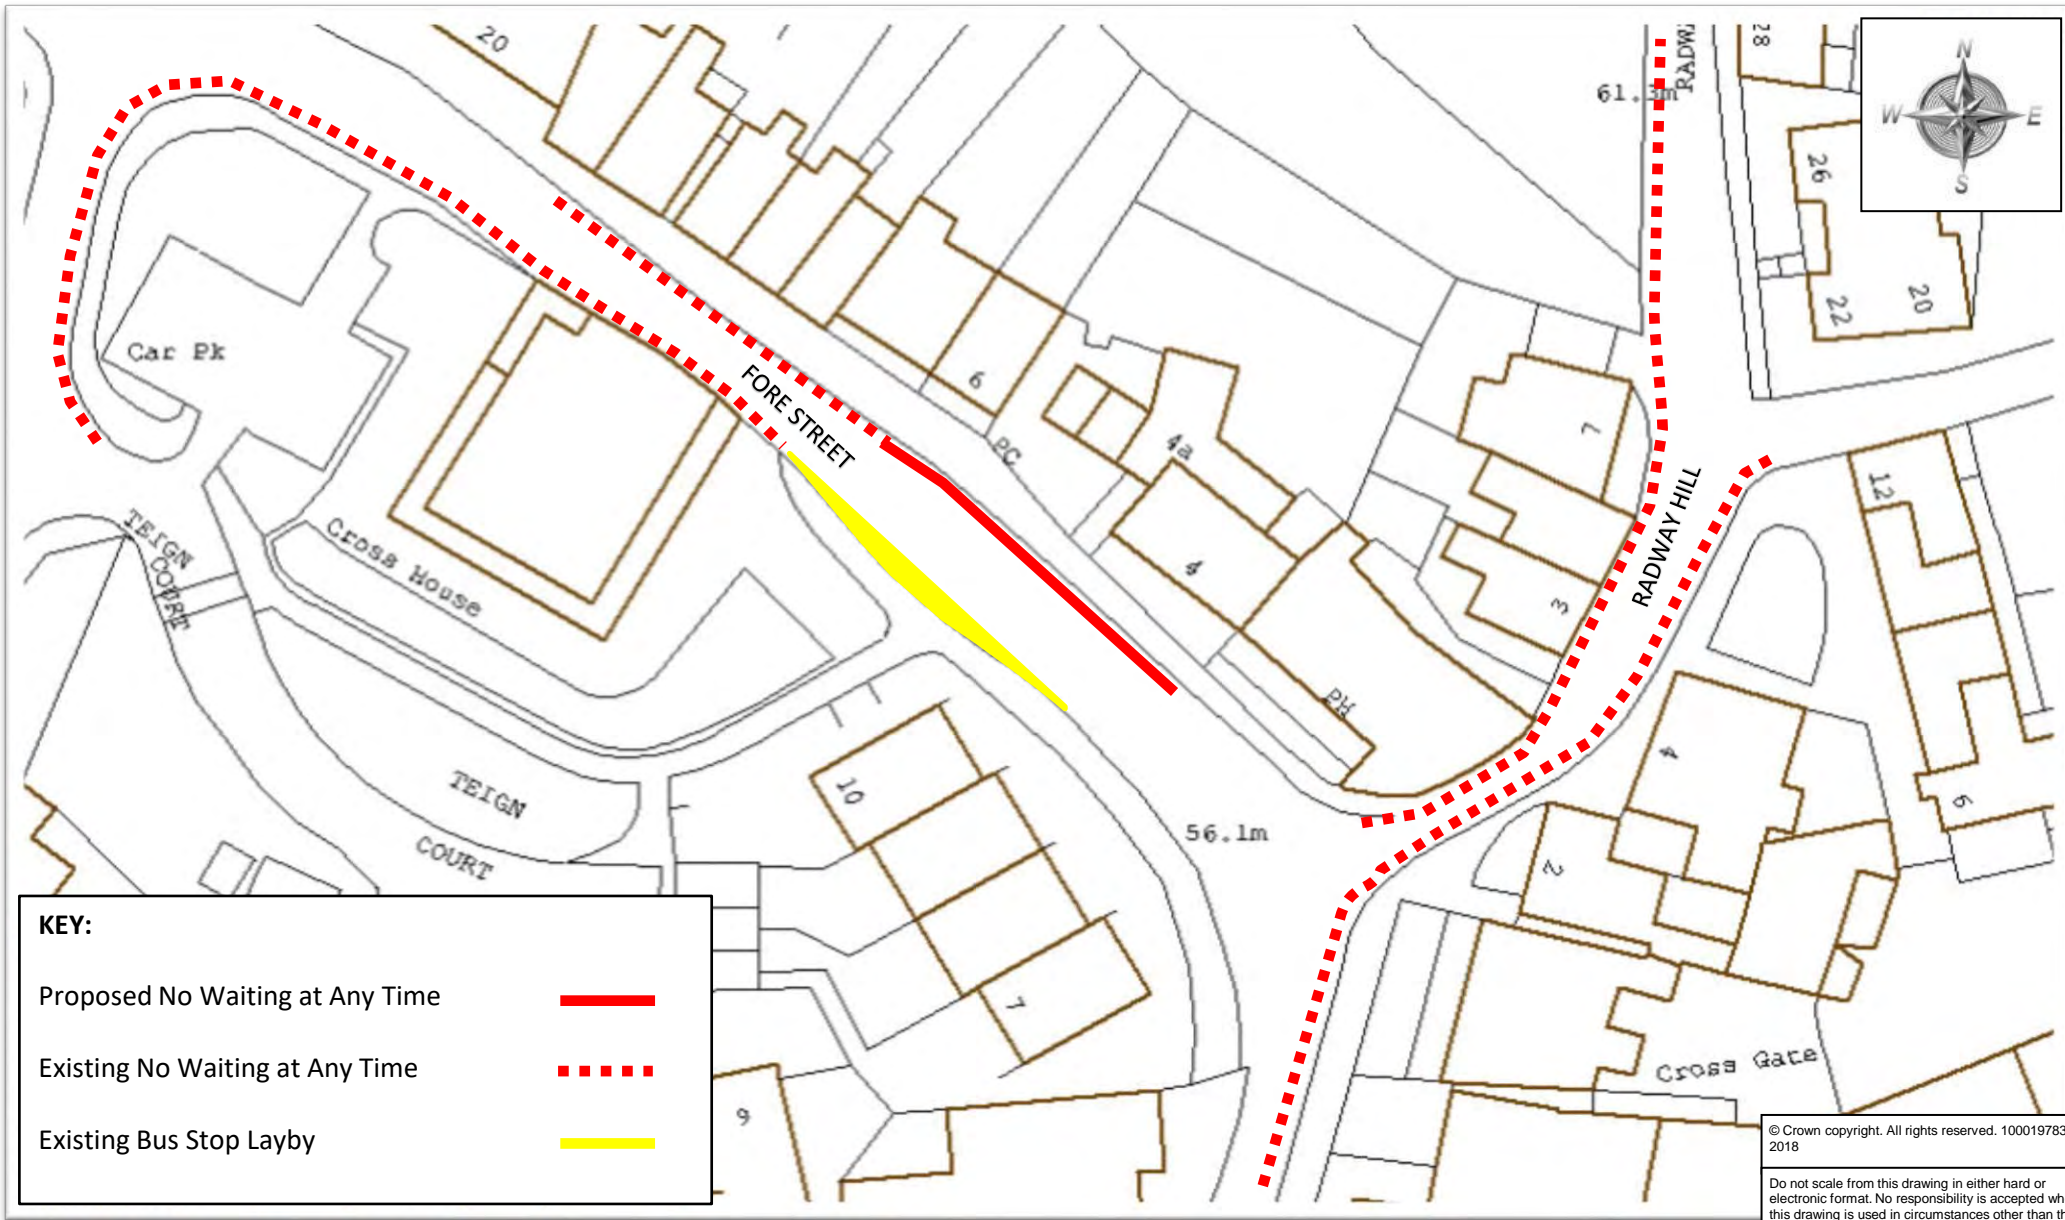

© Crown copyright. All rights reserved. 100019783. 2018

Do not scale from this drawing in either hard or electronic format. No responsibility is accepted where this drawing is used in circumstances other than that for which it was originally prepared and issued.



Meg Booth - Chief Officer for Highways, Infrastructure Development & Waste

TRAFFIC ORDERS & POLICY TEAM
DEVON COUNTY COUNCIL, HIGHWAY MANAGEMENT, LUCOMBE HOUSE, COUNTY HALL, TOPSHAM ROAD, EXETER, EX2 4QD

Telephone 0345 155 1004

SCHEME

FORE STREET, BISHOPSTEIGNTON

DRAWING

PROPOSED NO WAITING AT ANY TIME

drawn by scale


MS NTS

date O.S.Ref

06-Jun-2018 294400,094300

drawing number

ENV5761-035 (A)

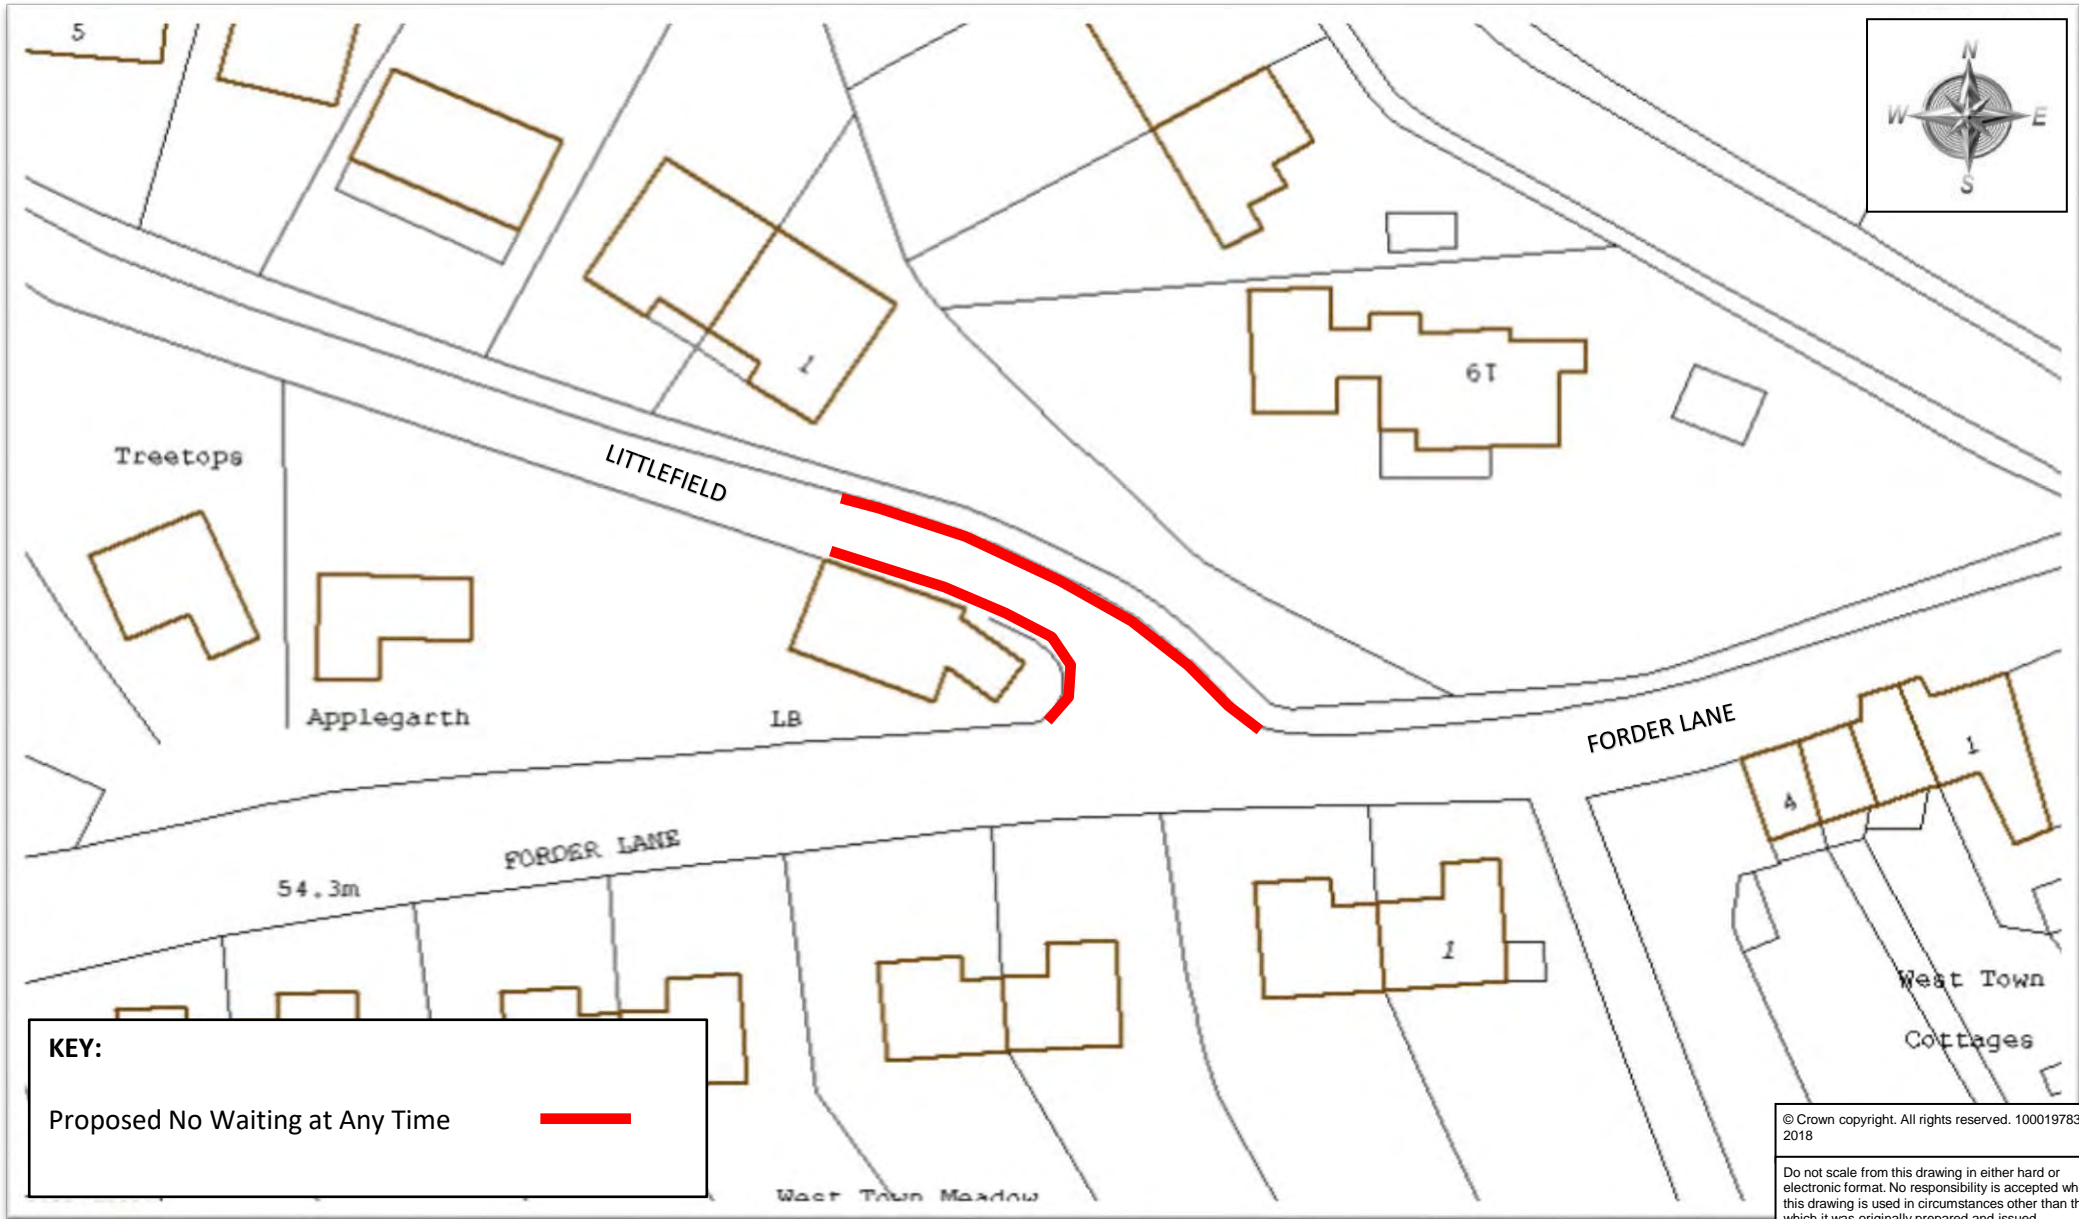

KEY:
 Proposed No Waiting at Any Time ———

© Crown copyright. All rights reserved. 100019783. 2018
 Do not scale from this drawing in either hard or electronic format. No responsibility is accepted where this drawing is used in circumstances other than that for which it was originally prepared and issued.




Meg Booth - Chief Officer for Highways, Infrastructure Development & Waste
 TRAFFIC ORDERS & POLICY TEAM
 DEVON COUNTY COUNCIL, HIGHWAY MANAGEMENT, LUCOMBE HOUSE, COUNTY HALL, TOPSHAM ROAD, EXETER, EX2 4QD
 Telephone 0345 155 1004

SCHEME
 LITTLEFIELD, BISHOPSTEIGNTON

DRAWING
 PROPOSED NO WAITING AT ANY TIME

<i>drawn by</i>	<i>scale</i>
MS	NTS
<i>date</i>	<i>O.S.Ref</i>
06-Jun-2018	290425, 73679
<i>drawing number</i>	
ENV5761-036 (A)	

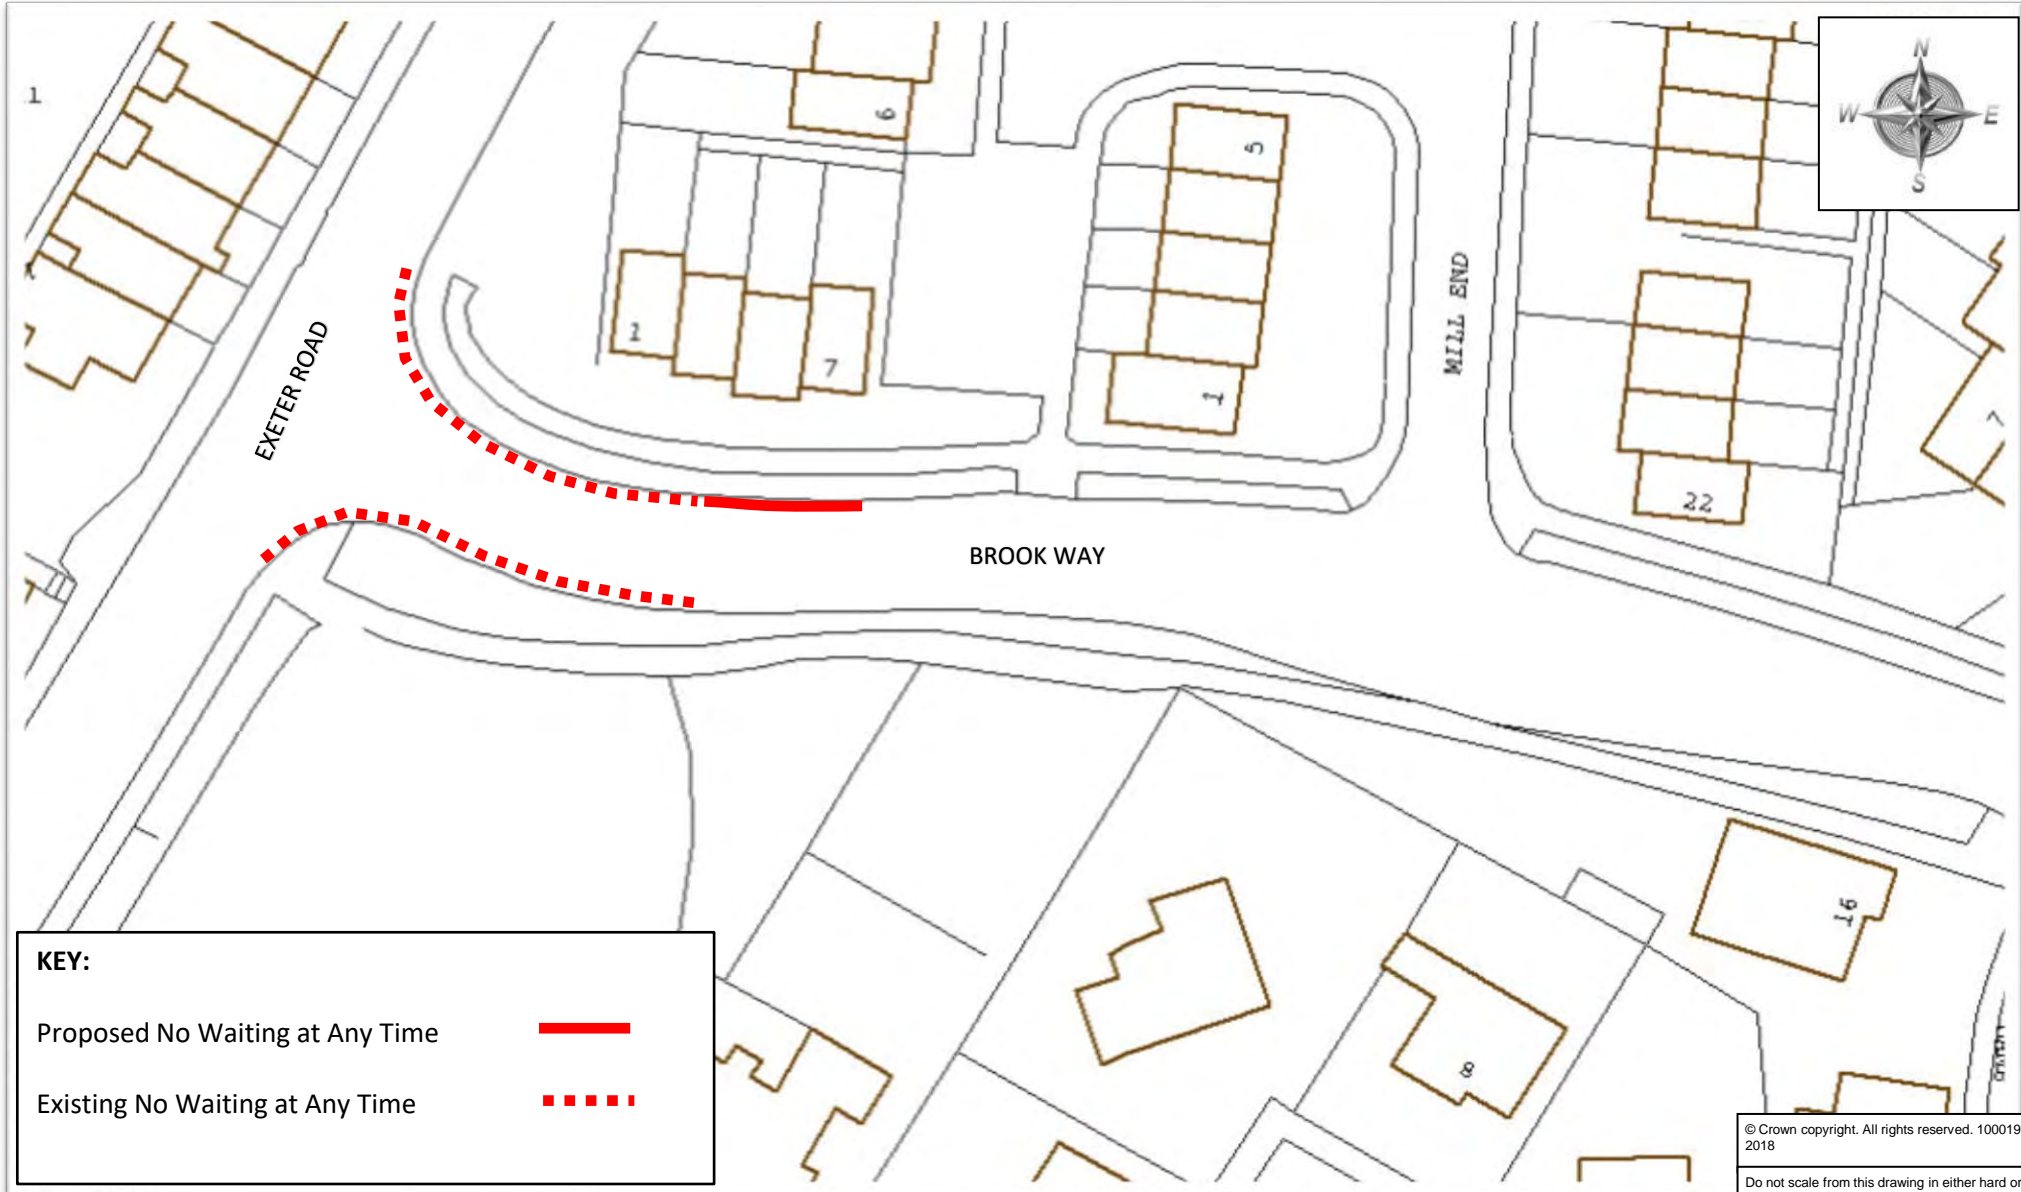

KEY:

Proposed No Waiting at Any Time ———

Existing No Waiting at Any Time - - - - -

© Crown copyright. All rights reserved. 100019783. 2018

Do not scale from this drawing in either hard or electronic format. No responsibility is accepted where this drawing is used in circumstances other than that for which it was originally prepared and issued.



Meg Booth - Chief Officer for Highways, Infrastructure Development & Waste

TRAFFIC ORDERS & POLICY TEAM
DEVON COUNTY COUNCIL, HIGHWAY MANAGEMENT, LUCOMBE HOUSE, COUNTY HALL, TOPSHAM ROAD, EXETER, EX2 4QD

Telephone 0345 155 1004

SCHEME

BROOK WAY, KINGSTEIGNTON

DRAWING

PROPOSED NO WAITING AT ANY TIME

<i>drawn by</i>	<i>scale</i>
MS	NTS
<i>date</i>	<i>O.S.Ref</i>
13-Jun-2018	286964, 74682
<i>drawing number</i>	
ENV5761-037 (A)	



Teign School

L6.5m

NOTE:
Advisory school keep clears to be made mandatory to enable enforcement

CHUDLEIGH ROAD

TEIGN SCHOOL

LB

16.2m

E1
Sub Sta

LEY LANE

Tweeny-cott

KEY:

Proposed School Entrance Clearway
No Stopping at Any Time



Existing No Waiting at Any Time



© Crown copyright. All rights reserved. 100019783. 2018

Do not scale from this drawing in either hard or electronic format. No responsibility is accepted where this drawing is used in circumstances other than that for which it was originally prepared and issued.



Meg Booth - Chief Officer for
Highways, Infrastructure
Development & Waste

TRAFFIC ORDERS & POLICY TEAM
DEVON COUNTY COUNCIL
HIGHWAY MANAGEMENT, LUCOMBE
HOUSE, COUNTY HALL, TOPSHAM
ROAD, EXETER, EX2 4QD
Telephone 0345 155 1004

SCHEME

CHUDLEIGH ROAD & LEY LANE, KINGSTEIGNTON

DRAWING

PROPOSED SCHOOL ENTRANCE CLEARWAY

drawn by

MS

scale

NTS

date


13-Jun-2018

O.S.Ref

286532, 73879

drawing number

ENV5761-038 (A)

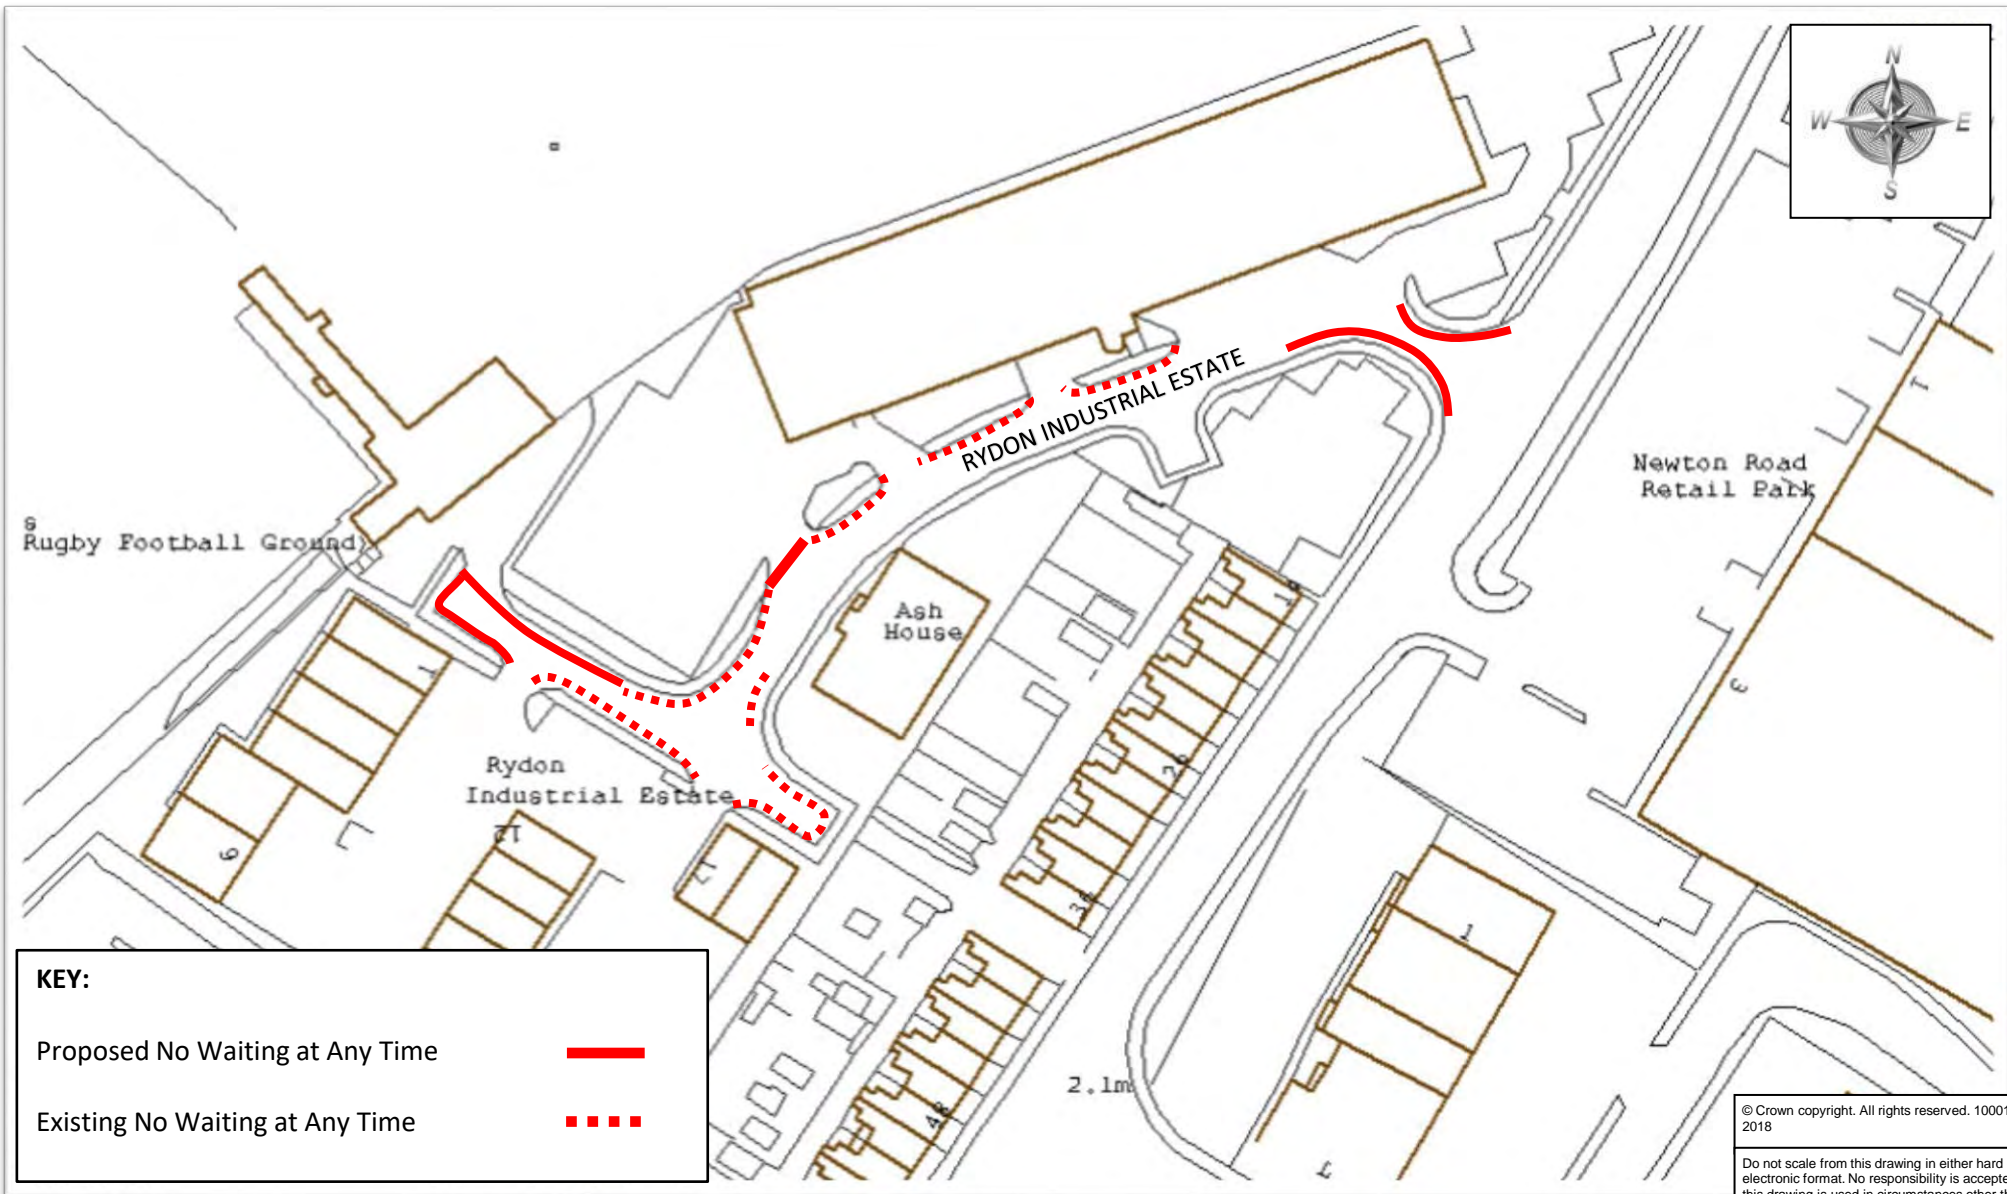

KEY:

Proposed No Waiting at Any Time



Existing No Waiting at Any Time



© Crown copyright. All rights reserved. 100019783. 2018

Do not scale from this drawing in either hard or electronic format. No responsibility is accepted where this drawing is used in circumstances other than that for which it was originally prepared and issued.



Meg Booth - Chief Officer for Highways, Infrastructure Development & Waste

TRAFFIC ORDERS & POLICY TEAM
DEVON COUNTY COUNCIL, HIGHWAY MANAGEMENT, LUCOMBE HOUSE, COUNTY HALL, TOPSHAM ROAD, EXETER, EX2 4QD

Telephone 0345 155 1004

SCHEME

RYDON INDUSTRIAL ESTATE, KINGSTEIGNTON

DRAWING

PROPOSED NO WAITING AT ANY TIME

drawn by

MS

scale

NTS

date


14-May-2018

O.S.Ref

286790, 72644

drawing number

ENV5671-039 (A)

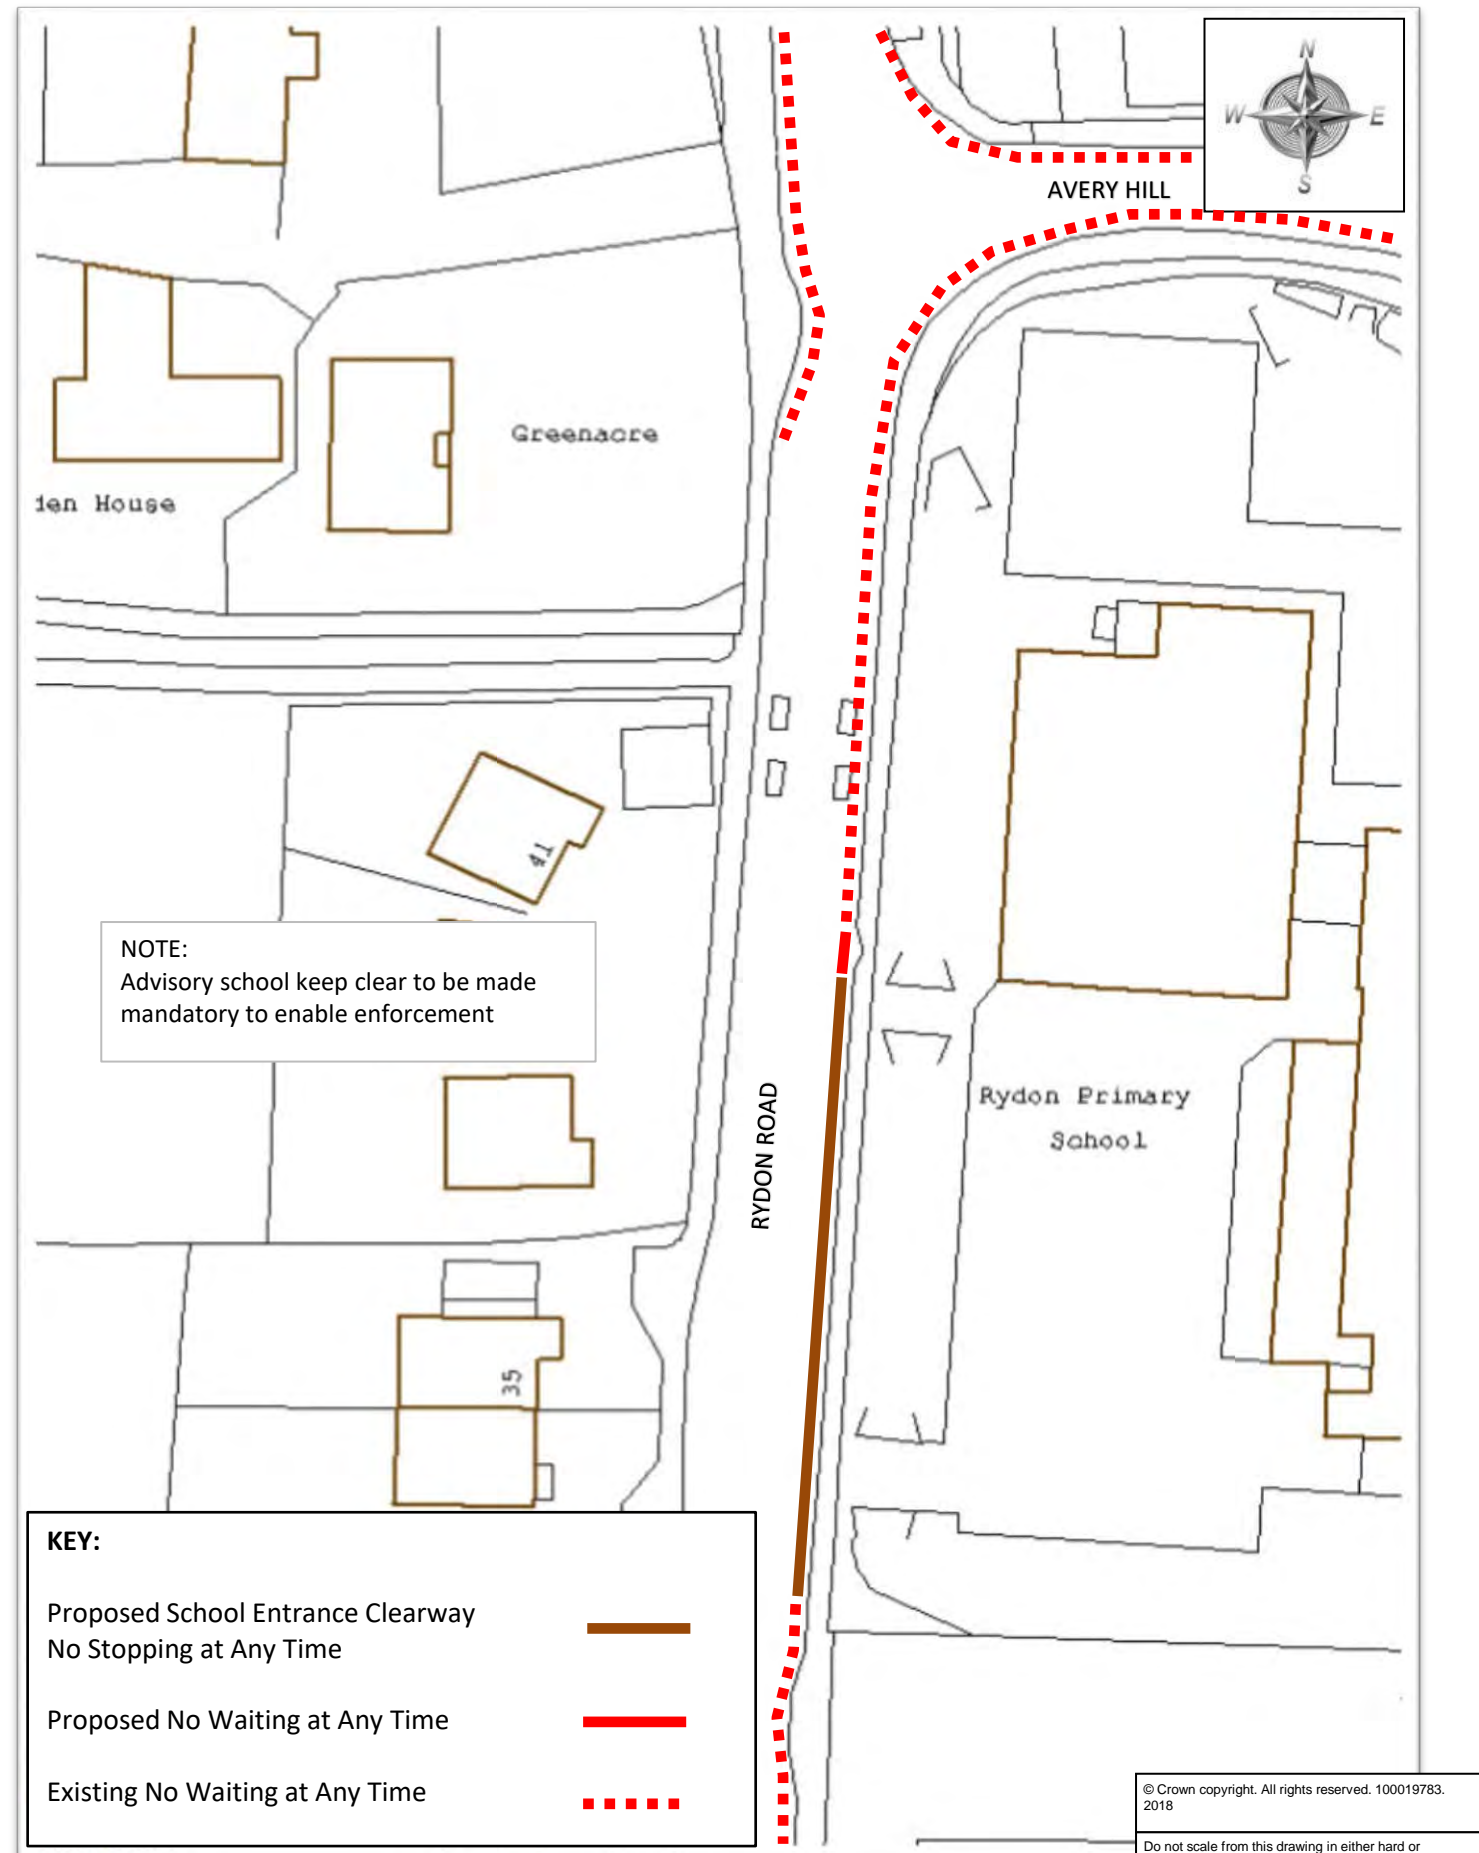

NOTE:
Advisory school keep clear to be made mandatory to enable enforcement

KEY:

Proposed School Entrance Clearway
No Stopping at Any Time

Proposed No Waiting at Any Time

Existing No Waiting at Any Time

© Crown copyright. All rights reserved. 100019783. 2018

Do not scale from this drawing in either hard or electronic format. No responsibility is accepted where this drawing is used in circumstances other than that for which it was originally prepared and issued.



Meg Booth - Chief Officer for Highways, Infrastructure Development & Waste
TRAFFIC ORDERS & POLICY TEAM
DEVON COUNTY COUNCIL
HIGHWAY MANAGEMENT, LUCOMBE HOUSE, COUNTY HALL, TOPSHAM ROAD, EXETER, EX2 4QD
Telephone 0345 155 1004


SCHEME
RYDON ROAD, KINGSTEIGNTON

DRAWING
PROPOSED SCHOOL ENTRANCE CLEARWAY & NO WAITING AT ANY TIME

drawn by **MS** scale **NTS**

date **07-Jun-2018** O.S.Ref **287264, 73832**

drawing number **ENV5761-040 (A)**

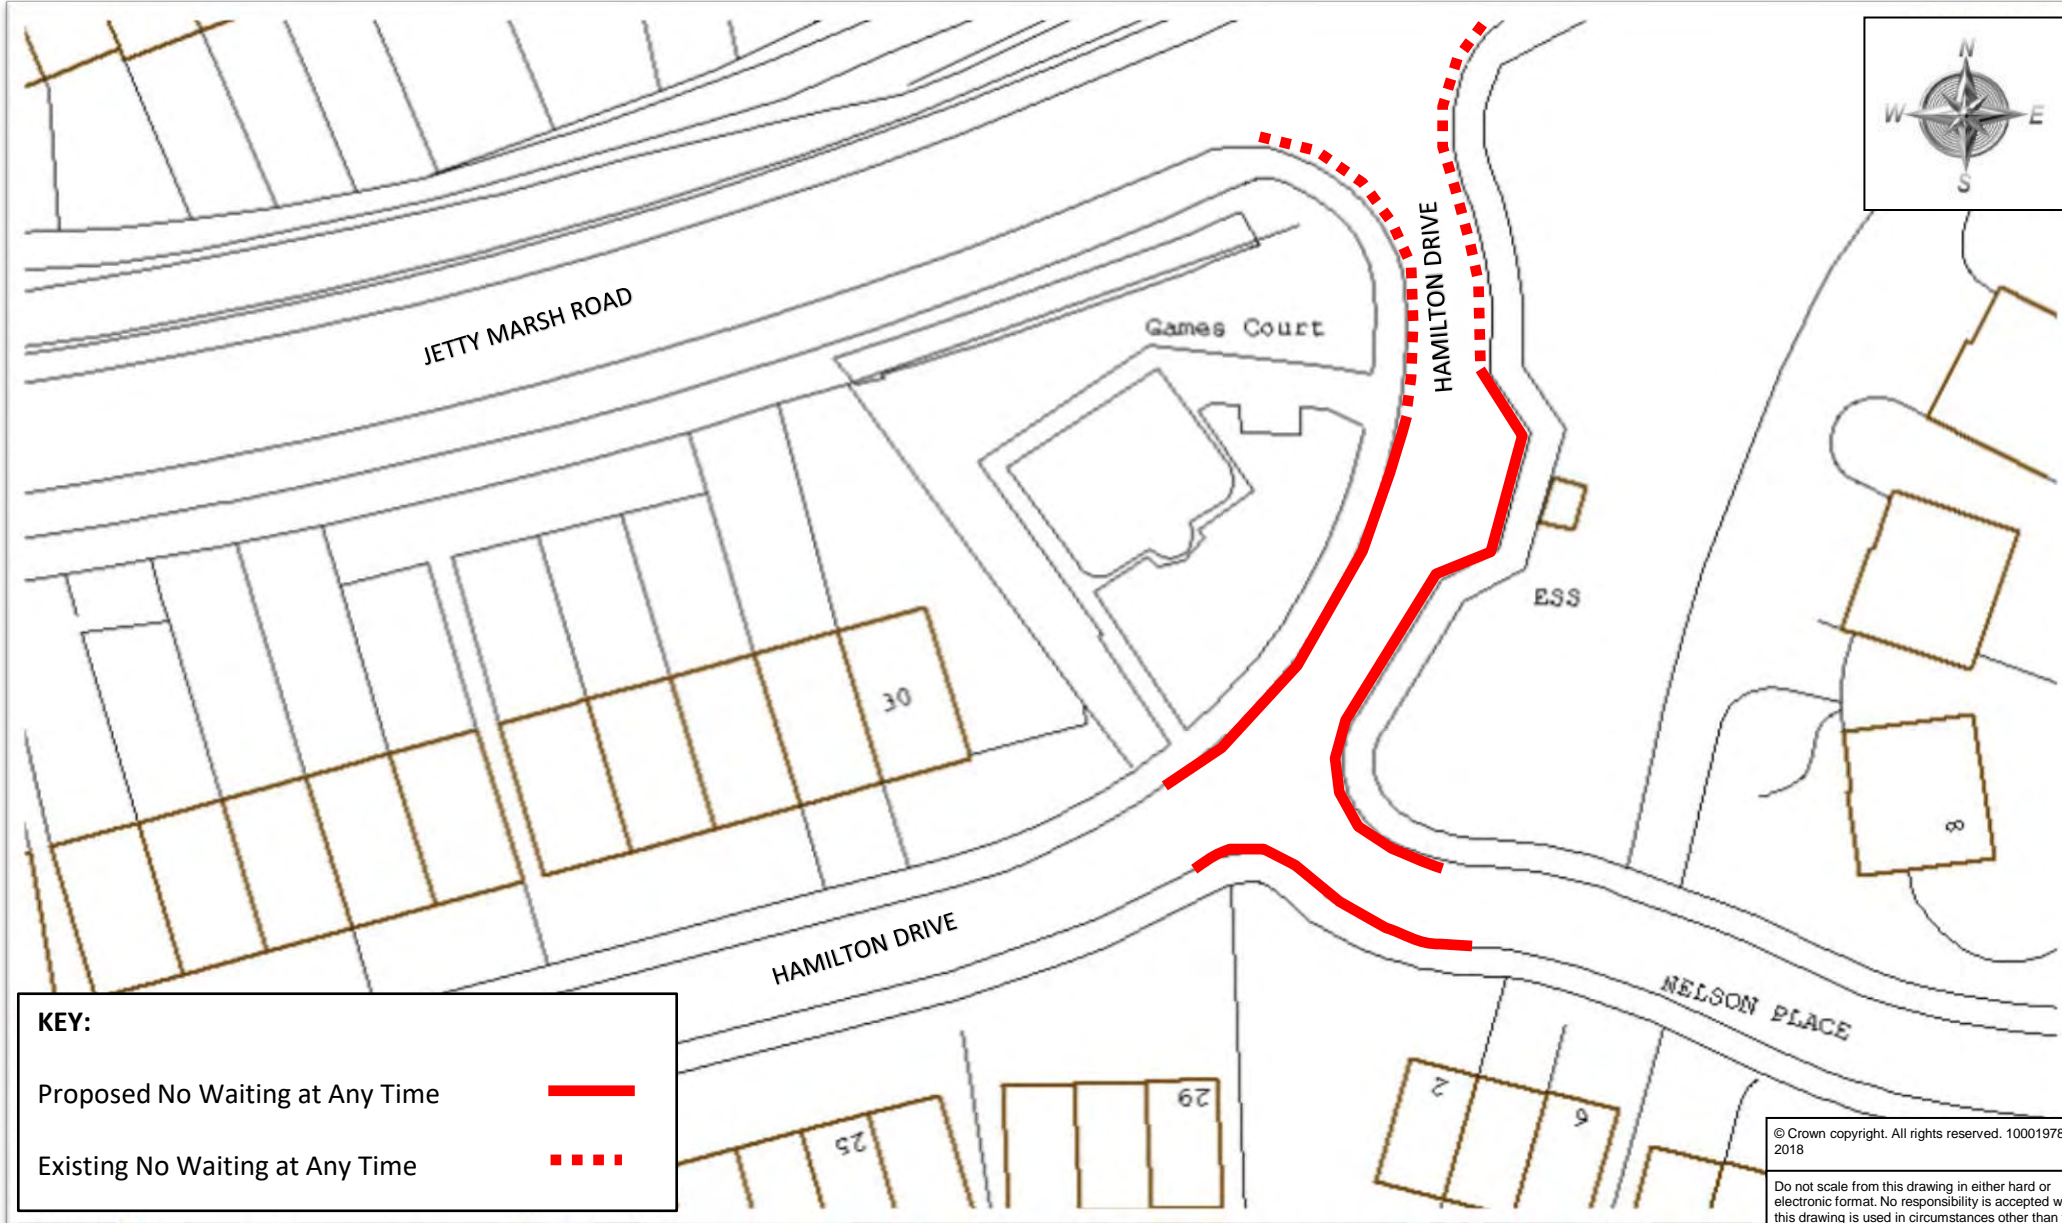

© Crown copyright. All rights reserved. 100019783. 2018

Do not scale from this drawing in either hard or electronic format. No responsibility is accepted where this drawing is used in circumstances other than that for which it was originally prepared and issued.



Meg Booth - Chief Officer for Highways, Infrastructure Development & Waste

TRAFFIC ORDERS & POLICY TEAM
DEVON COUNTY COUNCIL, HIGHWAY MANAGEMENT, LUCOMBE HOUSE, COUNTY HALL, TOPSHAM ROAD, EXETER, EX2 4QD

Telephone 0345 155 1004

SCHEME

HAMILTON DRIVE & NELSON PLACE, NEWTON ABBOT

DRAWING

PROPOSED NO WAITING AT ANY TIME

drawn by

MS

date

07-Jun-2018

drawing number


ENV5671-041 (A)

scale

NTS

O.S.Ref

285902, 72029

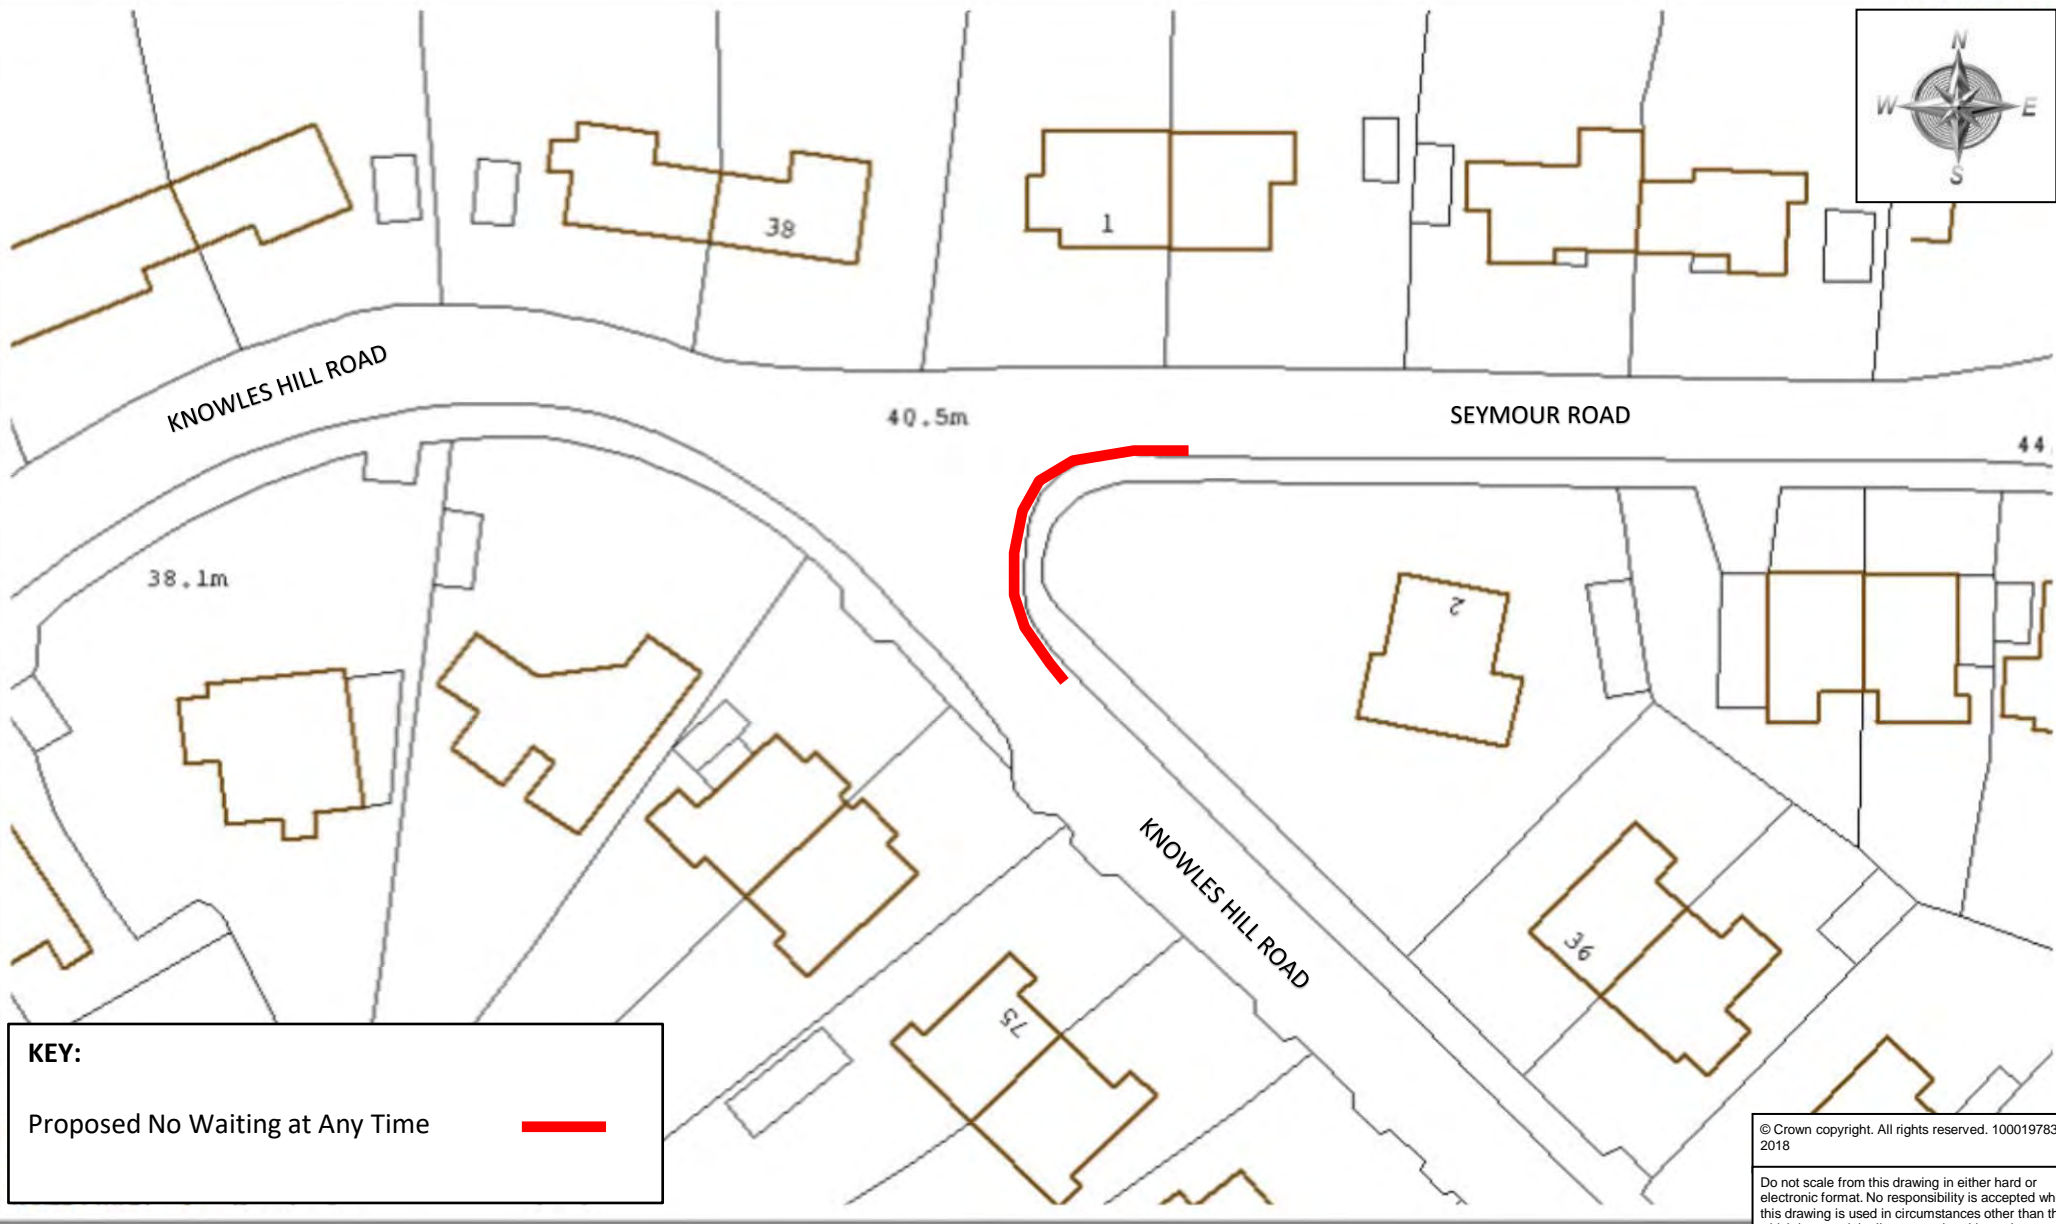

KEY:
 Proposed No Waiting at Any Time —

© Crown copyright. All rights reserved. 100019783. 2018
 Do not scale from this drawing in either hard or electronic format. No responsibility is accepted where this drawing is used in circumstances other than that for which it was originally prepared and issued.



Meg Booth - Chief Officer for Highways, Infrastructure Development & Waste
 TRAFFIC ORDERS & POLICY TEAM
 DEVON COUNTY COUNCIL, HIGHWAY MANAGEMENT, LUCOMBE HOUSE, COUNTY HALL, TOPSHAM ROAD, EXETER, EX2 4QD
 Telephone 0345 155 1004


SCHEME

KNOWLES HILL ROAD & SEYMOUR ROAD, NEWTON ABBOT

DRAWING

PROPOSED NO WAITING AT ANY TIME

<i>drawn by</i>	<i>scale</i>
MS	NTS
<i>date</i>	<i>O.S.Ref</i>
07-Jun-2018	285709, 71872
<i>drawing number</i>	
ENV5761-042 (A)	

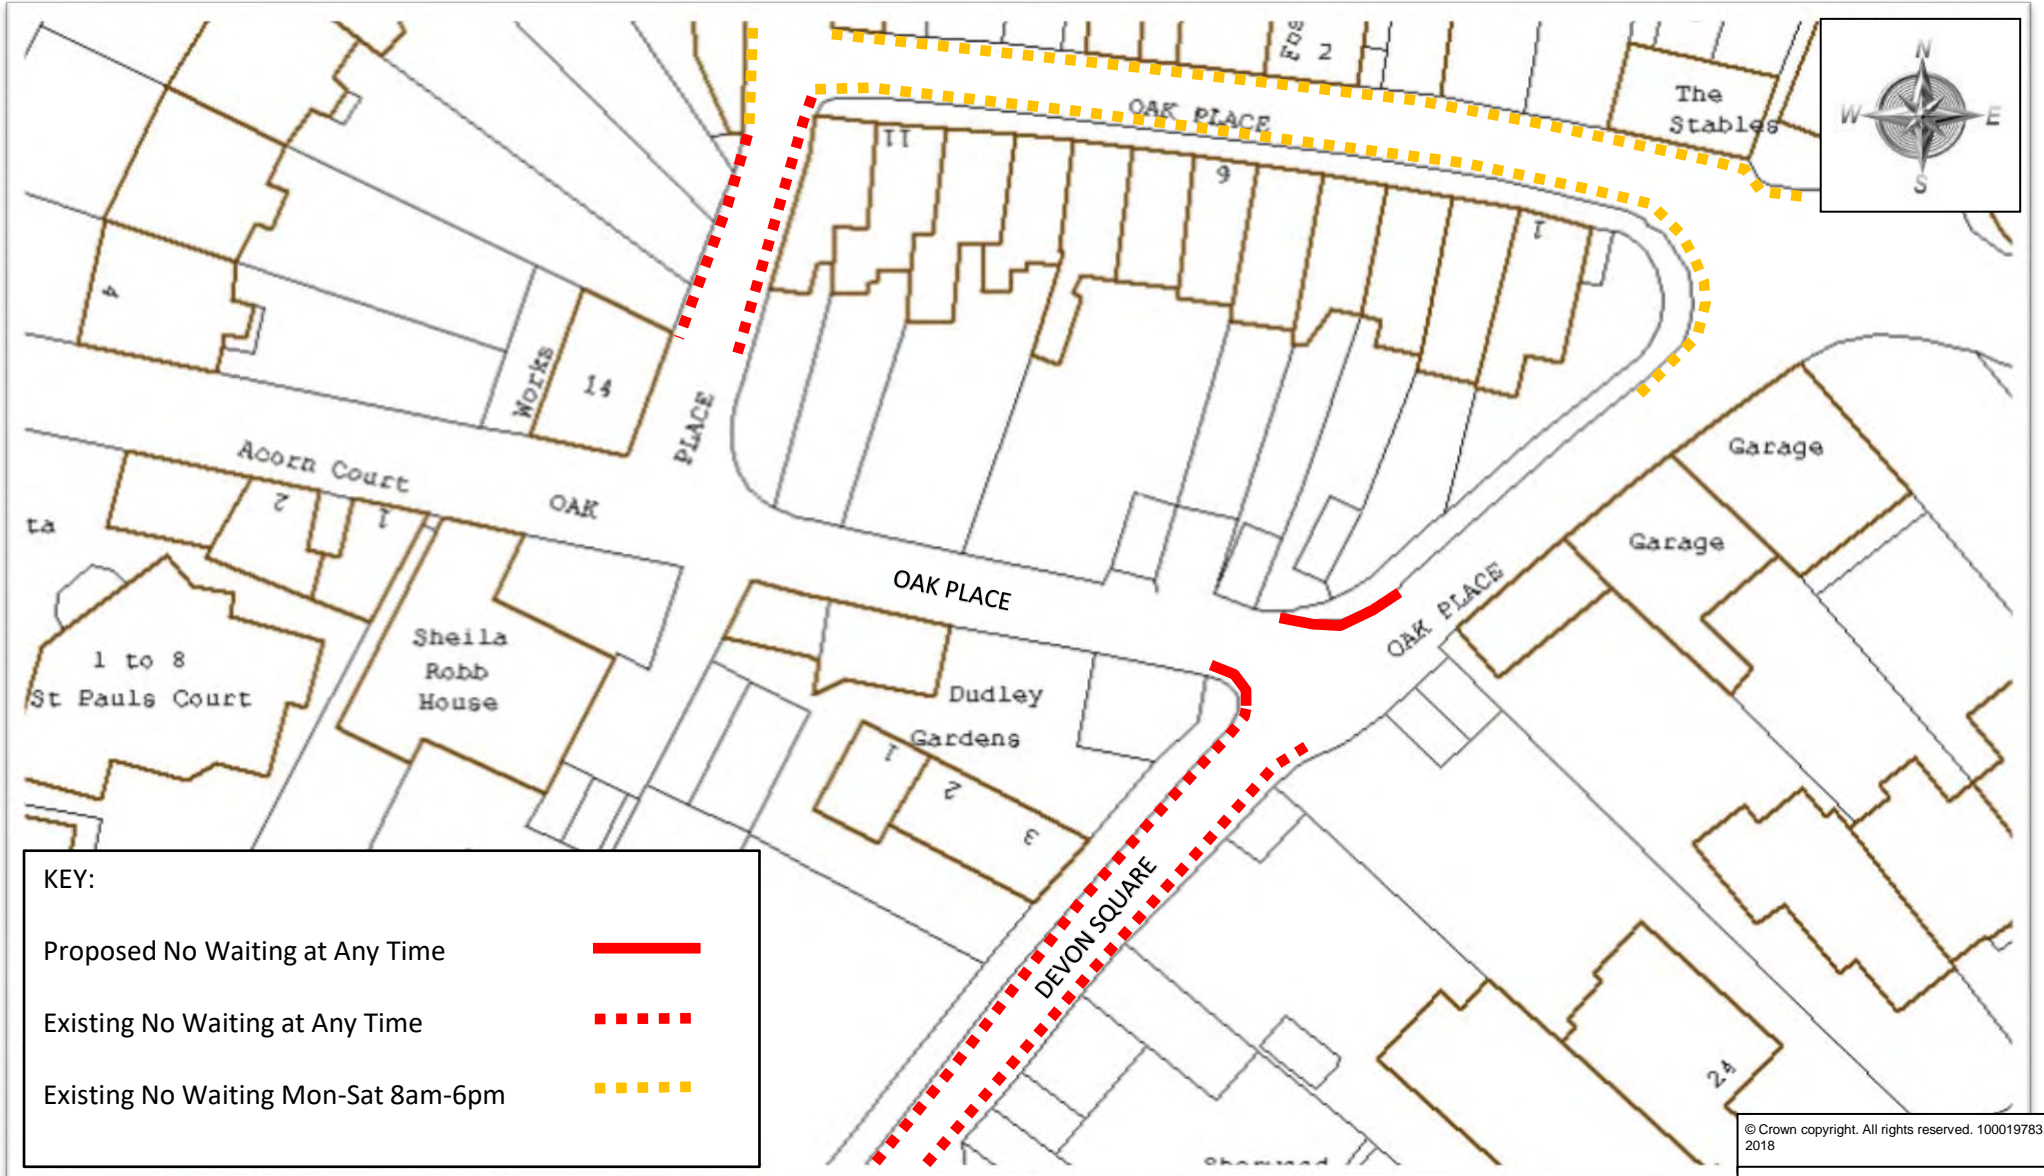

KEY:

Proposed No Waiting at Any Time	
Existing No Waiting at Any Time	
Existing No Waiting Mon-Sat 8am-6pm	

© Crown copyright. All rights reserved. 100019783. 2018

Do not scale from this drawing in either hard or electronic format. No responsibility is accepted where this drawing is used in circumstances other than that for which it was originally prepared and issued.




Meg Booth - Chief Officer for Highways, Infrastructure Development & Waste

TRAFFIC ORDERS & POLICY TEAM
DEVON COUNTY COUNCIL, HIGHWAY MANAGEMENT, LUCOMBE HOUSE, COUNTY HALL, TOPSHAM ROAD, EXETER, EX2 4QD

Telephone 0345 155 1004


<i>SCHEME</i>	OAK PLACE, NEWTON ABBOT
<i>DRAWING</i>	PROPOSED NO WAITING AT ANY TIME

<i>drawn by</i>	<i>scale</i>
MS	NTS
<i>date</i>	<i>O.S.Ref</i>
13-Jun-2018	286532, 71269
<i>drawing number</i>	
ENV5761-043 (A)	

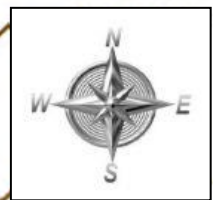

50.3m

NOTE:
Advisory school keep clear to be made mandatory to enable enforcement

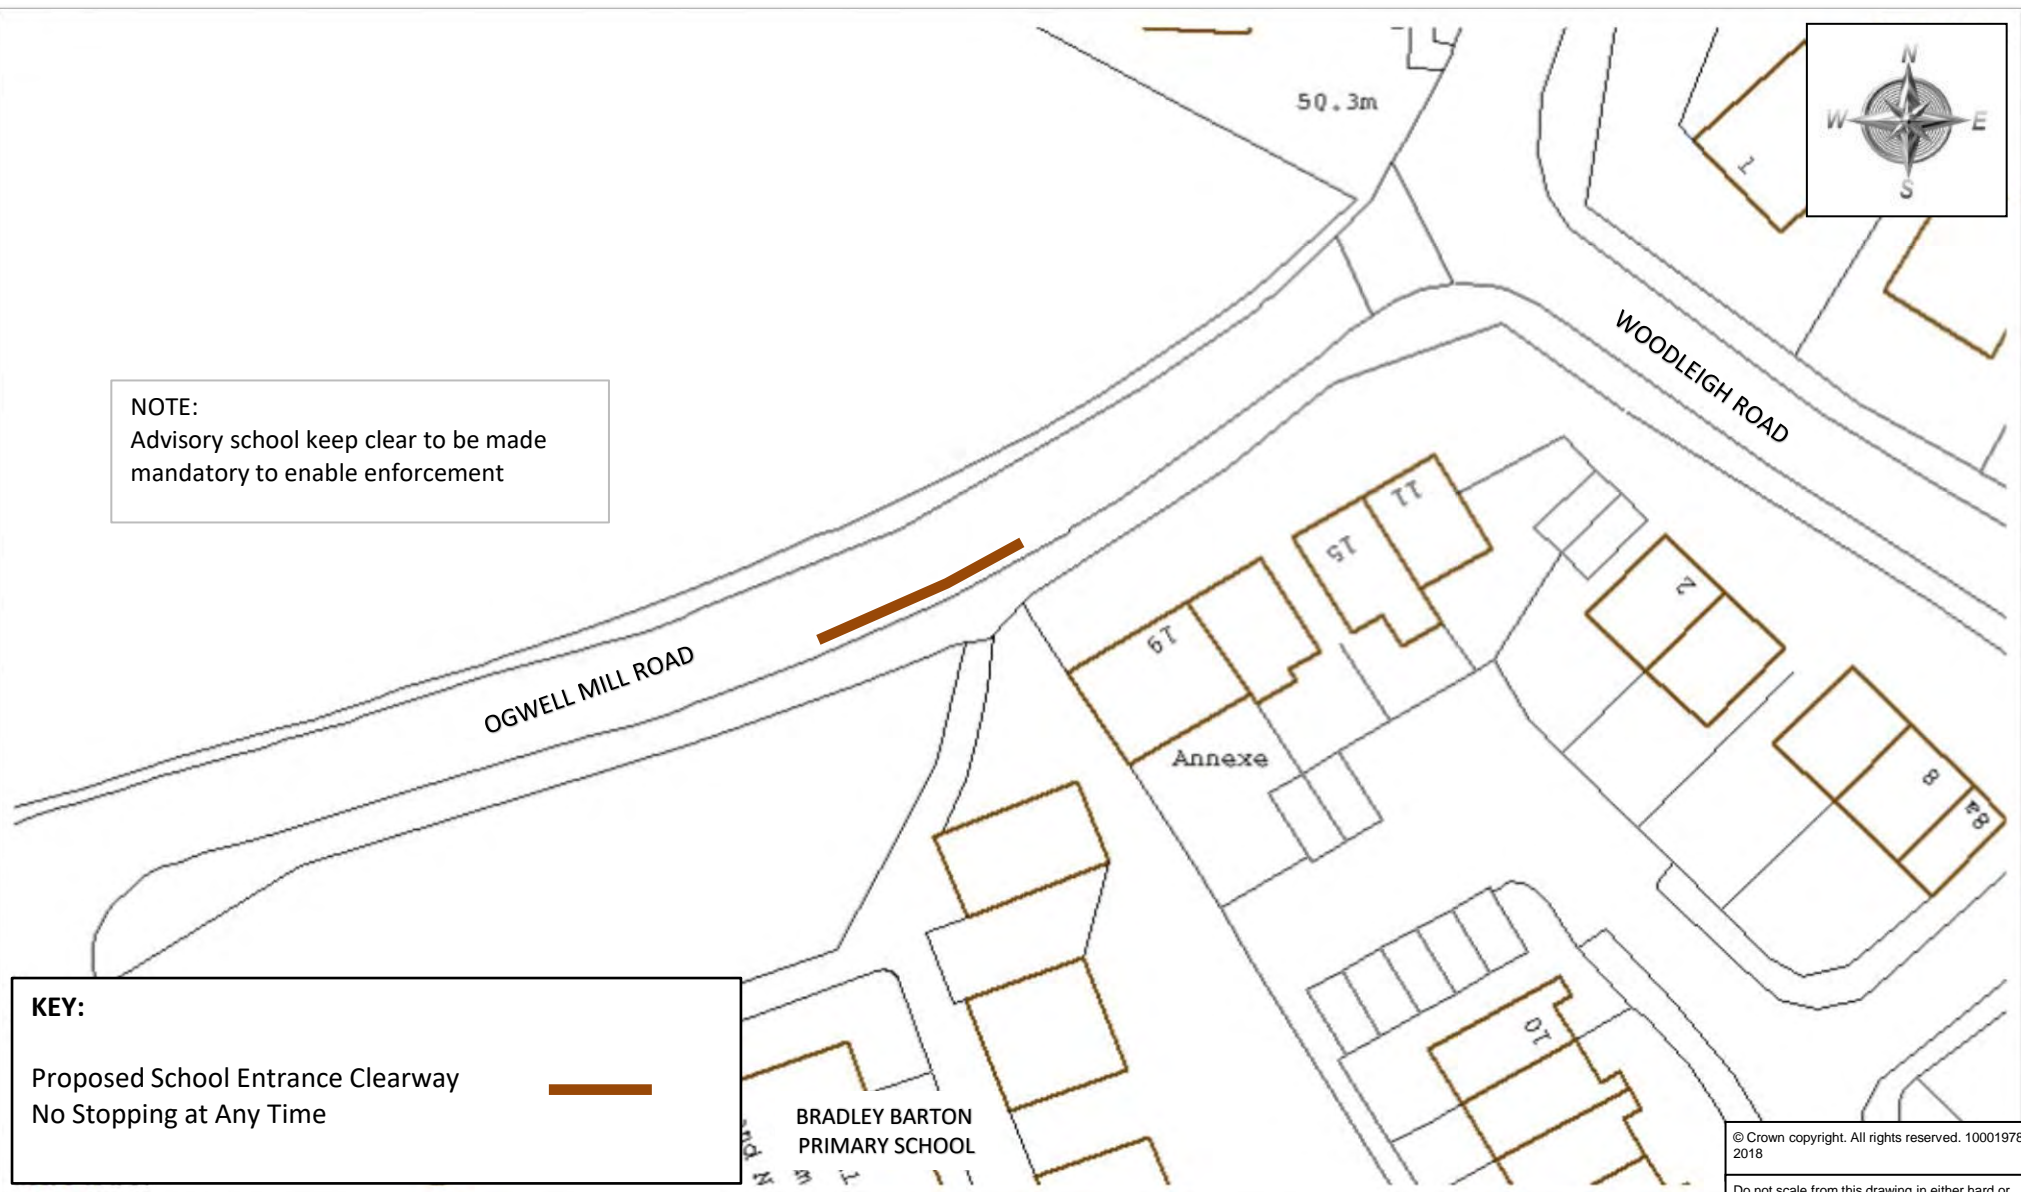

KEY:
Proposed School Entrance Clearway
No Stopping at Any Time



BRADLEY BARTON
PRIMARY SCHOOL

© Crown copyright. All rights reserved. 100019783.
2018

Do not scale from this drawing in either hard or electronic format. No responsibility is accepted where this drawing is used in circumstances other than that for which it was originally prepared and issued.



Meg Booth - Chief Officer for Highways, Infrastructure Development & Waste

TRAFFIC ORDERS & POLICY TEAM
DEVON COUNTY COUNCIL, HIGHWAY MANAGEMENT, LUCOMBE HOUSE, COUNTY HALL, TOPSHAM ROAD, EXETER, EX2 4QD

Telephone 0345 155 1004

SCHEME

OGWELL MILL ROAD, NEWTON ABBOT

drawn by

scale

MS

NTS

DRAWING

PROPOSED SCHOOL ENTRANCE CLEARWAY

date


O.S.Ref

13-Jun-2018

284514, 71393

drawing number

ENV5761-044 (A)

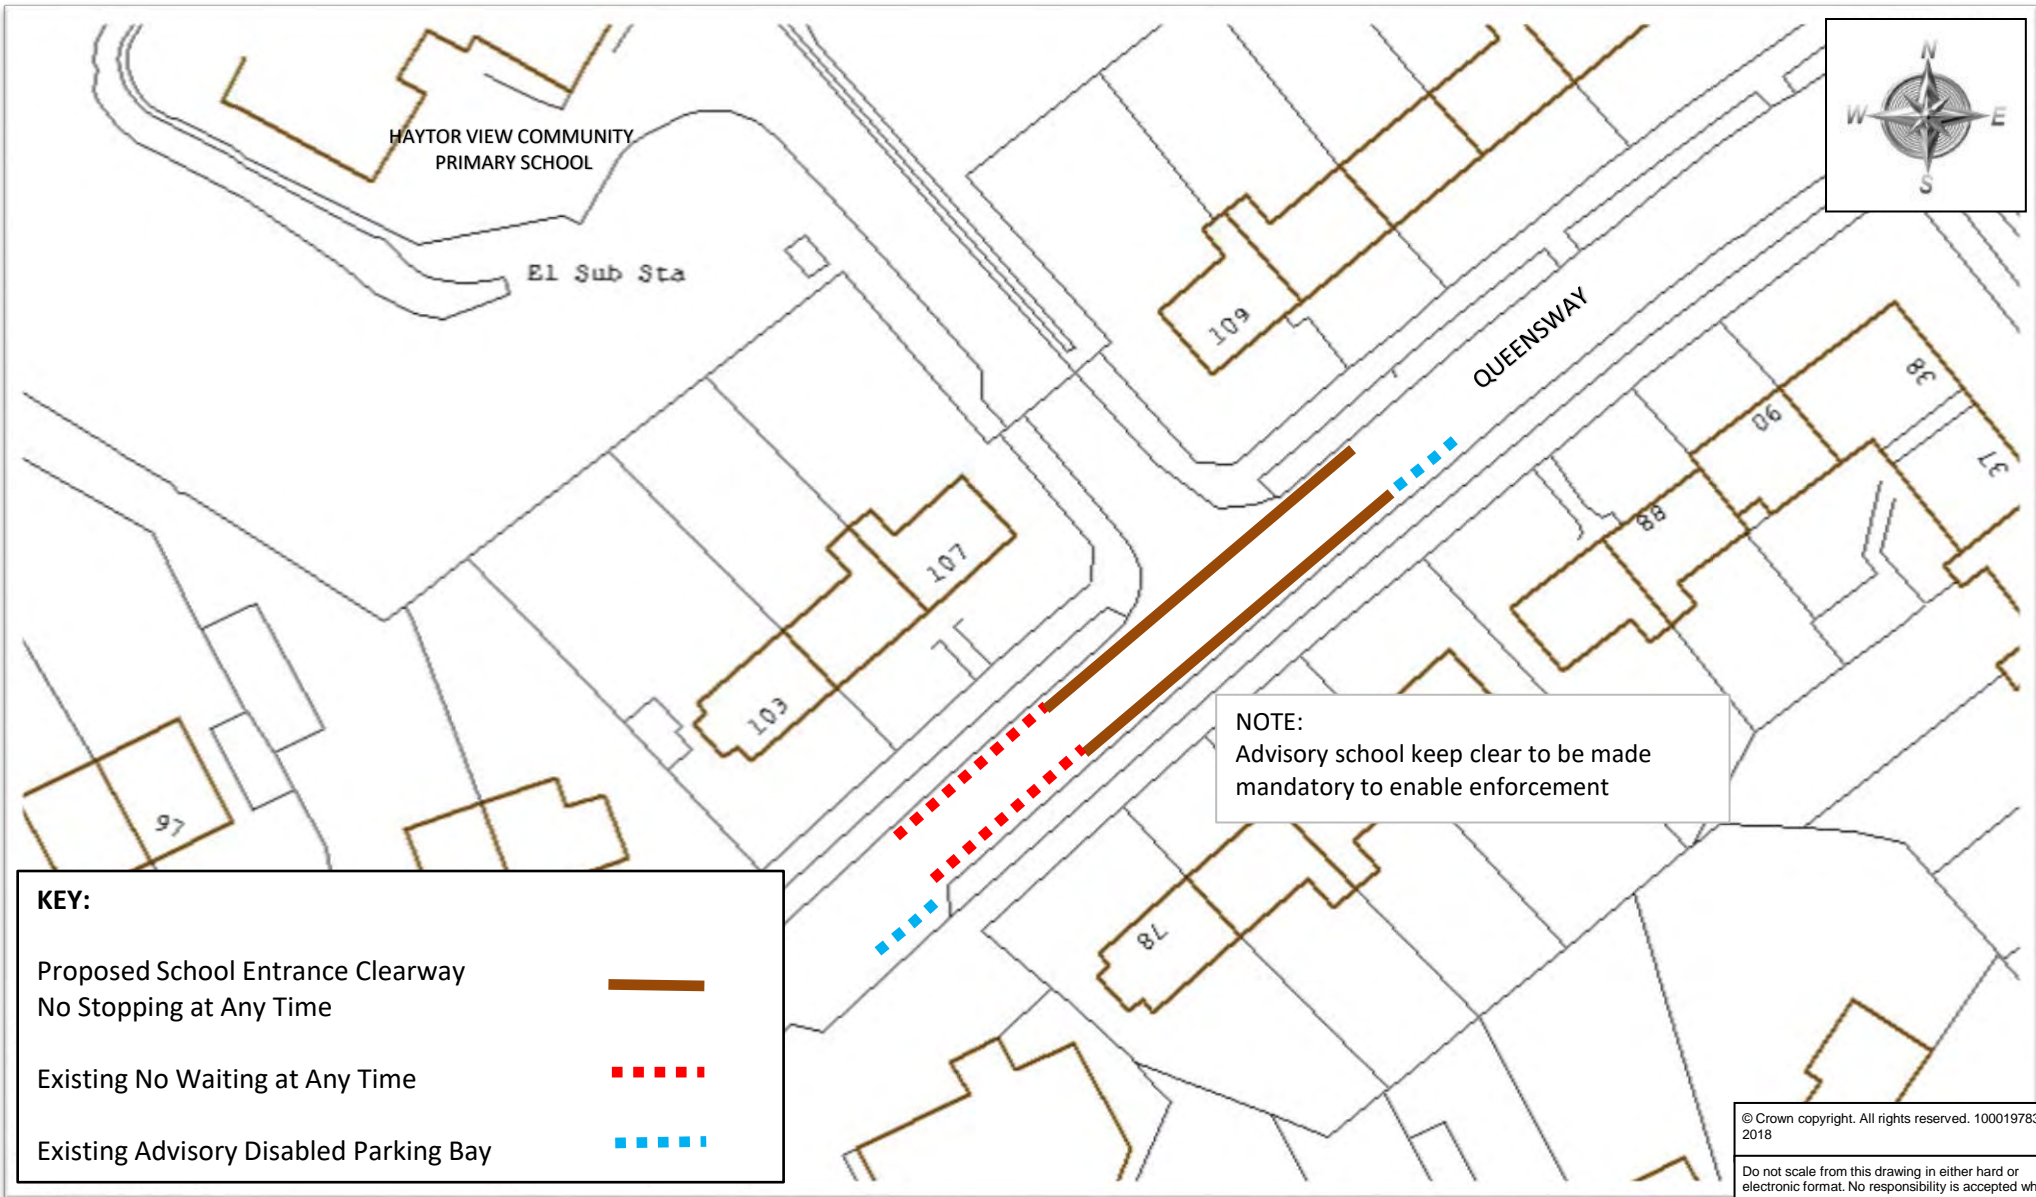

Meg Booth - Chief Officer for Highways, Infrastructure Development & Waste

TRAFFIC ORDERS & POLICY TEAM
DEVON COUNTY COUNCIL, HIGHWAY MANAGEMENT, LUCOMBE HOUSE, COUNTY HALL, TOPSHAM ROAD, EXETER, EX2 4QD

Telephone 0345 155 1004

SCHEME

QUEENSWAY, NEWTON ABBOT

DRAWING

PROPOSED SCHOOL ENTRANCE CLEARWAY

drawn by

MS

scale

NTS

date

13-Jun-2018

O.S.Ref

287564, 71002

drawing number

ENV5761-045 (A)



NOTE:
Advisory school keep clear to be made mandatory to enable enforcement

KEY:

Proposed School Entrance Clearway
No Stopping at Any Time

Existing No Waiting at Any Time

© Crown copyright. All rights reserved. 100019783. 2018

Do not scale from this drawing in either hard or electronic format. No responsibility is accepted where this drawing is used in circumstances other than that for which it was originally prepared and issued.



Meg Booth - Chief Officer for Highways, Infrastructure Development & Waste

TRAFFIC ORDERS & POLICY TEAM
DEVON COUNTY COUNCIL, HIGHWAY MANAGEMENT, LUCOMBE HOUSE, COUNTY HALL, TOPSHAM ROAD, EXETER, EX2 4QD

Telephone 0345 155 1004

SCHEME

SANDRINGHAM ROAD, NEWTON ABBOT

DRAWING

PROPOSED SCHOOL ENTRANCE CLEARWAY

drawn by

MS

scale

NTS

date


13-Jun-2018

O.S.Ref

287581, 71137

drawing number

ENV5761-046 (A)

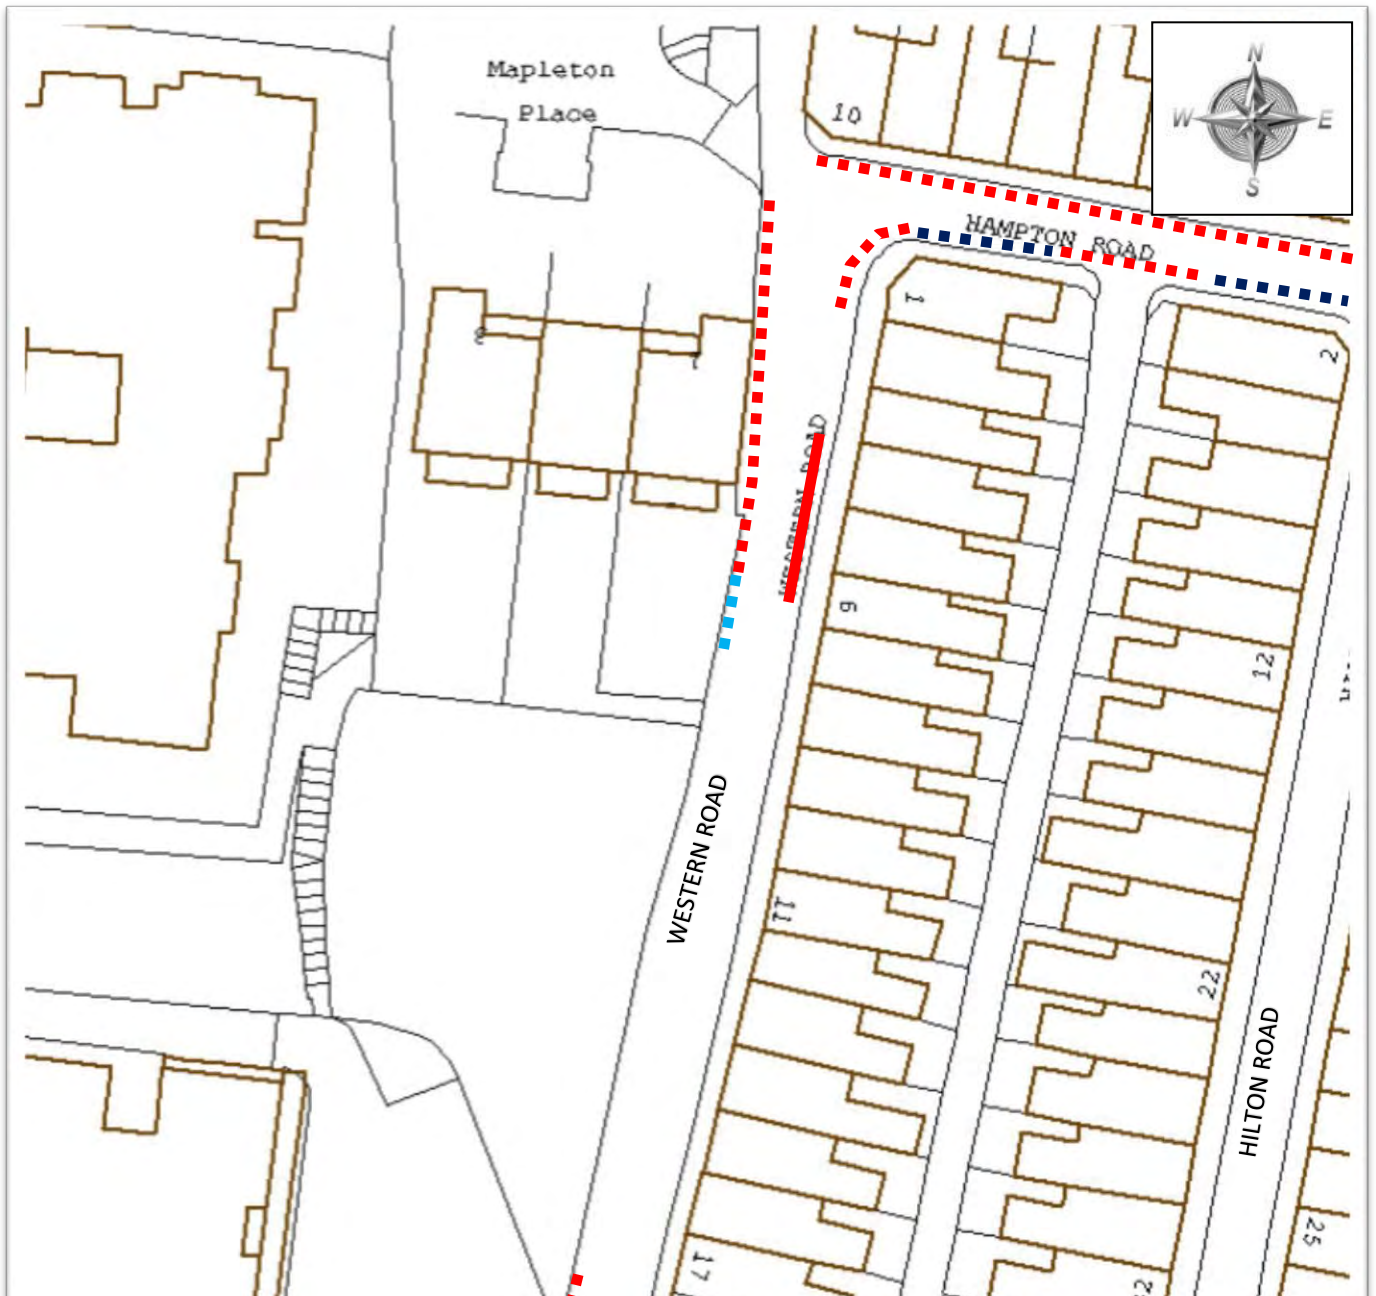

KEY:

- Proposed No Waiting at Any Time
- Existing No Waiting at AnyTime
- Existing Pay & Display (Tariff Newton Abbot C)
Mon-Sat 8.30am-5.30pm Max Stay 2 Hours
- Existing Advisory Disabled Parking Bay

Restriction not shown:
Residents Parking (Zonal) Mon-Sat 8.30am-5.30pm Zone G

© Crown copyright. All rights reserved. 100019783. 2018

Do not scale from this drawing in either hard or electronic format. No responsibility is accepted where this drawing is used in circumstances other than that for which it was originally prepared and issued.



Meg Booth - Chief Officer for Highways, Infrastructure Development & Waste
TRAFFIC ORDERS & POLICY TEAM
DEVON COUNTY COUNCIL
HIGHWAY MANAGEMENT, LUCOMBE HOUSE, COUNTY HALL, TOPSHAM ROAD, EXETER, EX2 4QD
Telephone 0345 155 1004


SCHEME
WESTERN ROAD, NEWTON ABBOT

DRAWING
PROPOSED NO WAITING AT ANY TIME

drawn by **MS** scale **NTTS**

date **13-Jun-2018** O.S.Ref **286204, 71062**

drawing number **ENV5761-047 (A)**

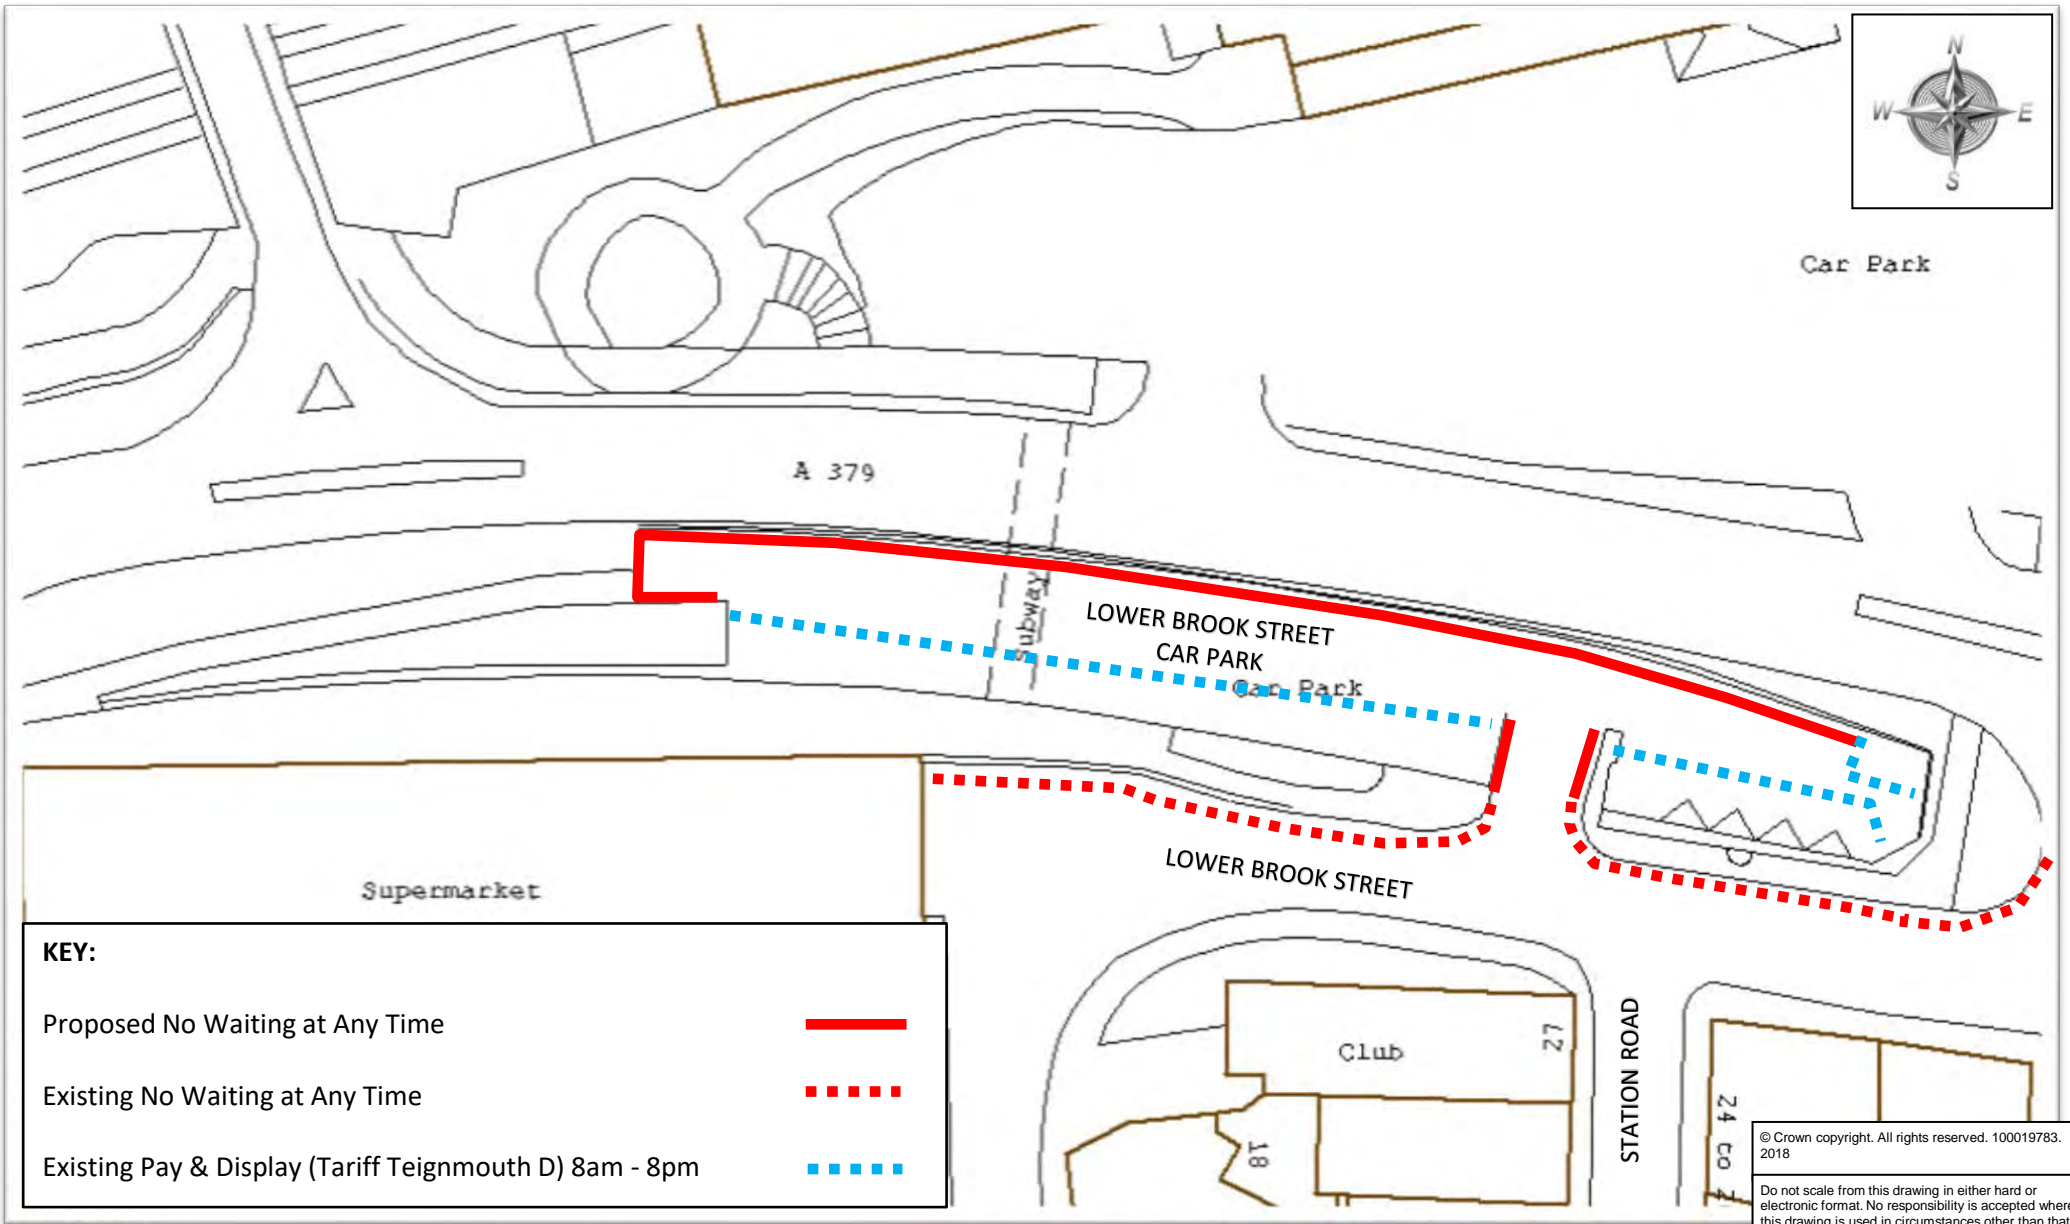

KEY:

Proposed No Waiting at Any Time	
Existing No Waiting at Any Time	
Existing Pay & Display (Tariff Teignmouth D) 8am - 8pm	

© Crown copyright. All rights reserved. 100019783. 2018

Do not scale from this drawing in either hard or electronic format. No responsibility is accepted where this drawing is used in circumstances other than that for which it was originally prepared and issued.




Meg Booth - Chief Officer for Highways, Infrastructure Development & Waste

TRAFFIC ORDERS & POLICY TEAM
DEVON COUNTY COUNCIL, HIGHWAY MANAGEMENT, LUCOMBE HOUSE, COUNTY HALL, TOPSHAM ROAD, EXETER, EX2 4QD

Telephone 0345 155 1004

<i>SCHEME</i>	LOWER BROOK STREET CAR PARK, TEIGNMOUTH	
<i>DRAWING</i>	PROPOSED NO WAITING AT ANY TIME	

<i>drawn by</i>	<i>scale</i>
MS	NTS
<i>date</i>	<i>O.S.Ref</i>
29-May-2018	294208, 73062
<i>drawing number</i>	
ENV5761-048 (A)	

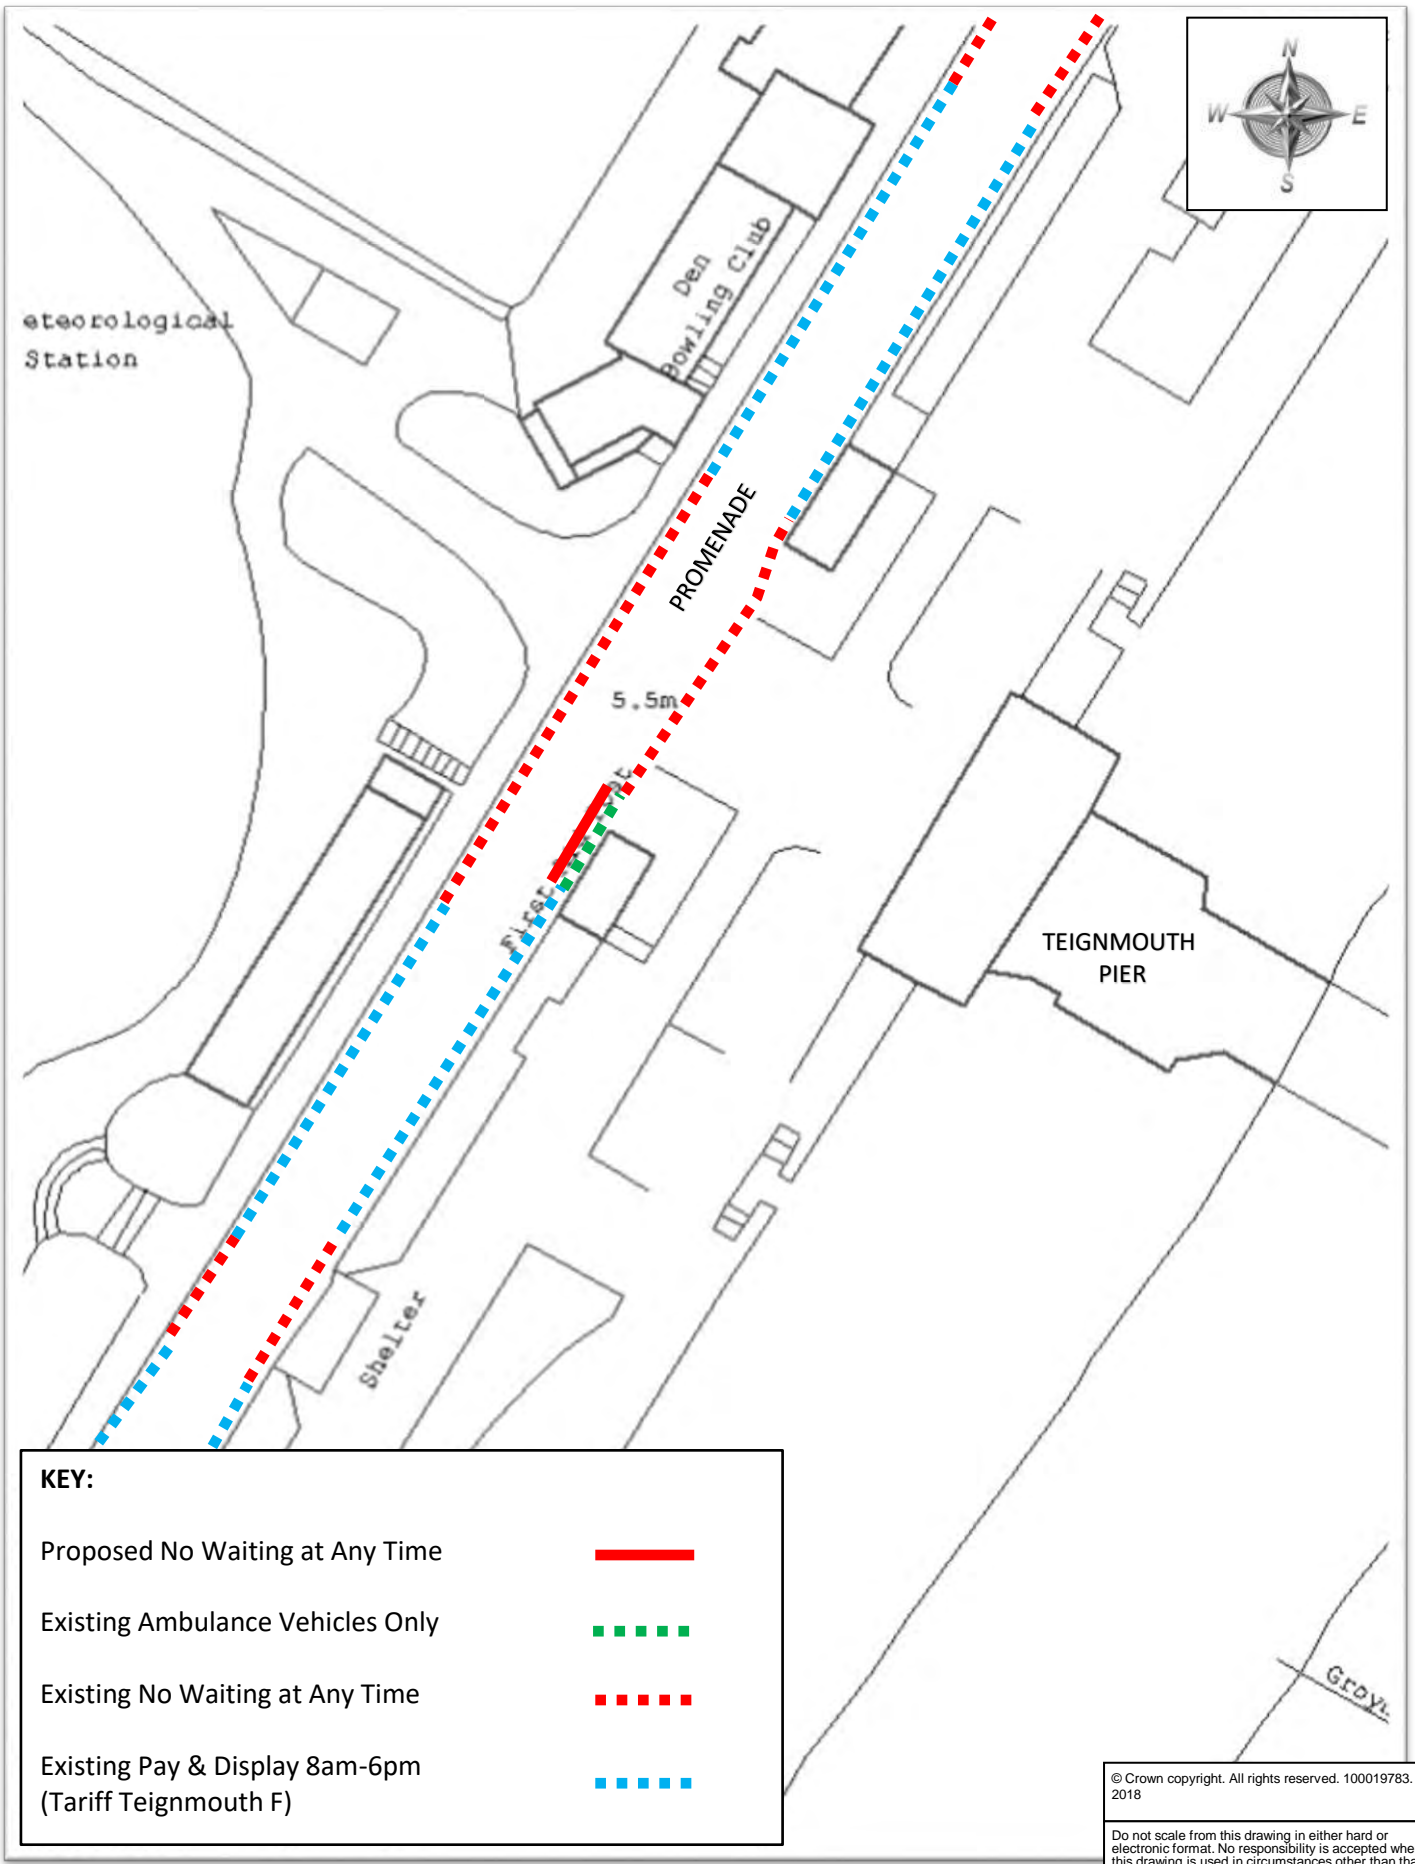

KEY:

Proposed No Waiting at Any Time	
Existing Ambulance Vehicles Only	
Existing No Waiting at Any Time	
Existing Pay & Display 8am-6pm (Tariff Teignmouth F)	

© Crown copyright. All rights reserved. 100019783. 2018

Do not scale from this drawing in either hard or electronic format. No responsibility is accepted where this drawing is used in circumstances other than that for which it was originally prepared and issued.




Meg Booth - Chief Officer for Highways, Infrastructure Development & Waste
 TRAFFIC ORDERS & POLICY TEAM
 DEVON COUNTY COUNCIL
 HIGHWAY MANAGEMENT, LUCOMBE HOUSE, COUNTY HALL, TOPSHAM ROAD, EXETER, EX2 4QD
 Telephone 0345 155 1004

SCHEME
 PROMENADE, TEIGNMOUTH

DRAWING
 PROPOSED NO WAITING AT ANY TIME

drawn by	scale
MS	NTS
date	O.S.Ref
24-May-2018	294192, 72725
drawing number	
ENV5761-049 (A)	

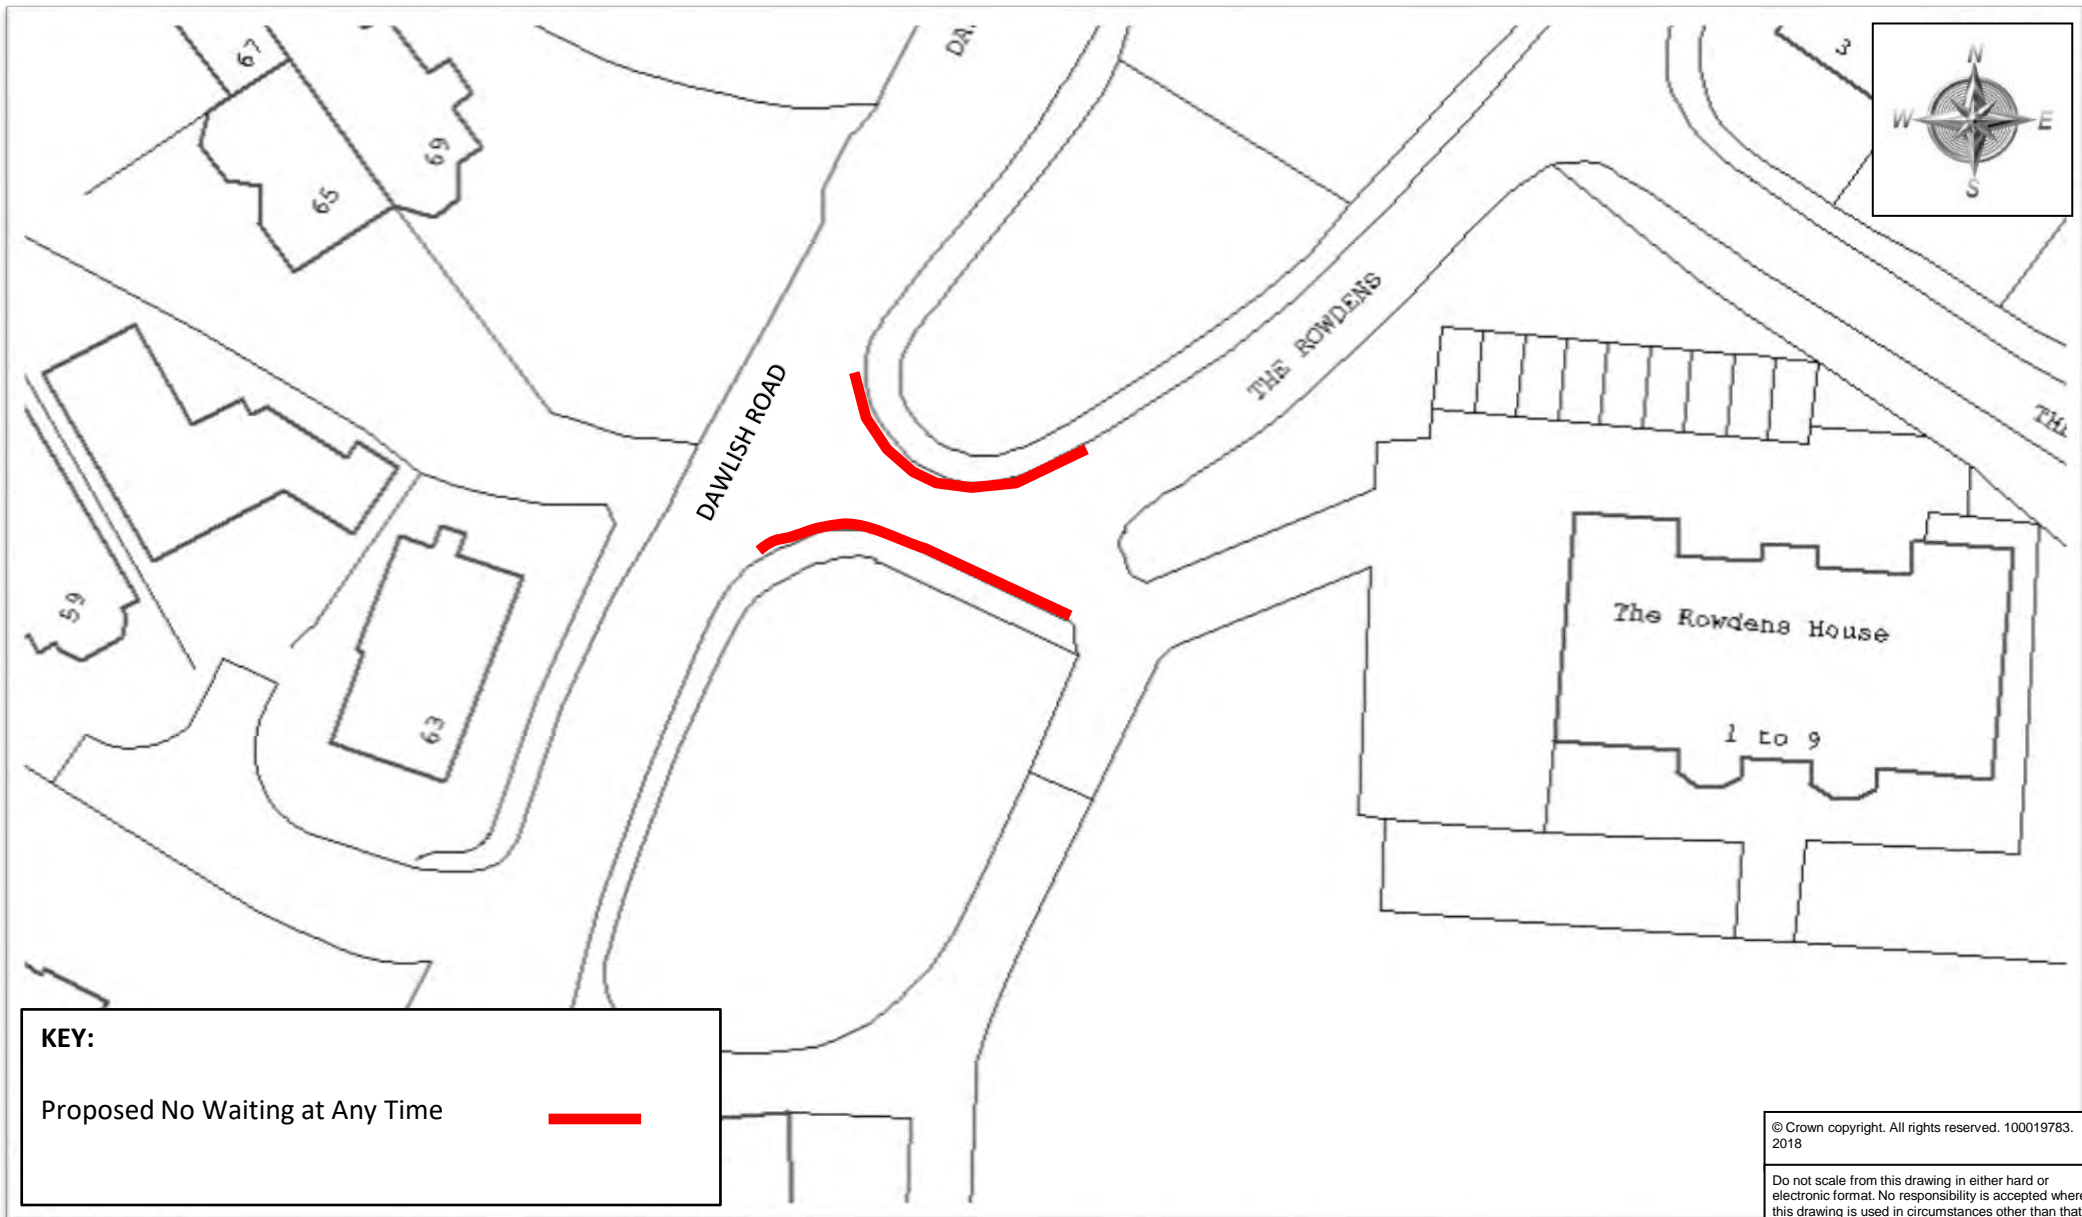

KEY:

Proposed No Waiting at Any Time



Meg Booth - Chief Officer for Highways, Infrastructure Development & Waste

TRAFFIC ORDERS & POLICY TEAM
DEVON COUNTY COUNCIL, HIGHWAY MANAGEMENT, LUCOMBE HOUSE, COUNTY HALL, TOPSHAM ROAD, EXETER, EX2 4QD

Telephone 0345 155 1004

SCHEME

THE ROWDENS, TEIGNMOUTH

DRAWING

PROPOSED NO WAITING AT ANY TIME

© Crown copyright. All rights reserved. 100019783. 2018

Do not scale from this drawing in either hard or electronic format. No responsibility is accepted where this drawing is used in circumstances other than that for which it was originally prepared and issued.

drawn by scale


MS NTS

date O.S.Ref

24-May-2018 294450, 73773

drawing number

ENV5761-050 (A)

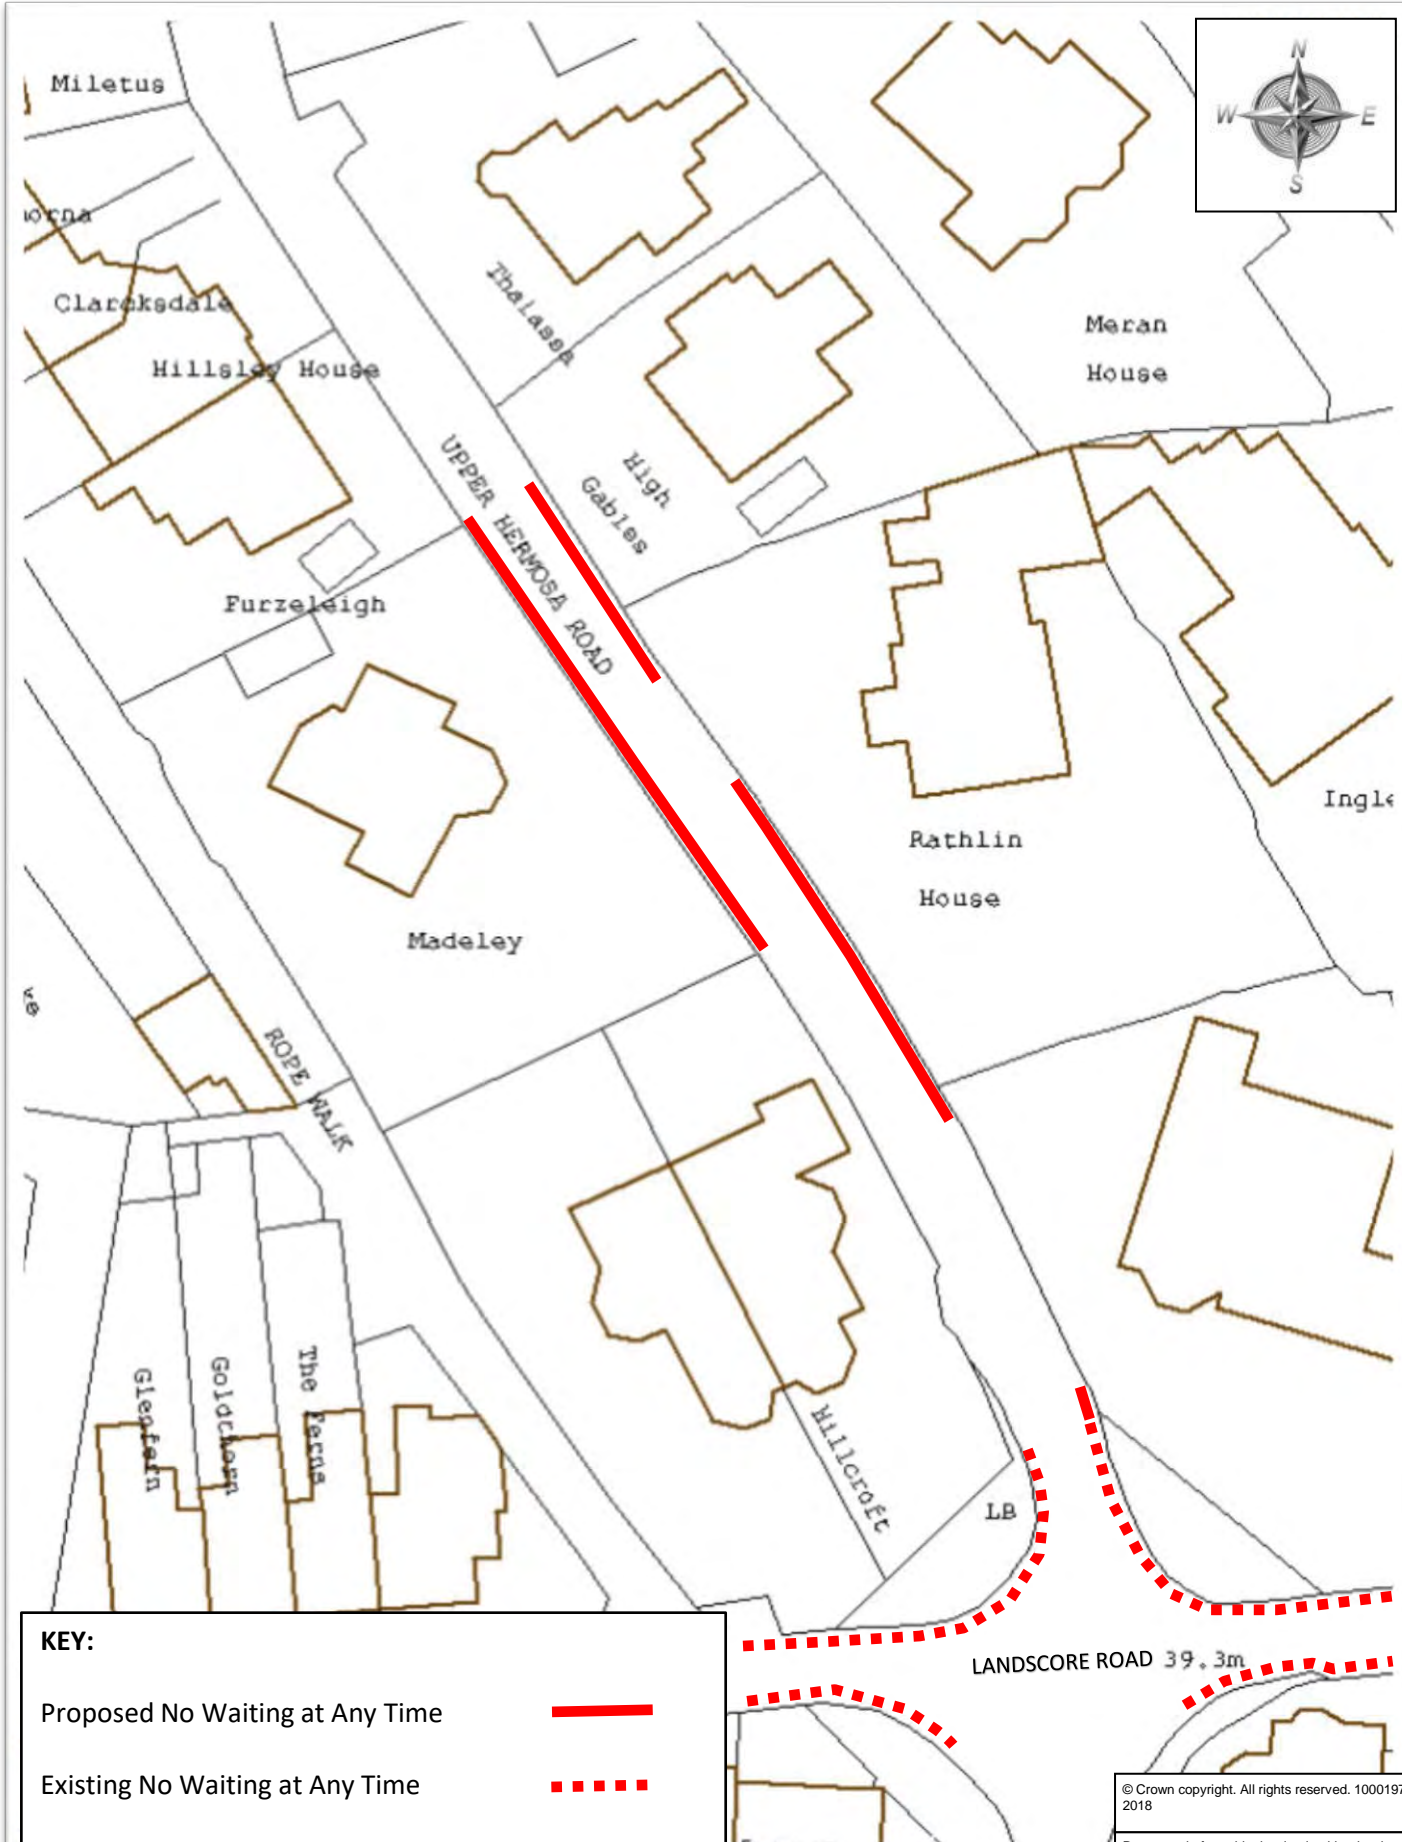

KEY:

Proposed No Waiting at Any Time ———

Existing No Waiting at Any Time - - - - -

© Crown copyright. All rights reserved. 100019783. 2018

Do not scale from this drawing in either hard or electronic format. No responsibility is accepted where this drawing is used in circumstances other than that for which it was originally prepared and issued.



Meg Booth - Chief Officer for Highways, Infrastructure Development & Waste
 TRAFFIC ORDERS & POLICY TEAM
 DEVON COUNTY COUNCIL
 HIGHWAY MANAGEMENT, LUCOMBE HOUSE, COUNTY HALL, TOPSHAM ROAD, EXETER, EX2 4QD
 Telephone 0345 155 1004

SCHEME
 UPPER HERMOSA ROAD, TEIGNMOUTH

DRAWING
 PROPOSED NO WAITING AT ANY TIME

drawn by **MS** scale **NTS**

date **06-Jun-2018** O.S.Ref **293603, 73297**

drawing number **ENV5761-051 (A)**