


PLAN VIEW - EXISTING



PLAN VIEW - PROPOSED

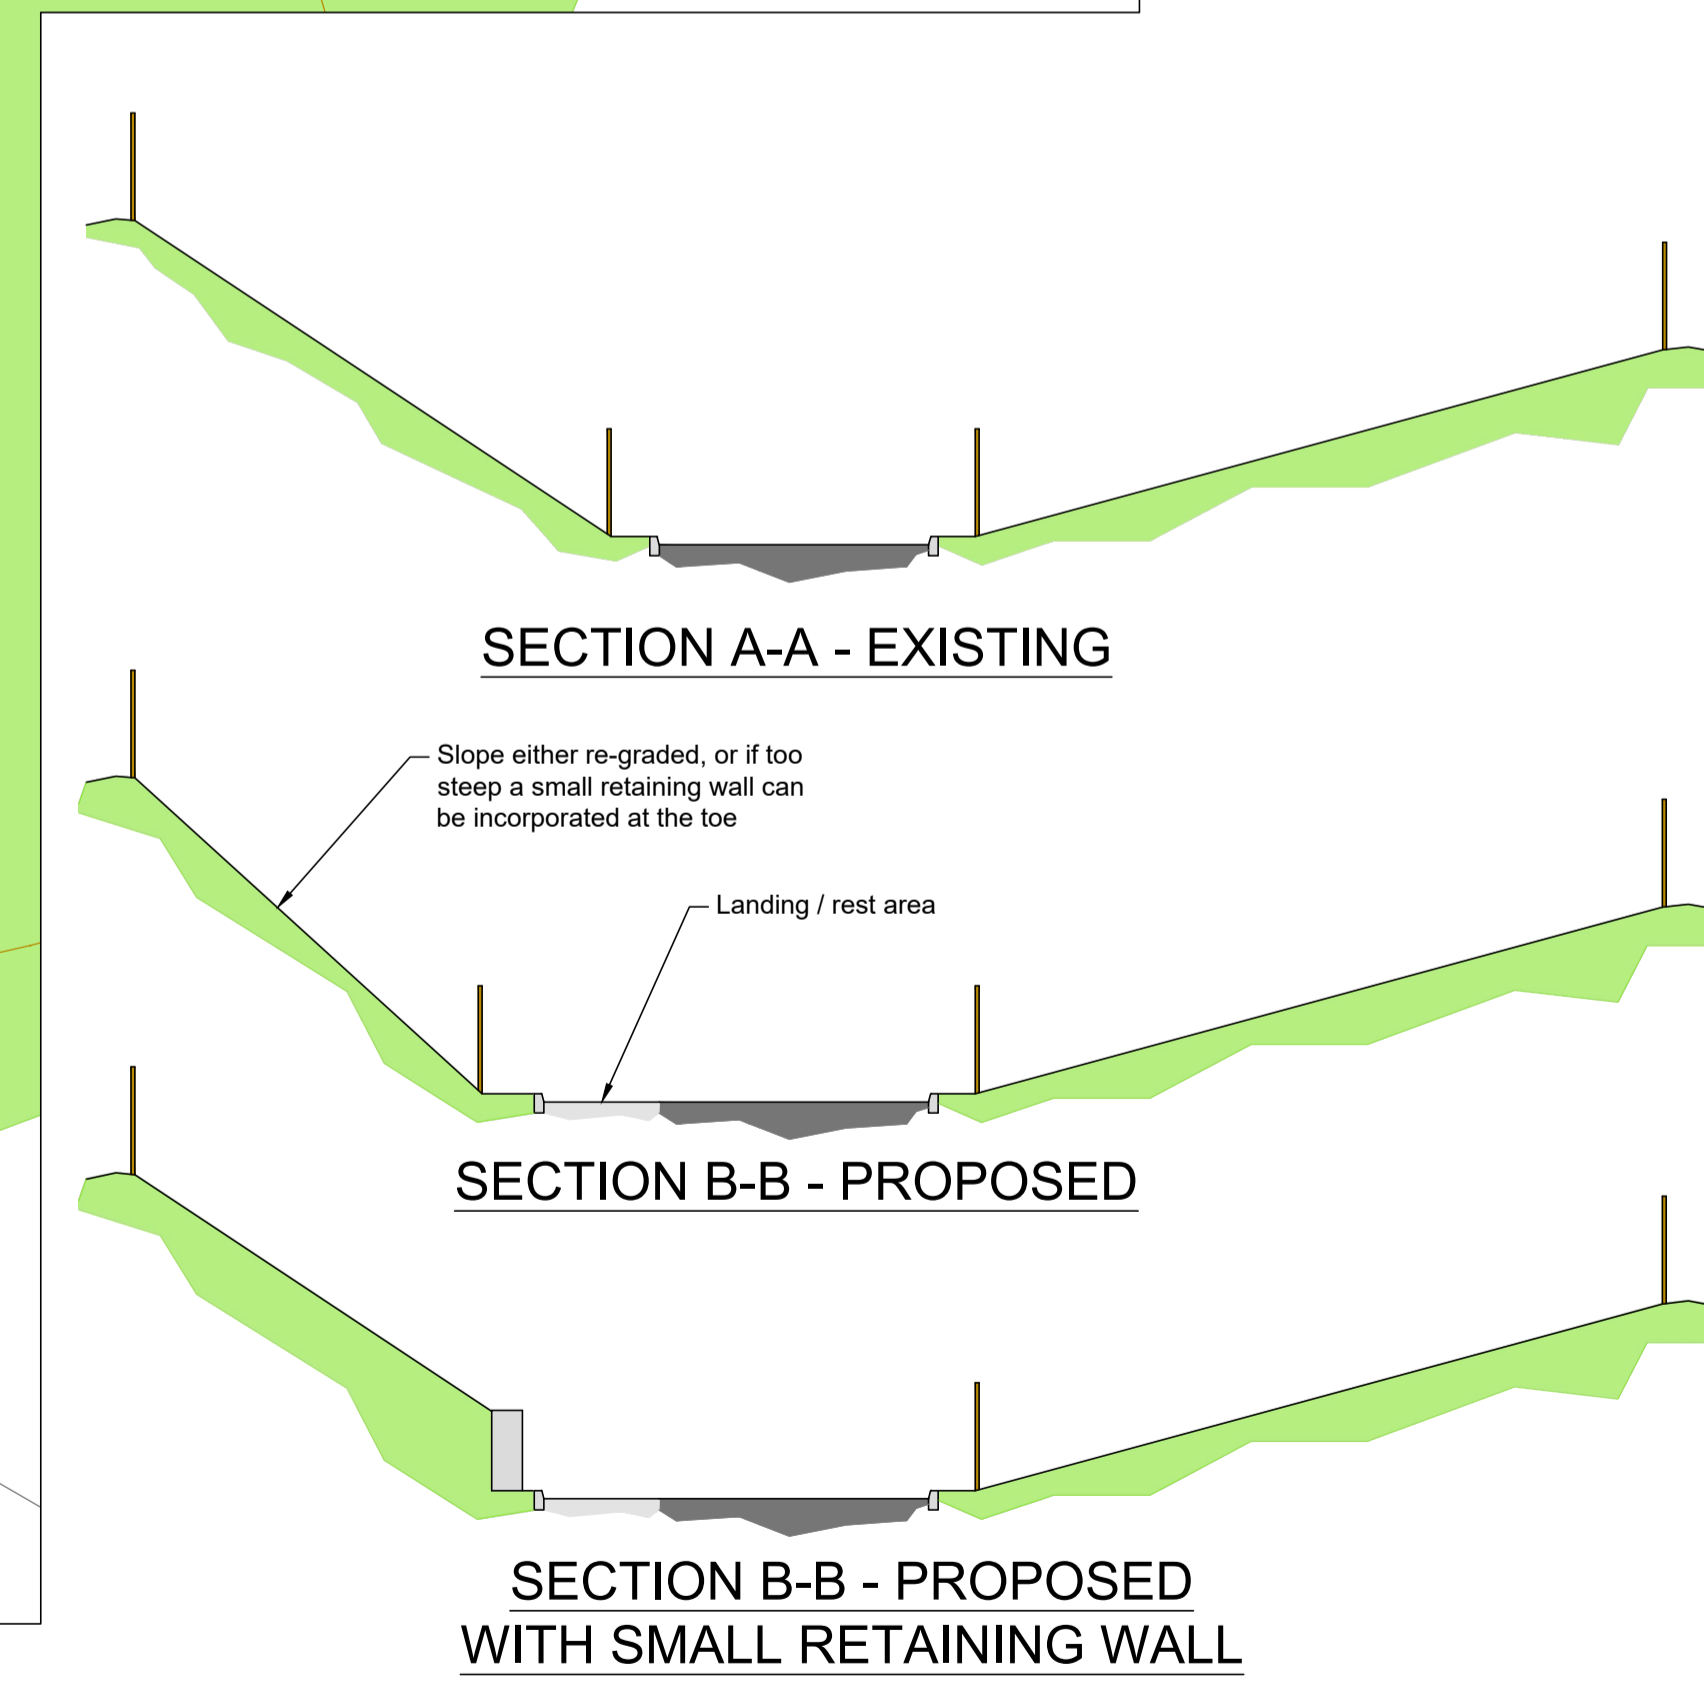

Engineering Design Group

Crow Tor
Great Moor House
Bittern Road
Exeter
EX2 7NL

Tel 0845 155 1004
Fax 01392 382342
customer@devon.gov.uk
www.devon.gov.uk

JOB

A379 SOUTH WEST OF EXETER CYCLE BRIDGE

DRAWING TITLE

ACCESS PATH OFF CHUDLEIGH ROAD
LANDING AND REST AREA

Rev	Date	Des	Drawn	Revisions	Chk
P0	05/12/23	JL	JL	Draft/preliminary issue for comment	

**PRELIMINARY
ISSUE**

Do not scale from this drawing in either hard or electronic format. No responsibility is accepted where this drawing is used in circumstances other than that for which it was originally prepared and issued.

Drawing Number	Originator	Volume
DCCP15579 - EDG - SBR		
05296	- DR - S - 119	

Scale(s)	Size	Revision
AS SHOWN	A1	P0