

REVISIONS

Rev. no.

date

details

drawing number  
EATS(N)383-01-00

NOTES

no.

details

designer

scale(s)

KCAD Ref

Dwg Title

date

25.05.07



**Devon**  
County Council

Edward Chorlton  
Deputy Chief Executive and Director  
of Environment, Economy and Culture

Engineering Design Group  
Civic Centre  
Barnstaple  
EX31 1ED

Tel 01271 388509  
Fax 01271 388490

JOB  
Roundswell / Bickington  
via Sticklepath  
Cycle Route

DRAWING TITLE  
Scheme Plan

drawing number  
EATS(N)383-01-00

This map is reproduced from the Ordnance Survey master with the permission of the Controller of Her Majesty's Stationery Office. It is Crown copyright. Unauthorised reproduction is prohibited. Copyright © 2005 Ordnance Survey.

NOTES

no.	details
1	Primary signal head
2	Secondary signal head
3	Vehicle microwave detector
4	Crossing detector
5	Kerbside Detector
6	Pedestrian pushbutton/ nearside red/green man
7	Proposed drop kerb
8	Proposed edging kerb
9	Proposed dropper kerb

designer	drawn	TRR	reviewed
ST	TRR		
scale(s)	date		
AS SHOWN ON A1 QS SHOWT	19/08/2009		
ACAD Ref: r:\envs\external\383...	Dwg Title: 383		



**Edward Chorlton**  
 Deputy Chief Executive and Director  
 of Environment, Economy and Culture


**Engineering Design Group**  
 Cycle Centre  
 Barnstaple  
 EX31 1ED

Tel: 0845 155 1004  
 Fax: 01271 388900

JOB  
 Roundswell / Bickington  
 via Sticklepath  
 Cycle Route

DRAWING TITLE  
 Sticklepath  
 Toucan Crossing  
 Committee Plan

drawing number  
**EATS(N)383/5/0**

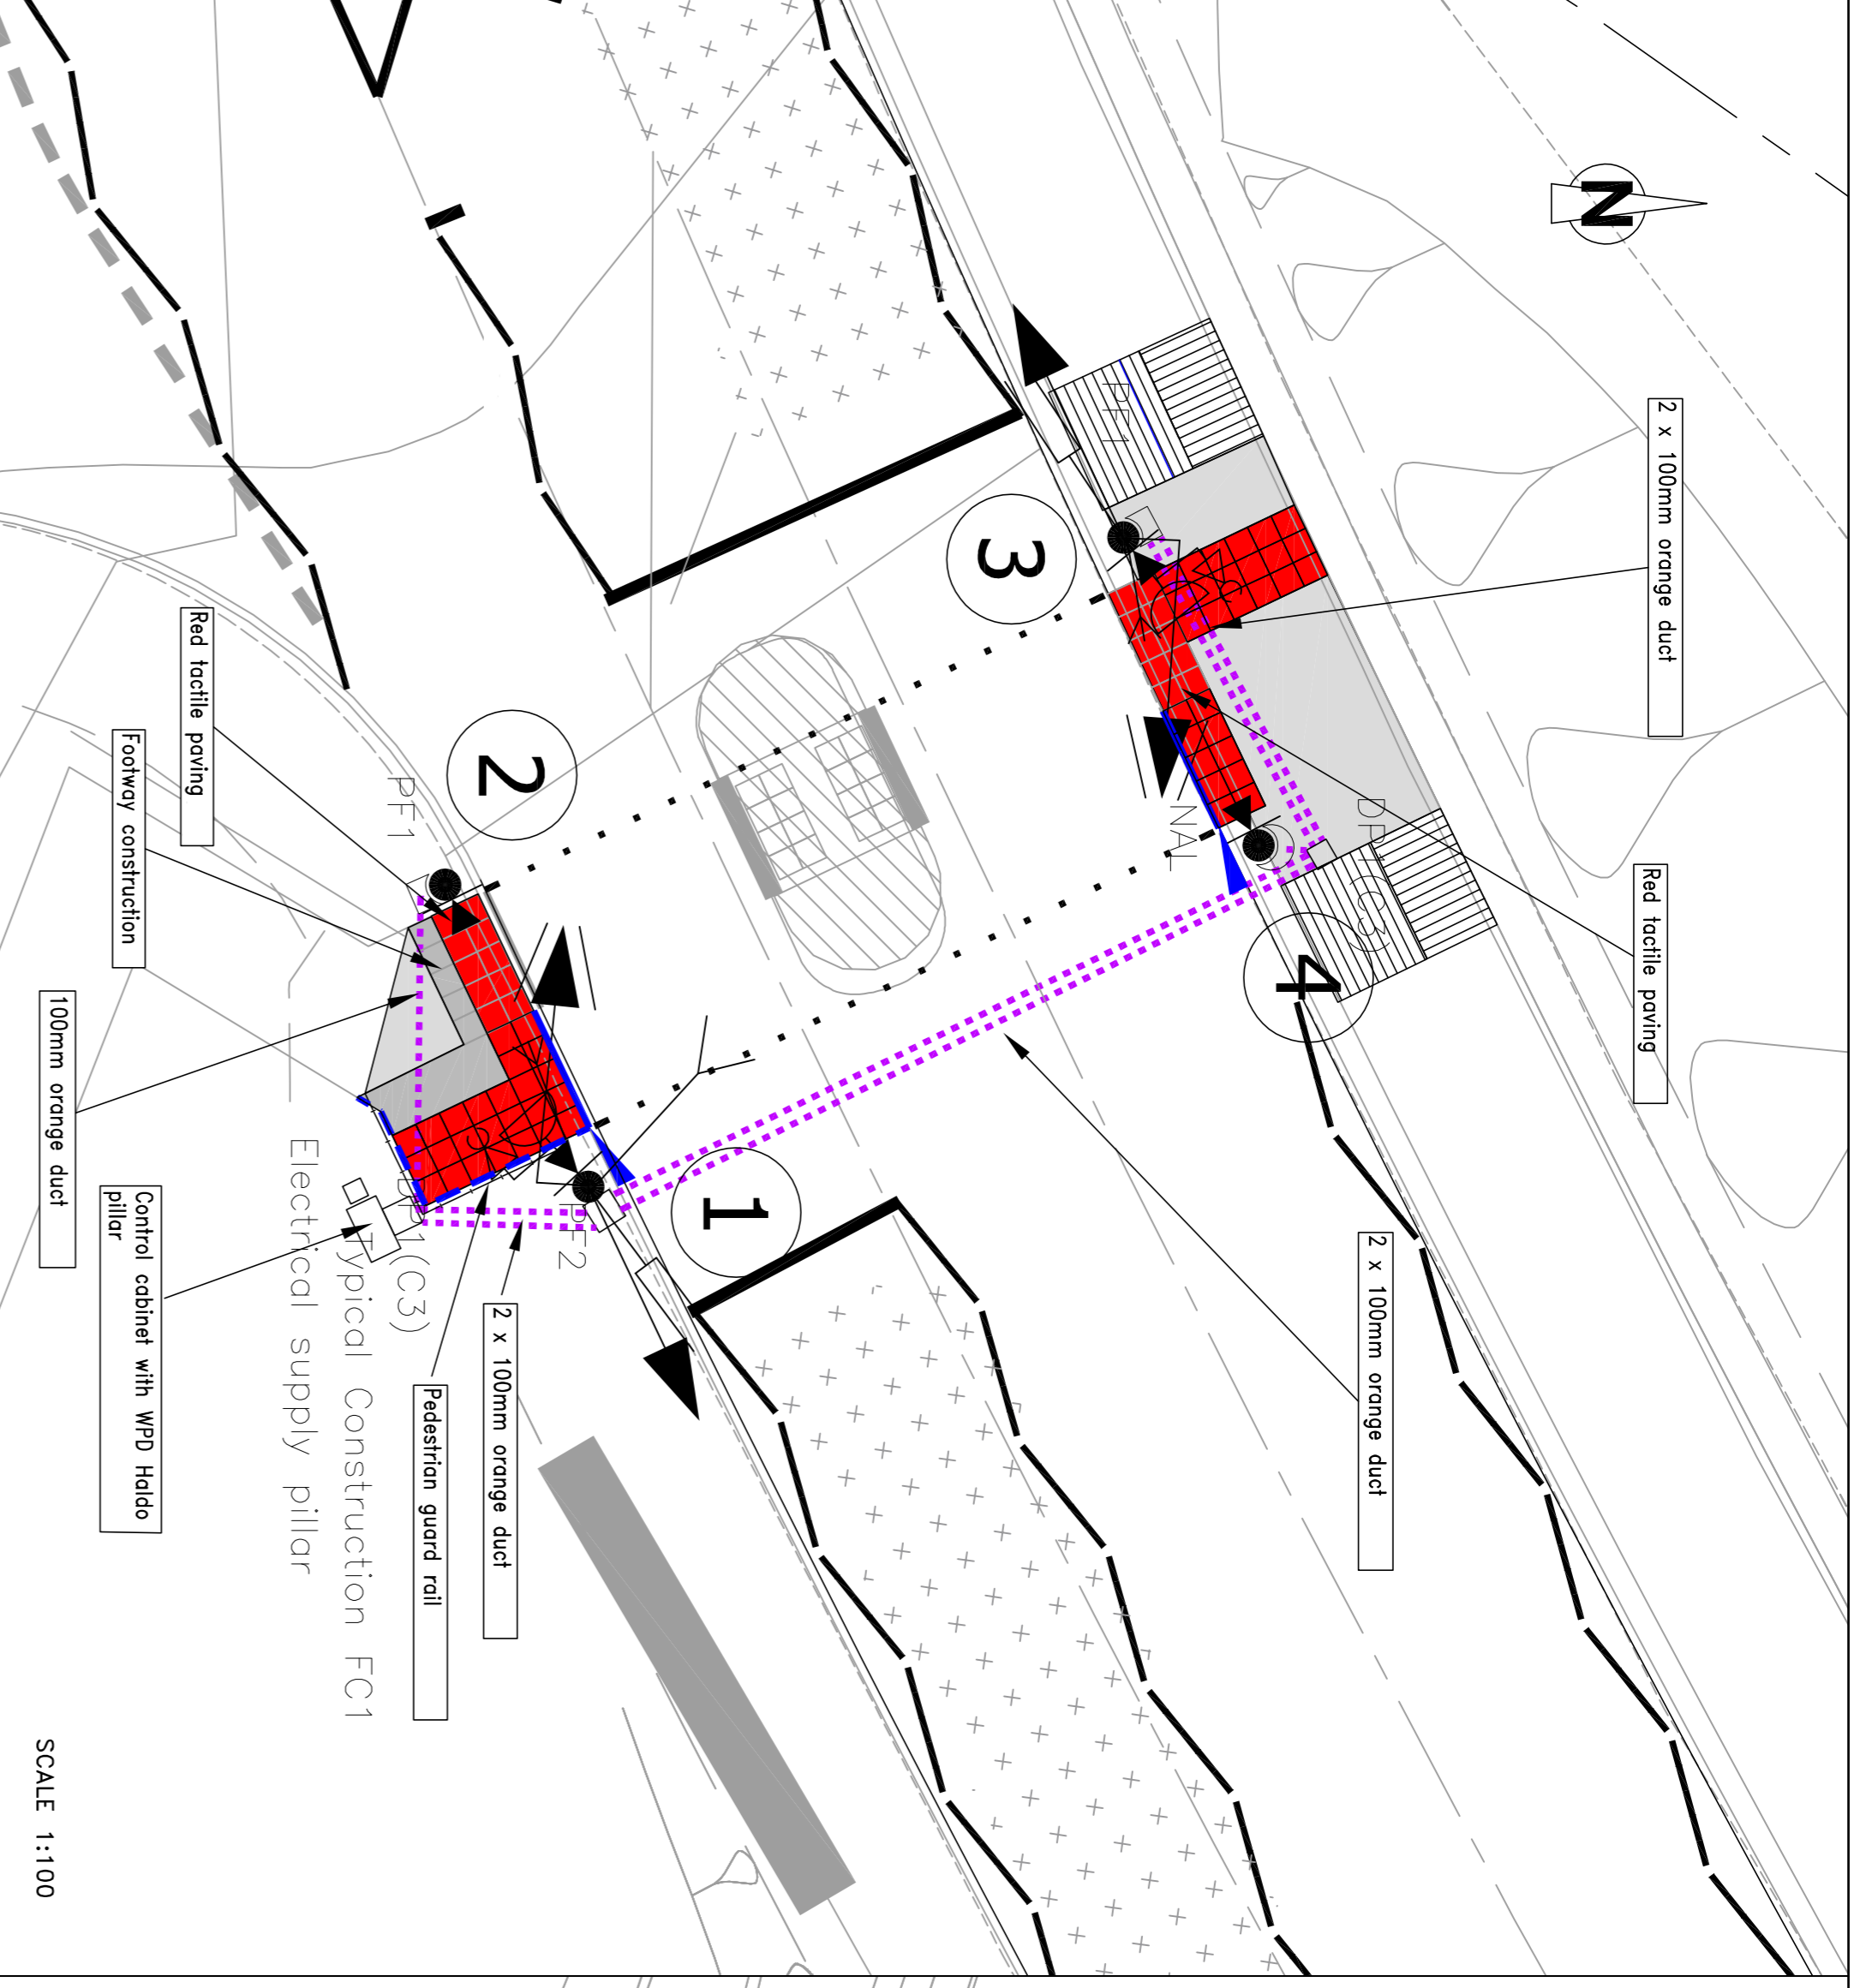

The map is reproduced from Ordnance Survey's authoritative data source. It is not to be used for any other purpose without the permission of Ordnance Survey. All rights reserved. Ordnance Survey Licence No. 100019730. Ordnance Survey is a registered trademark of Ordnance Survey Limited.