



You can view the agenda on the [website](#)
or use a smart phone camera and scan the code

To: The Chair and Members of the West Devon
Highways and Traffic Orders Committee

County Hall
Topsham Road
Exeter
Devon
EX2 4QD

Date: 7 July 2022

Contact: Gerry Rufolo 01392 382299

Email: gerry.rufolo@devon.gov.uk

WEST DEVON HIGHWAYS AND TRAFFIC ORDERS COMMITTEE

Monday, 11th July, 2022

A meeting of the West Devon Highways and Traffic Orders Committee is to be held on the above date at 10.30 am at Town Hall, Okehampton to consider the following matters.


Phil Norrey
Chief Executive

SUPPLEMENT

6 Local Waiting Restriction Programme (Pages 1 - 10)

Supplementary Plans attached.

File name \\UK.WSPGROUP.COM\CENTRAL_DATA\PROJECTS\00900XXX\0090765 - HATOC WAITING RR 2022\03 WIP\B DRAWING\ACAD\WORKING DRAWINGS\ADVERTISING PLANS\WEST DEVON\ENV5940-01.1-CHAPEL STREET & FORE STREET, BERE ALSTON.DWG, printed on 26 May 2022 15:40:48, by Greenhalgh, Oz

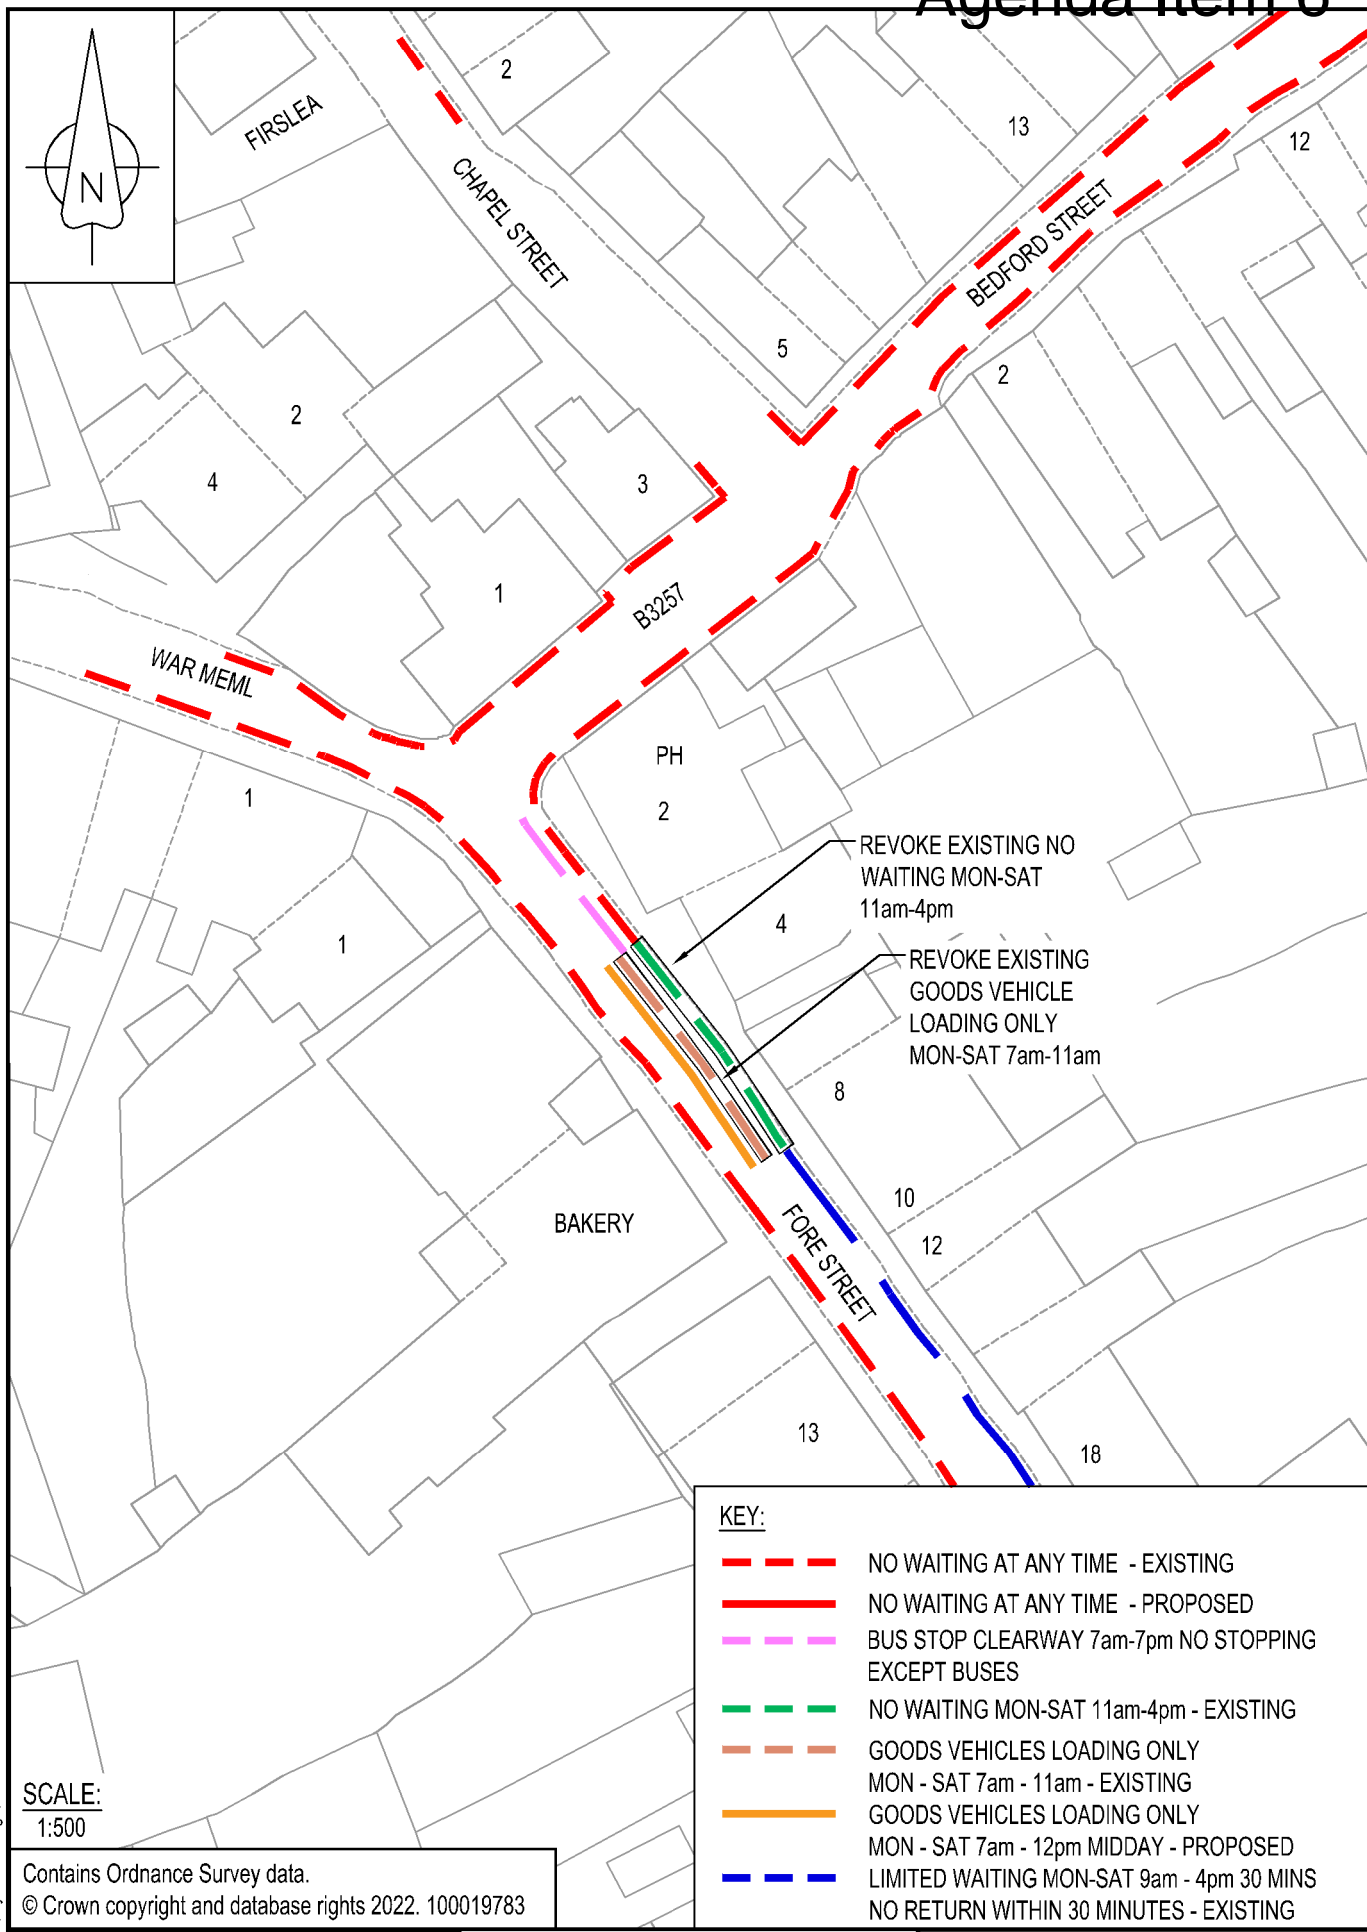

SCALE:
1:500

Contains Ordnance Survey data.
© Crown copyright and database rights 2022. 100019783




TITLE: WEST DEVON HATOC
CHAPEL STREET/ FORE STREET,
BERE ALSTON
24/05/2022, 066870

FIGURE No: ENV5940-01.1

Agenda Item 6

File name \\UK.WSPGROUP.COM\CENTRAL_DATA\PROJECTS\70090XXX\70090765 - HATOC WAITING RR 2022\03 WIP\3B DRAWING\ACAD\WORKING DRAWINGS\ADVERTISING PLANS\WEST DEVON\ENV5940-03-FORE STREET, BERE ALSTON.DWG, printed on Tuesday, May 10, 2022 10:51:17 AM, by Maricetty, Gopinath

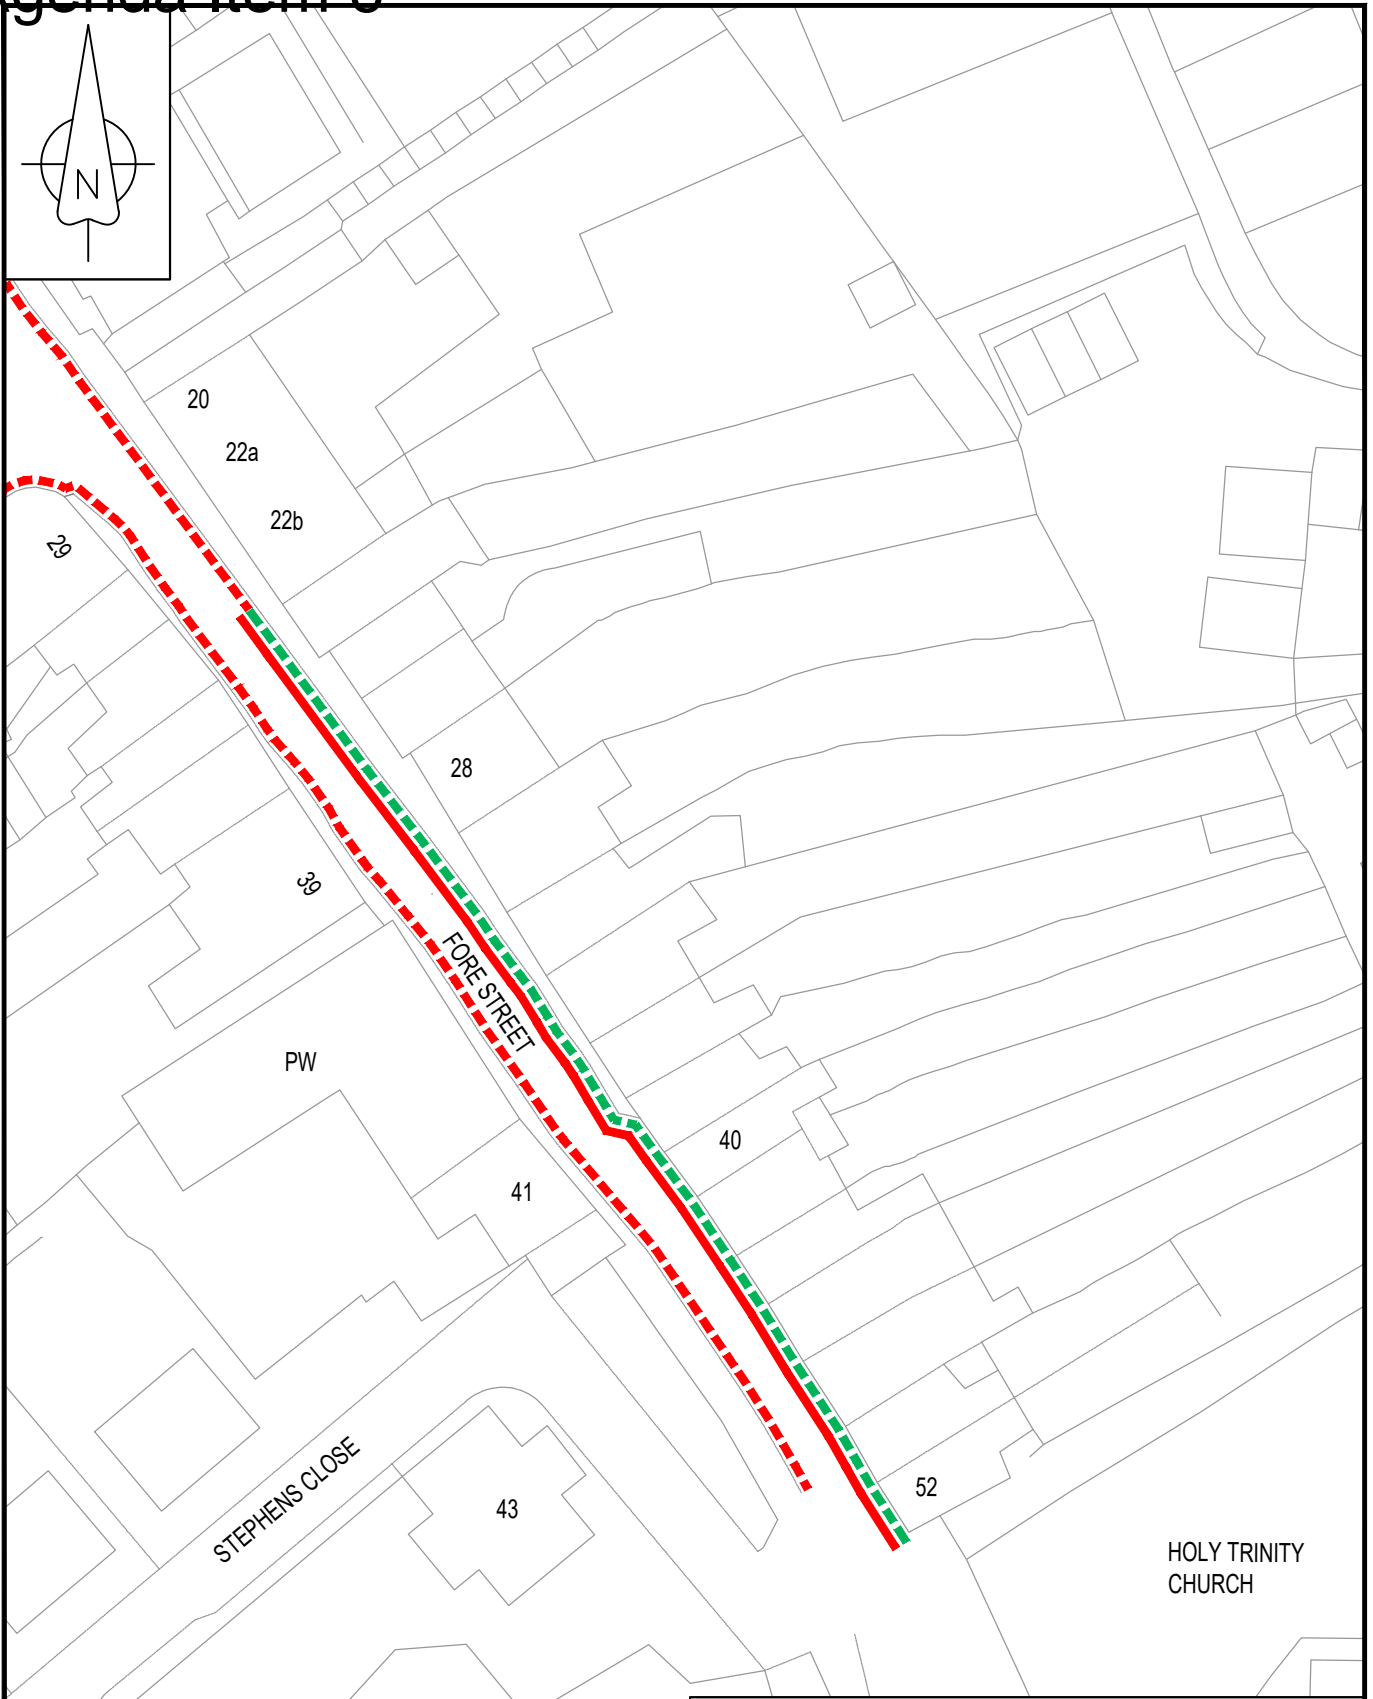

SCALE:
1:500

Contains Ordnance Survey data.
© Crown copyright and database rights 2022. 100019783

KEY:

- - - - - NO WAITING AT ANY TIME - EXISTING
- NO WAITING AT ANY TIME - PROPOSED
- - - - - NO WAITING MON-SAT 9am-6pm - EXISTING




TITLE:

WEST DEVON HATOC
FORE STREET, BERE ALSTON
244802, 066696
Page 2

FIGURE No:

ENV5940-03

File name C:\USERS\NIRK02997\DESKTOP\PIRAHUL\UKHATOC\WORKING DRAWINGS\ADVERTISING PLANS\WEST DEVON\ENV5940-04-HIGH CROSS CROSSROAD, BERE ALSTON.DWG, printed on Wednesday, March 23, 2022 3:32:24 PM, by Kanjety, Rahul

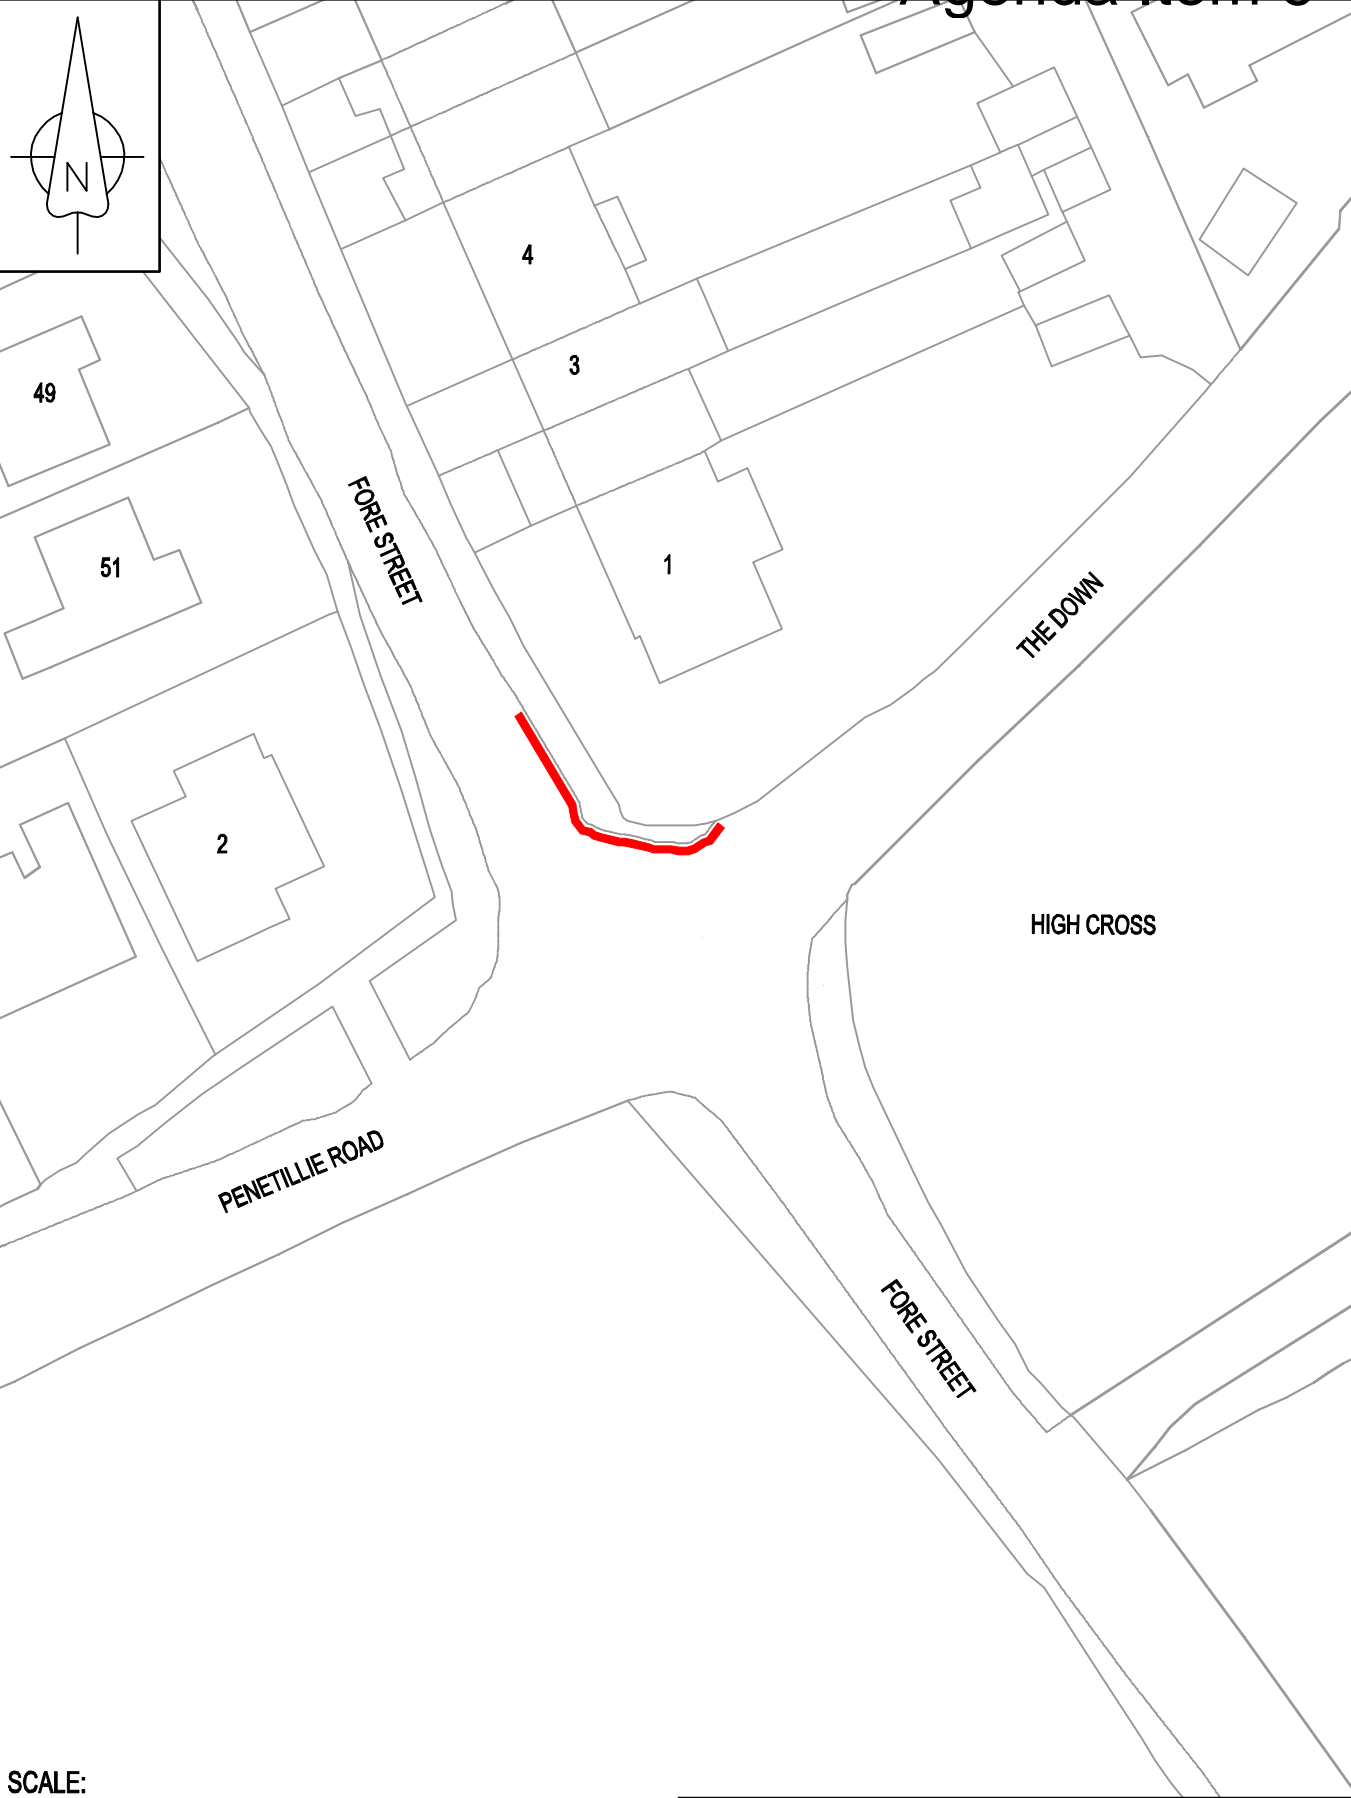

SCALE:
NTS

Contains Ordnance Survey data.
© Crown copyright and database rights 2022. 100019783

KEY:

 NO WAITING AT ANY TIME - PROPOSED




TITLE:
WEST DEVON HATOC
HIGH CROSS CROSSROAD,
BERE ALSTON
Page 3 of 6
24/03/2022

FIGURE No:
ENV5940-04




Agenda Item 6

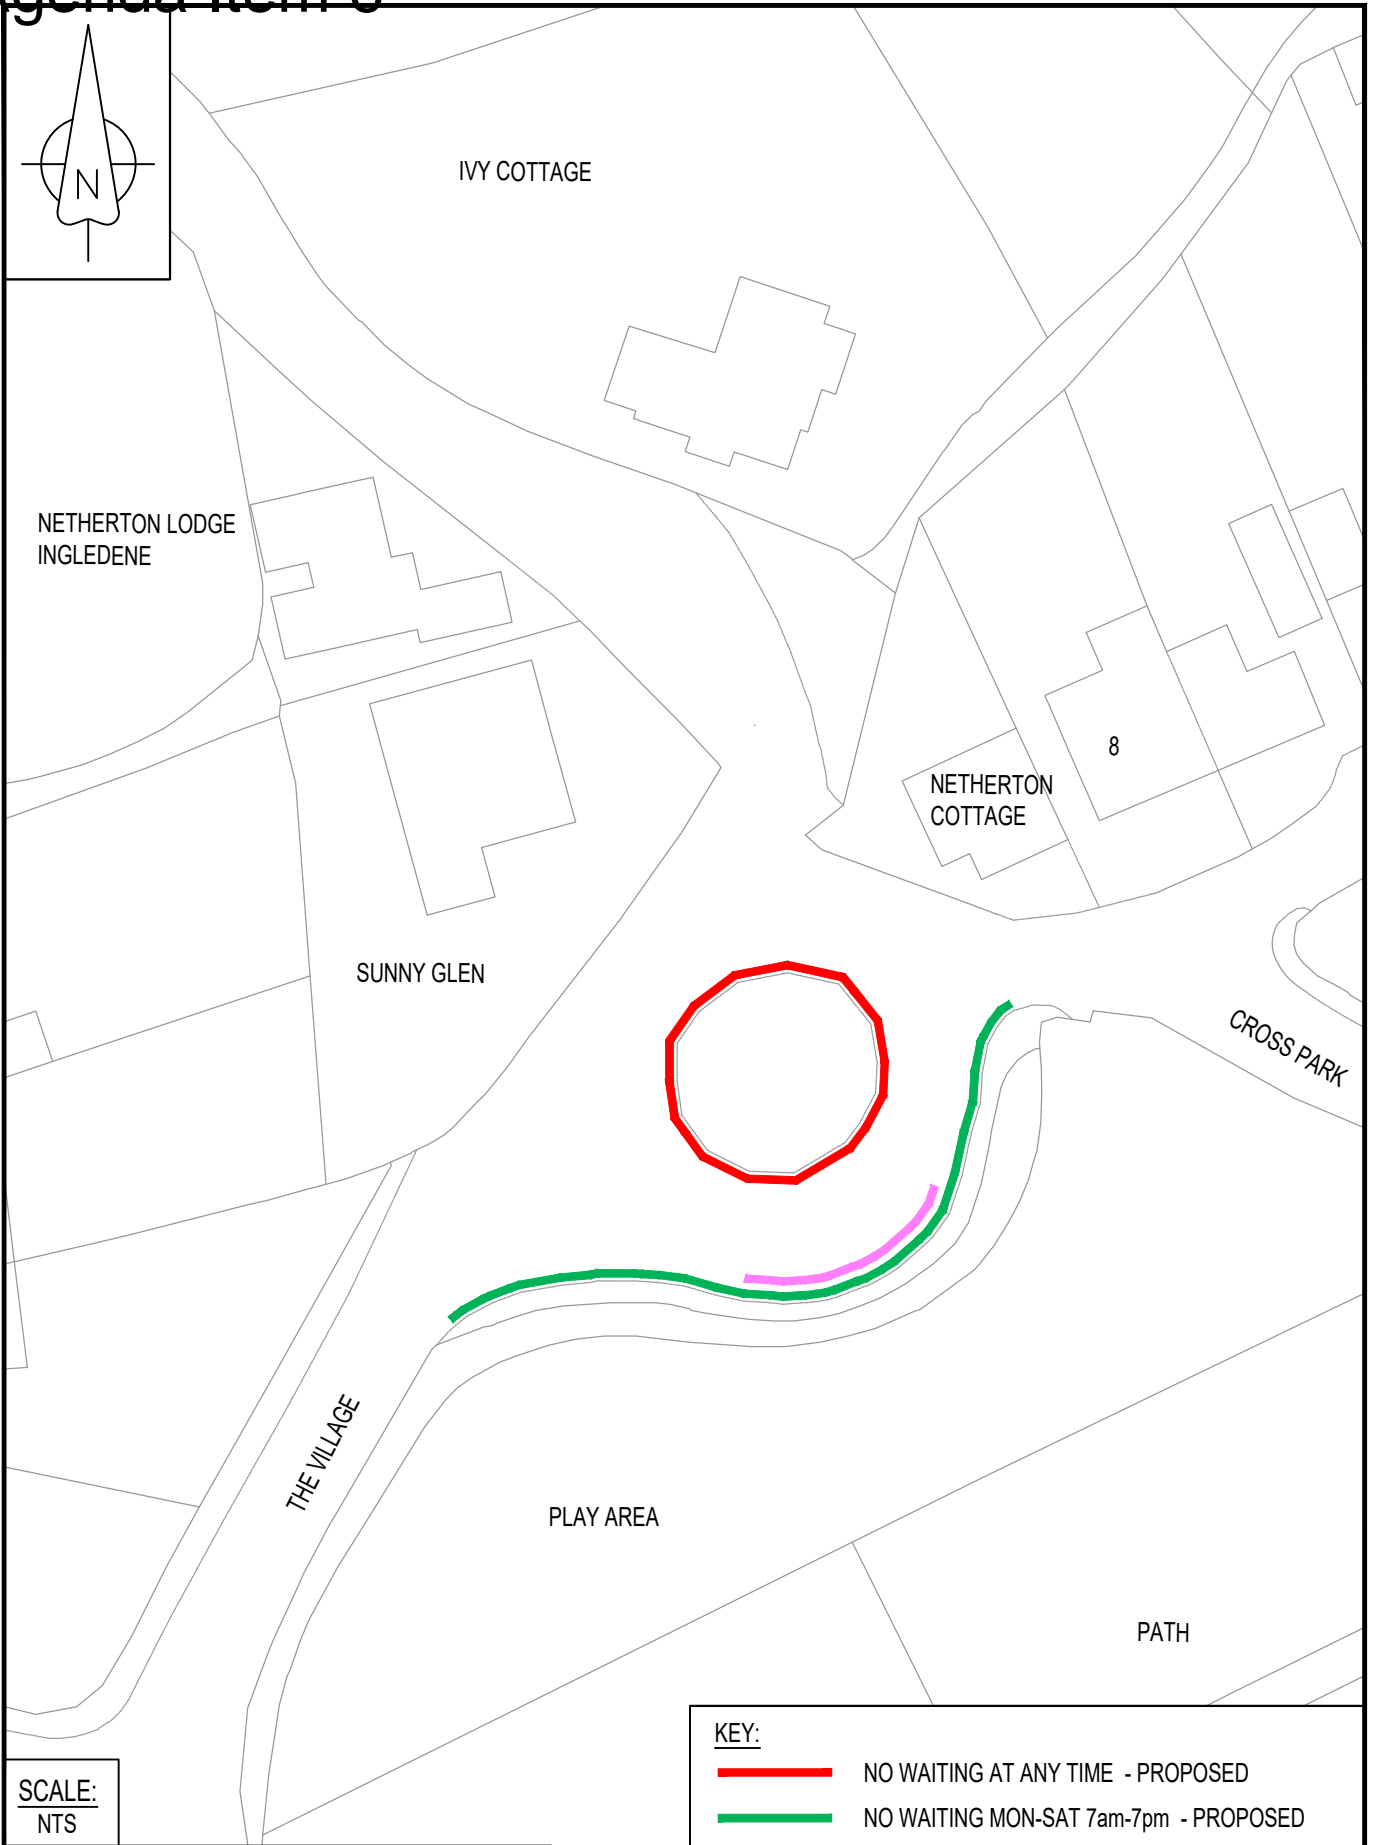File name \\UK.WSPGROUP.COM\CENTRAL_DATA\PROJECTS\700900\XXX\70090765 - HATOC WAITING RR 2022\03 WIP\3B DRAWING\ACAD\WORKING DRAWINGS\ADVERTISING PLANS\WEST DEVON\ENV5940-05-ROAD FROM UPPERTON HOUSE TO SUNNY GLEN, BUCKLAND MONACHORUM.DWG; printed on Friday, May 6, 2022 10:13:19 AM, by Maricetty, Gopinath



SCALE:
NTS

Contains Ordnance Survey data.
© Crown copyright and database rights 2022. 100019783


KEY:	
	NO WAITING AT ANY TIME - PROPOSED
	NO WAITING MON-SAT 7am-7pm - PROPOSED
	MANDATORY BUS STOP MON - SAT 7am - 7pm - PROPOSED



TITLE: WEST DEVON HATOC
ROAD FROM UPPATON HOUSE TO SUNNY
GLEN, BUCKLAND MONACHORUM
Page 4 of 6, 068502

FIGURE No: ENV5940-05

File name \\UK.WSPGROUP.COM\CENTRAL_DATA\PROJECTS\700909XXX\70090765 - HATOC WAITING RR 2022\03 WIP\3B DRAWING\ACAD\WORKING DRAWINGS\ADVERTISING PLANS\WEST DEVON\ENV5940-06-THE VILLAGE, BUCKLAND MONACHORUM.DWG, printed on Friday, May 6, 2022 10:45:07 AM, by Maricetty, Gopinath

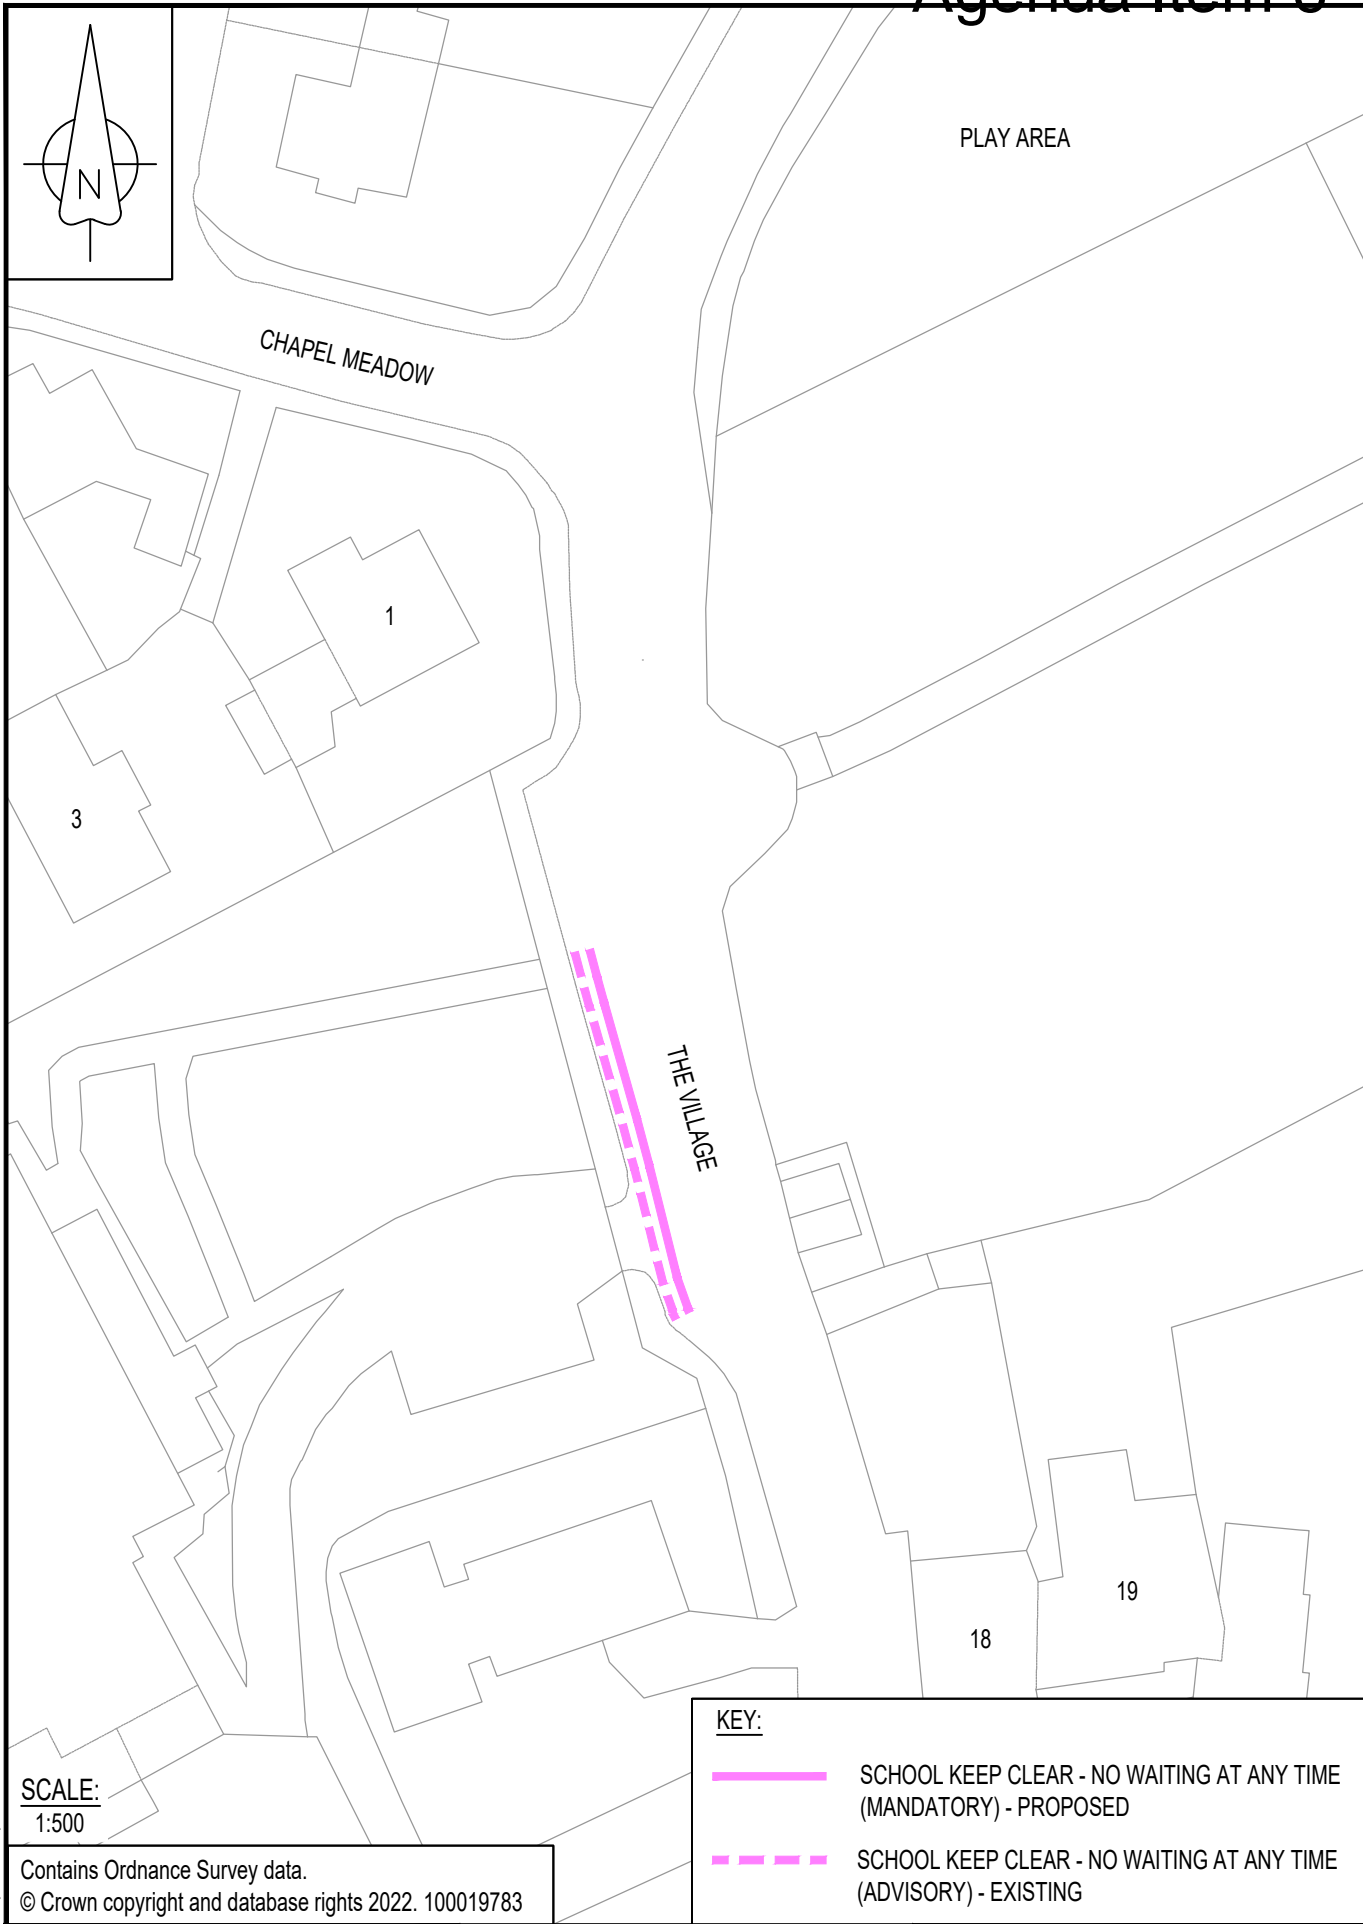

SCALE:
1:500


Contains Ordnance Survey data.
© Crown copyright and database rights 2022. 100019783

KEY:	
	SCHOOL KEEP CLEAR - NO WAITING AT ANY TIME (MANDATORY) - PROPOSED
	SCHOOL KEEP CLEAR - NO WAITING AT ANY TIME (ADVISORY) - EXISTING



TITLE: WEST DEVON HATOC
THE VILLAGE,
BUCKLAND MONACHORUM
Page 5 of 5
2022/05/06 10:45:07

FIGURE No: ENV5940-06

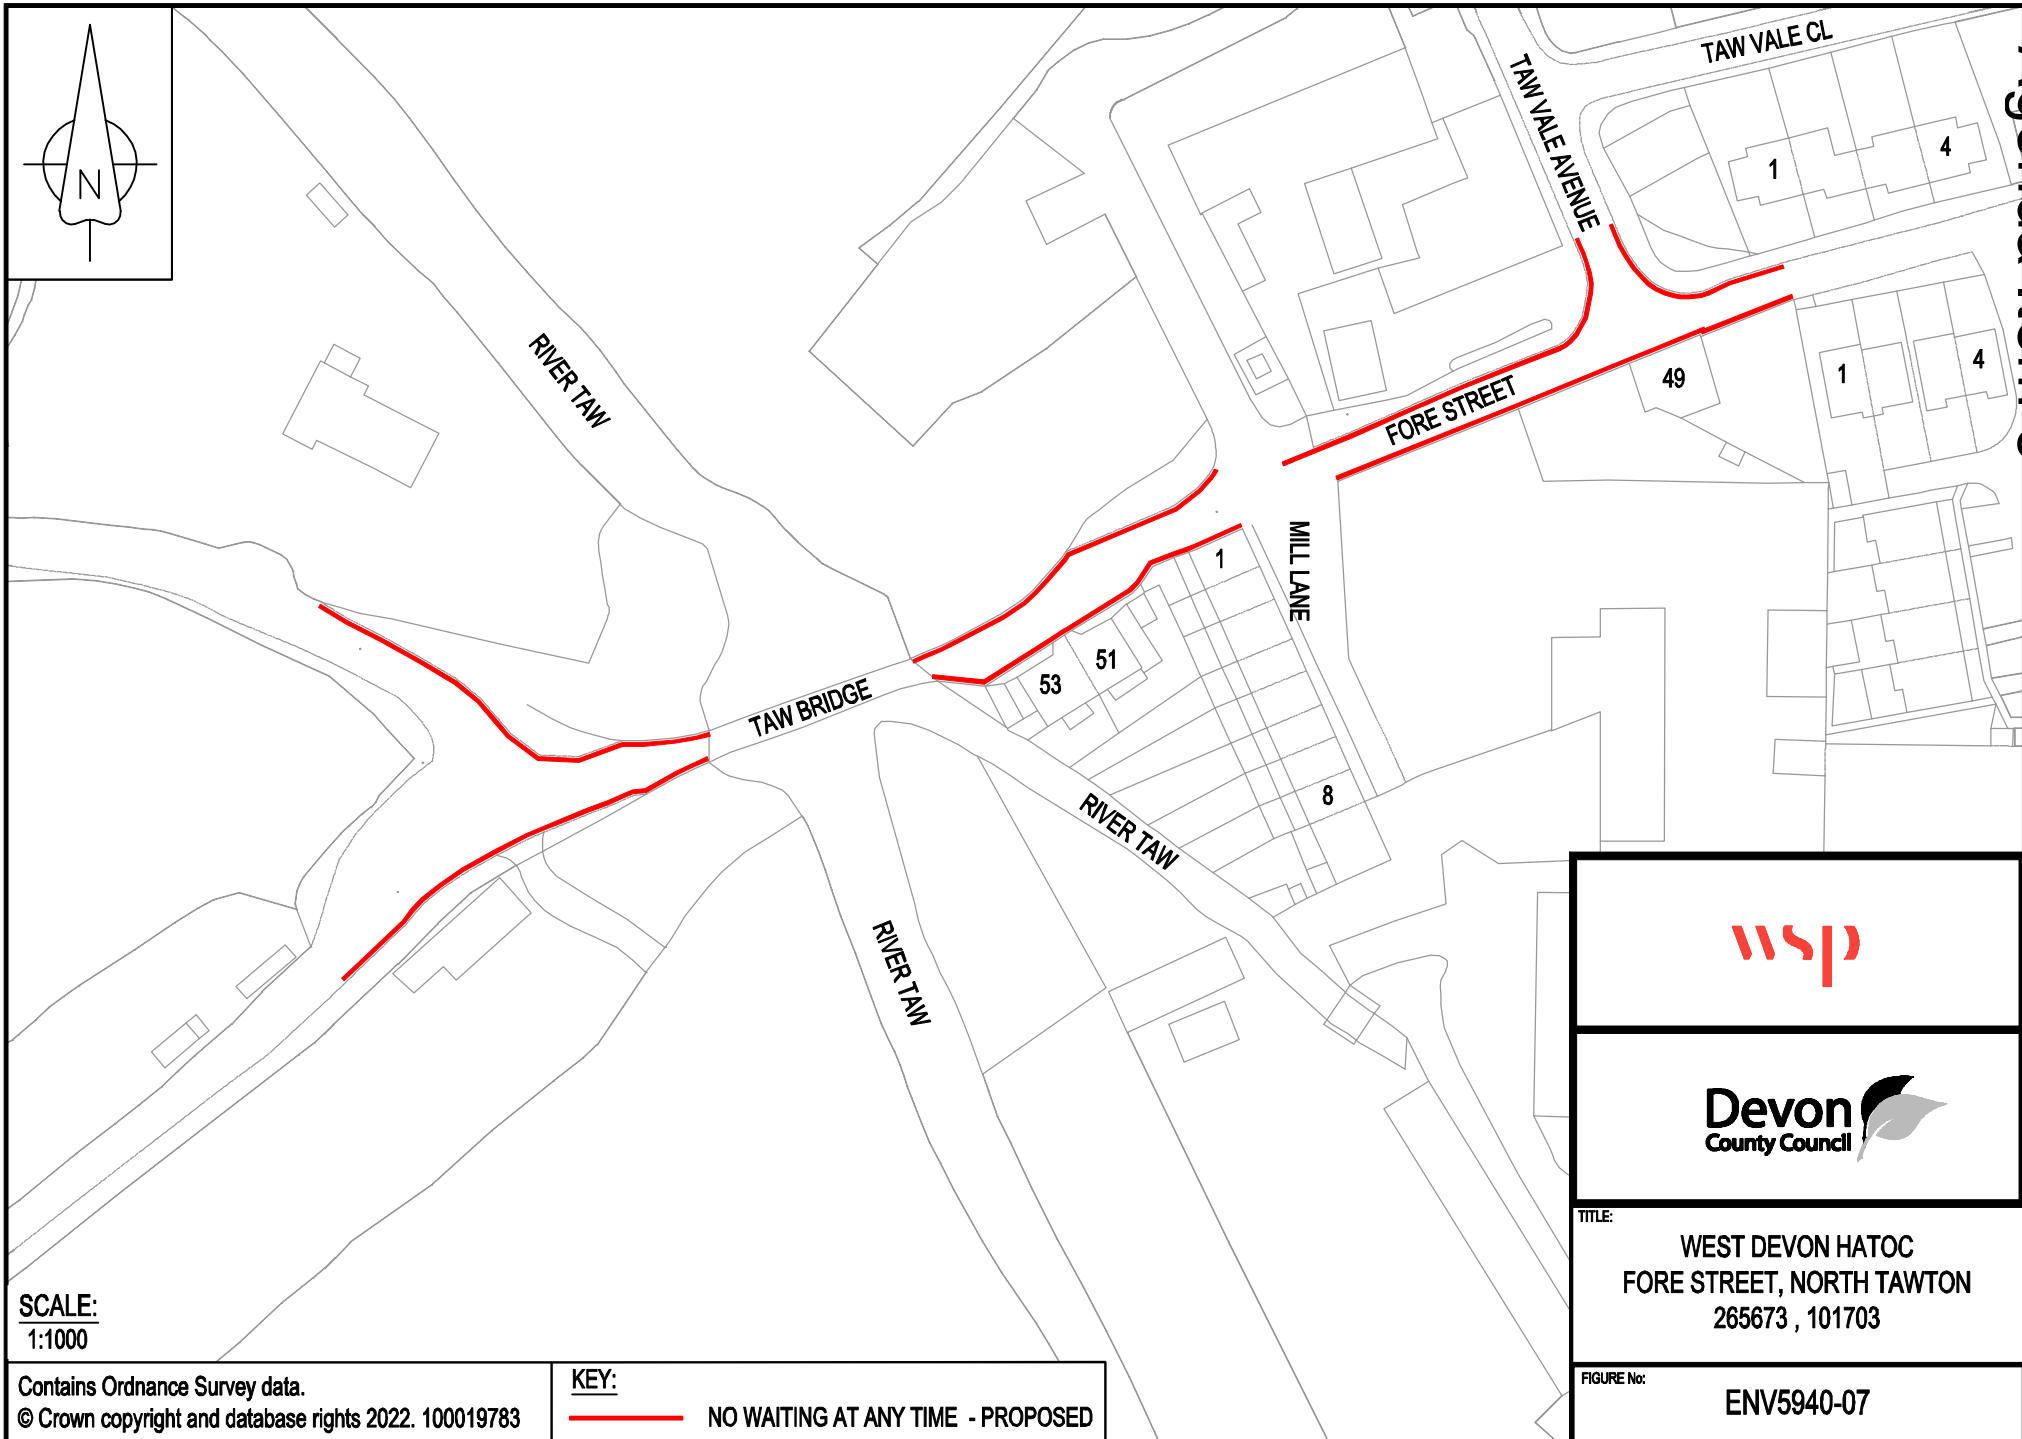


SCALE:
1:1000

Contains Ordnance Survey data.
© Crown copyright and database rights 2022. 100019783

KEY:
 NO WAITING AT ANY TIME - PROPOSED



	
	
TITLE: WEST DEVON HATOC FORE STREET, NORTH TAWTON 265673 , 101703	
FIGURE No: ENV5940-07	

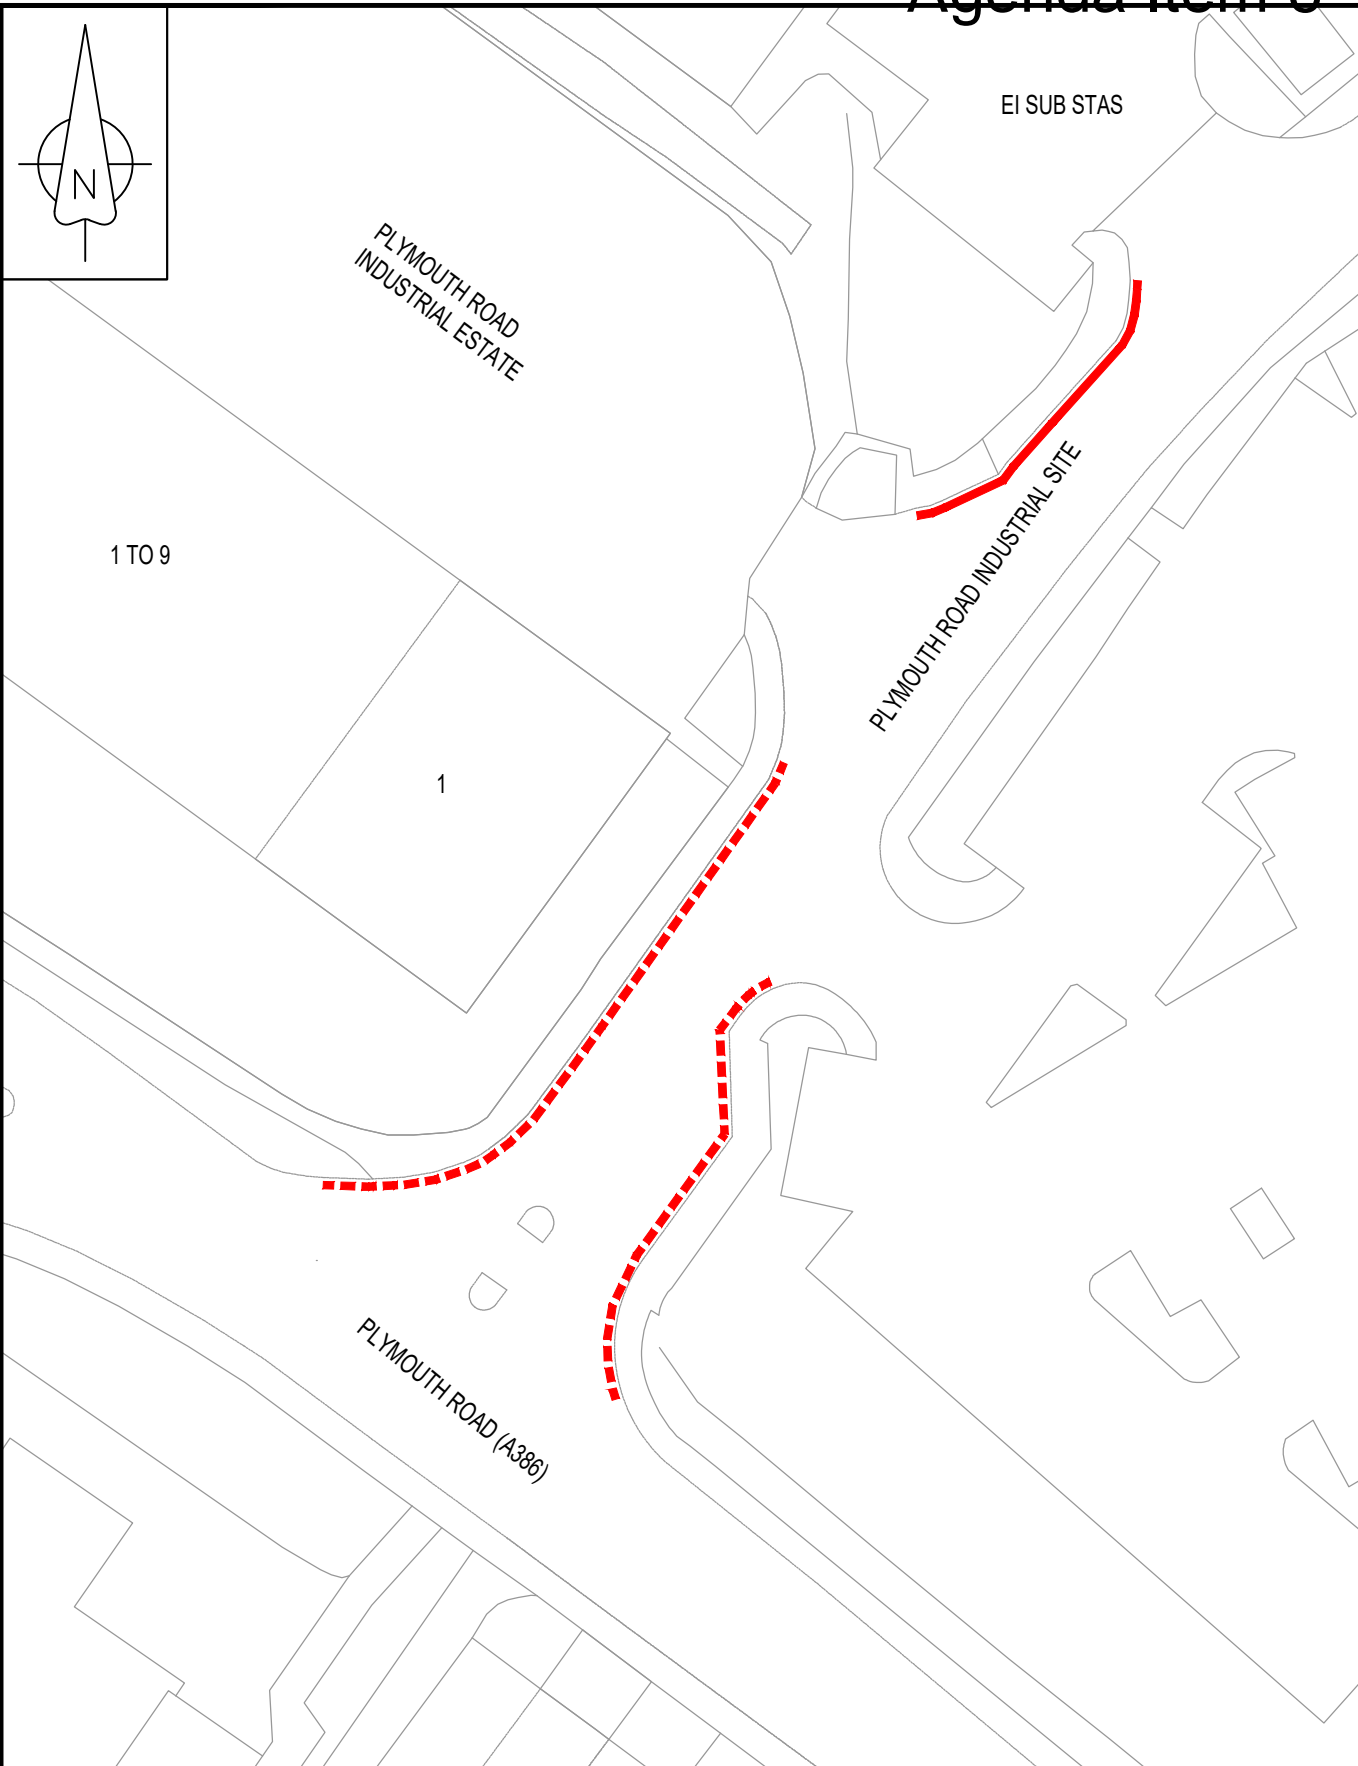File name \\UK.WSPGROUP.COM\CENTRAL_DATA\PROJECTS\T009090XXX\T0090765 - HATOC WAITING RR 2022\03 WIP\3B DRAWING\ACAD\WORKING DRAWINGS\ADVERTISING PLANS\WEST DEVON\ENV5940-08-ACCESS TO TAVISTOCK RETAIL PARK, TAVISTOCK.DWG, printed on Monday, May 9, 2022 10:17:09 AM, by Maricetty, Gopnath



SCALE:
1:500

Contains Ordnance Survey data.
© Crown copyright and database rights 2022. 100019783

KEY:	
	NO WAITING AT ANY TIME - EXISTING
	NO WAITING AT ANY TIME - PROPOSED




TITLE: WEST DEVON HATOC
PLYMOUTH ROAD INDUSTRIAL SITE,
TAVISTOCK
Page 7 of 7
24/05/2022, 07:31:73

FIGURE No: ENV5940-08



Agenda Item 6

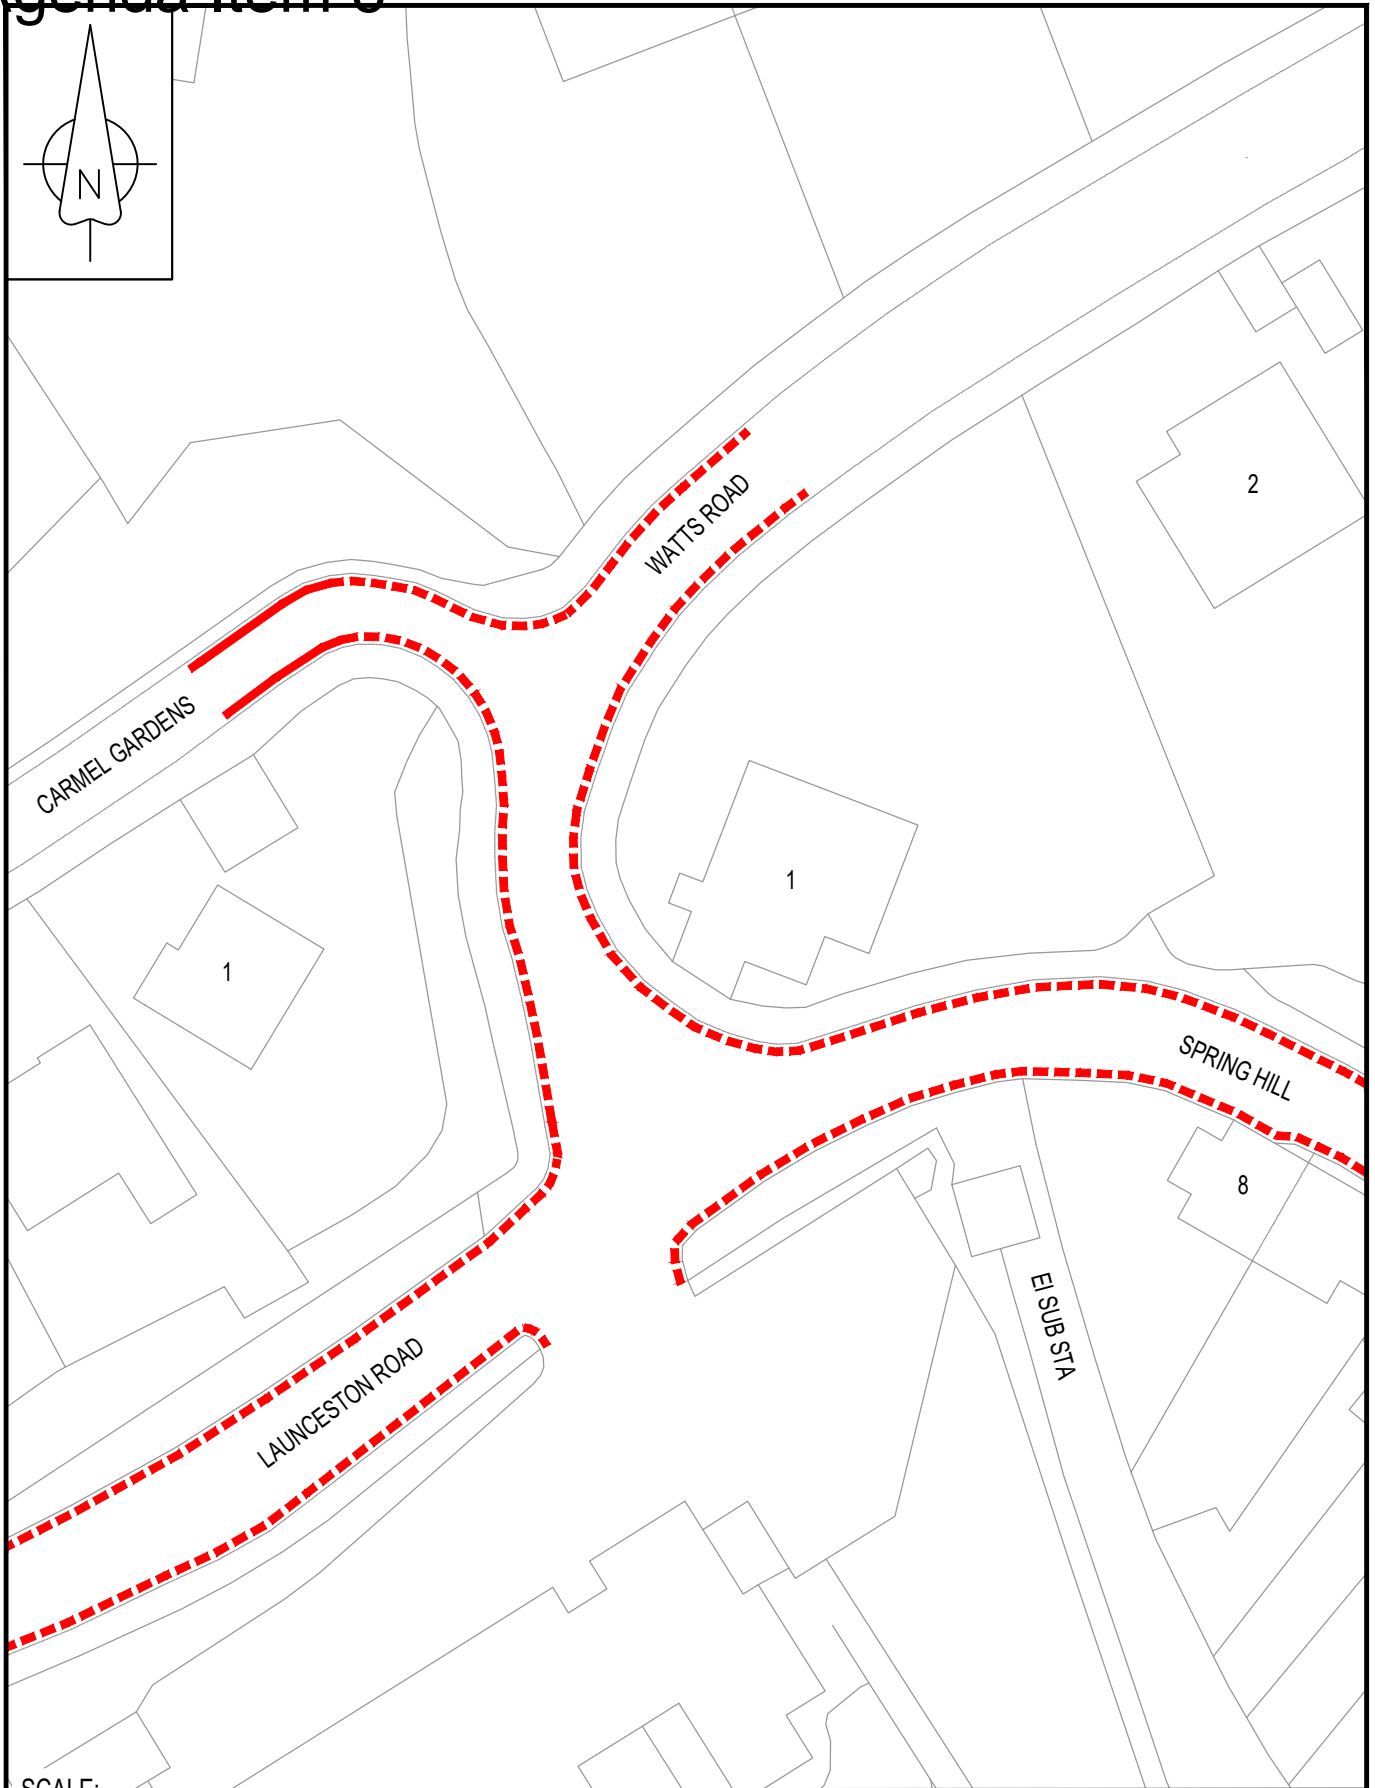File name \\UK.WSPGROUP.COM\CENTRAL_DATA\PROJECTS\700900XXXX\70090765 - HATOC WAITING RR 2022\03 WIP\3B DRAWING\ACAD\WORKING DRAWINGS\ADVERTISING PLANS\WEST DEVON\ENV5940-09-CARMEL GRADENS - TAVISTOCK.DWG, printed on Friday, May 6, 2022 10:46:05 AM, by Maricetty, Gopinath



SCALE:
1:500

Contains Ordnance Survey data.
© Crown copyright and database rights 2022. 100019783



KEY:	 NO WAITING AT ANY TIME - EXISTING
	 NO WAITING AT ANY TIME - PROPOSED

wsp **Devon**
County Council

TITLE:
WEST DEVON HATOC
CARMEL GARDENS, TAVISTOCK
247501 074222
Page 8



FIGURE No:
ENV5940-09

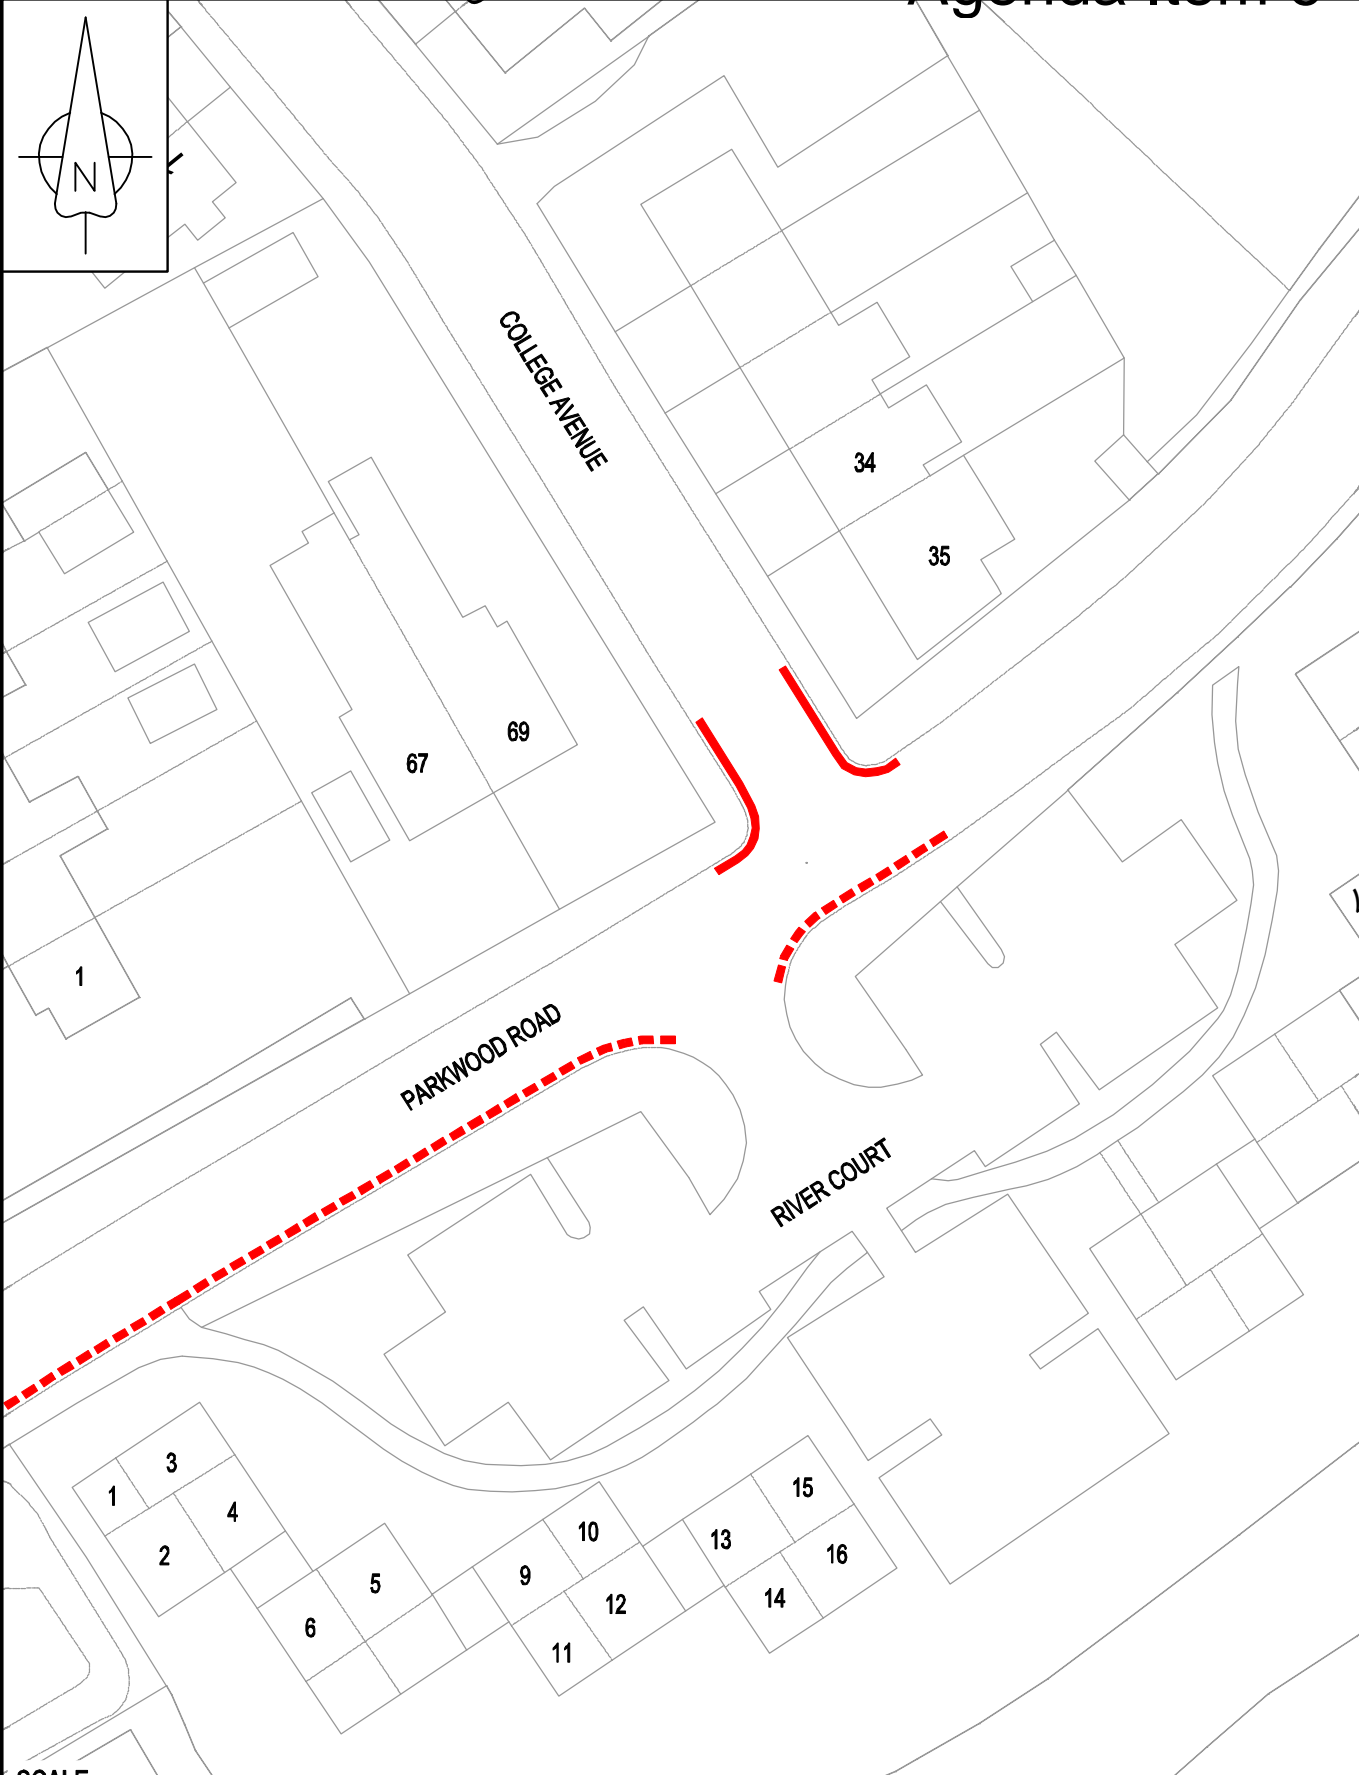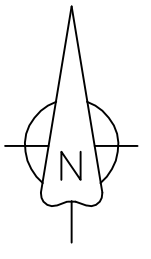File name C:\70123487-70086943-DEVON - 21032 - M5 JUNCTION 28 MAJOR IMPROVEMENT\03 WIP\HATOC\WEST DEVON\ENV5940-10-COLLEGE AVENUE_TAVISTOCK.DWG, printed on Wednesday, March 23, 2022 5:11:46 PM, by Saravanan, Govindhasamy



SCALE:
1:500

Contains Ordnance Survey data.
© Crown copyright and database rights 2022. 100019783

KEY:	
	NO WAITING AT ANY TIME - EXISTING
	NO WAITING AT ANY TIME - PROPOSED



TITLE:
WEST DEVON HATOC
COLLEGE AVENUE, TAVISTOCK
 248856, 074761
 Page 9

FIGURE No:
ENV5940-10

