

South Lawn Terrace enhancement scheme

- Presentation on an innovative highway scheme
- Liz Holloway - Sustainable Travel Officer

Exeter Draft Transport Strategy

Exeter Transport Strategy
(2020-2030)
Strategy Document
Consultation Draft
January 2019



- Greater Connectivity
- Greater Places for People
- Greater Innovation

Road Safety Trust Fund

The Road Safety Trust

Developing and evaluating light touch traffic calming measures to improve road safety outside schools



Examples of Innovative Highway Designs in the UK



Bristol (Ashton Gate)

Examples of Innovative Highway Designs in the UK



Bristol (Southmead)

Examples of Innovative Highway Designs in the UK



London (New Park Road, Lambeth)


Devon
County Council



Community Led Scheme



Emerging Dragon!

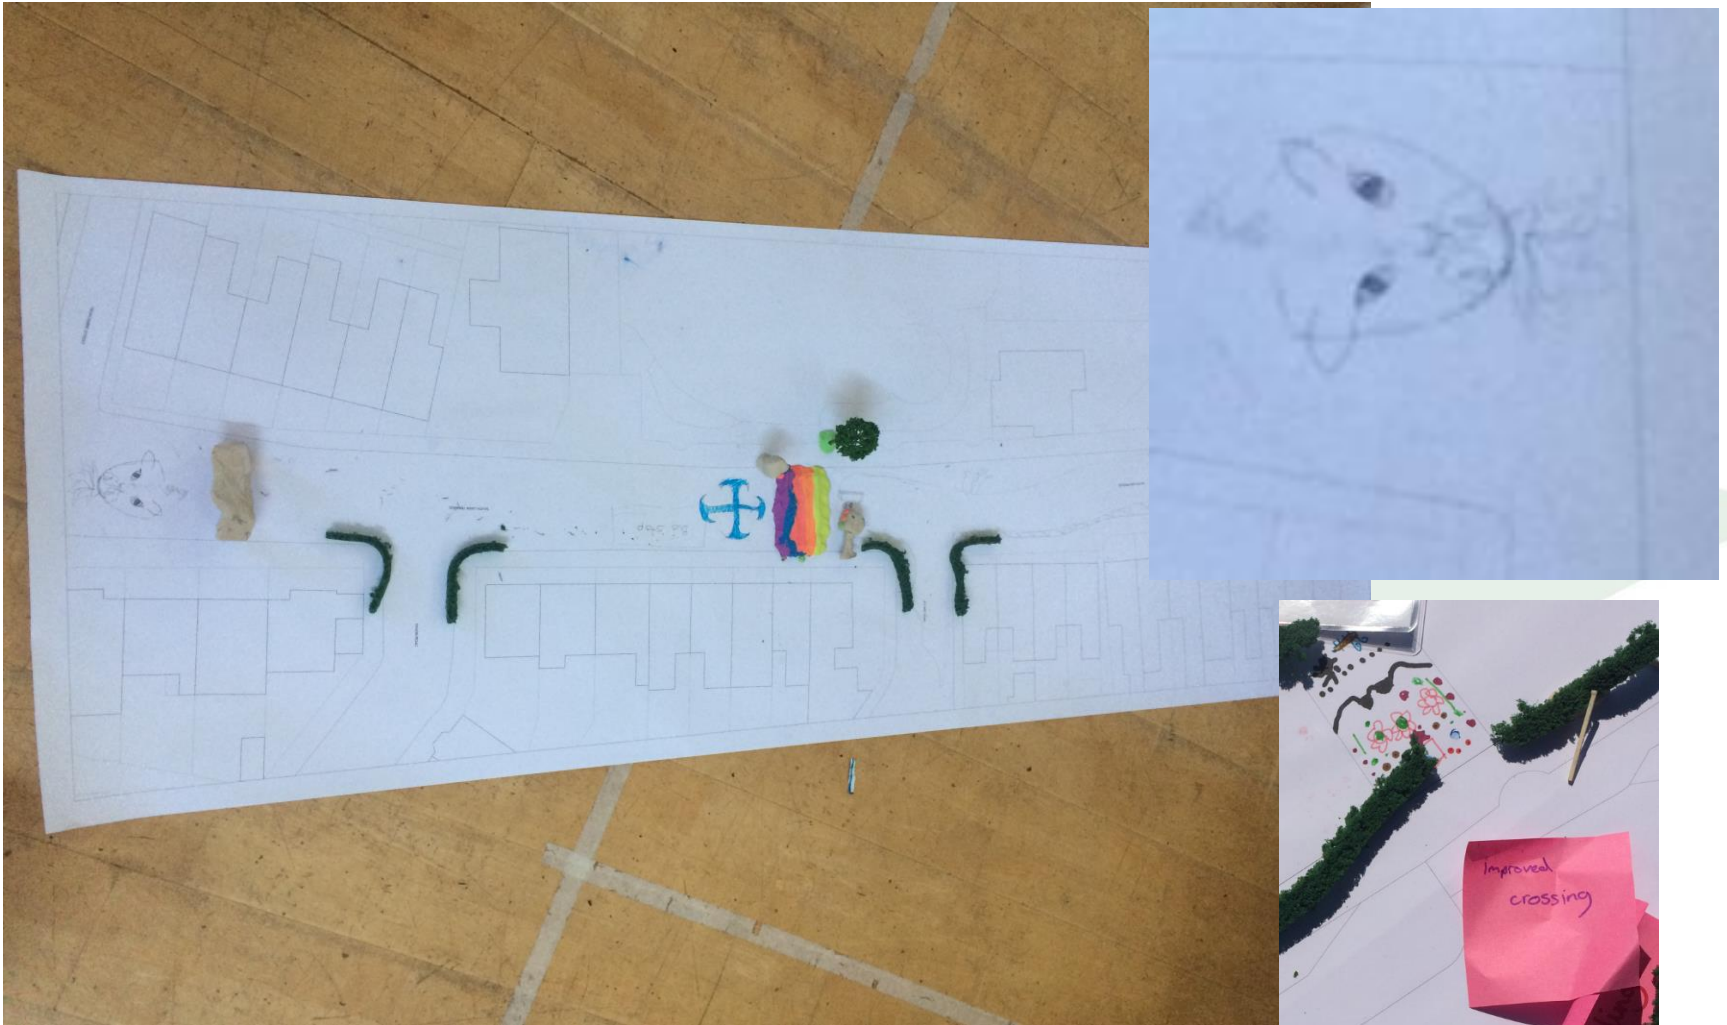

South Lawn Terrace Final Design



Contains Ordnance Survey data. © Crown Copyright and database rights

F	Re-design	CD	AB	23/08/19
A	Re-design	CT	AB	04/03/19
-	First Issue	CT	AB	24/01/19

Rev Description Drawn Check Date

sustrans 

JOIN THE MOVEMENT
2 Cathedral Square, College Green, Bristol BS1 5DD
Tel: 0117 926 8893 www.sustrans.org.uk

Project:
Road Safety Trust - Devon

Title:
Dragon Design on
South Lawn Terrace
Proposed

Drawn: CT Checked: AB Date: 04/03/2019 Scale at A3: 1:200

Status: **DRAFT**

Drawing No: 10861-RST-D-DR-01 Revision: F

Street Trial November 2018



Next steps...

- Construction Winter/ Spring 2020



Any questions? - Liz.Holloway@devon.gov.uk