



KEY:

Proposed Electric Vehicle Recharging Point At Any Time (3 bays) ———

Proposed Car Club Vehicle Only At Any Time (1 bay) ———

© Crown copyright. All rights reserved. 100019783. 2020

Do not scale from this drawing in either hard or electronic format. No responsibility is accepted where this drawing is used in circumstances other than that for which it was originally prepared and issued.

Meg Booth - Chief Officer for Highways, Infrastructure Development & Waste

TRAFFIC ORDERS & POLICY TEAM
DEVON COUNTY COUNCIL
HIGHWAY MANAGEMENT, LUCOMBE HOUSE, COUNTY HALL, TOPSHAM ROAD, EXETER, EX2 4OD
Telephone 0345 155 1004

SCHEME
COWICK HILL, EXETER





DRAWING
PROPOSED ELECTRIC VEHICLE RECHARGING POINT & CAR CLUB VEHICLE PARKING

drawn by MS **scale** NTS

date 25-Nov-2020 **O.S.Ref** 290787, 91102

drawing number
ENV5831/1 (A)



KEY:	
Proposed Electric Vehicle Recharging Point At Any Time (3 bays)	
Proposed Car Club Vehicle Only At Any Time (1 bay)	
Existing Residents Parking At Any Time Zone H	
Existing No Waiting At Any Time	

© Crown copyright. All rights reserved. 100019783. 2020



Do not scale from this drawing in either hard or electronic format. No responsibility is accepted where this drawing is used in circumstances other than that for which it was originally prepared and issued.



Meg Booth - Chief Officer for Highways, Infrastructure Development & Waste
 TRAFFIC ORDERS & POLICY TEAM
 DEVON COUNTY COUNCIL
 HIGHWAY MANAGEMENT, LUCOMBE HOUSE, COUNTY HALL, TOPSHAM ROAD, EXETER, EX2 4DD
 Telephone 0345 155 1004

SCHEME	HOWELL ROAD, EXETER
DRAWING	PROPOSED ELECTRIC VEHICLE RECHARGING POINT & CAR CLUB VEHICLE PARKING

drawn by	MS	scale	NTS
date	02-Dec-2020	O.S.Ref	292276, 93150
drawing number	ENV5831/2 (A)		

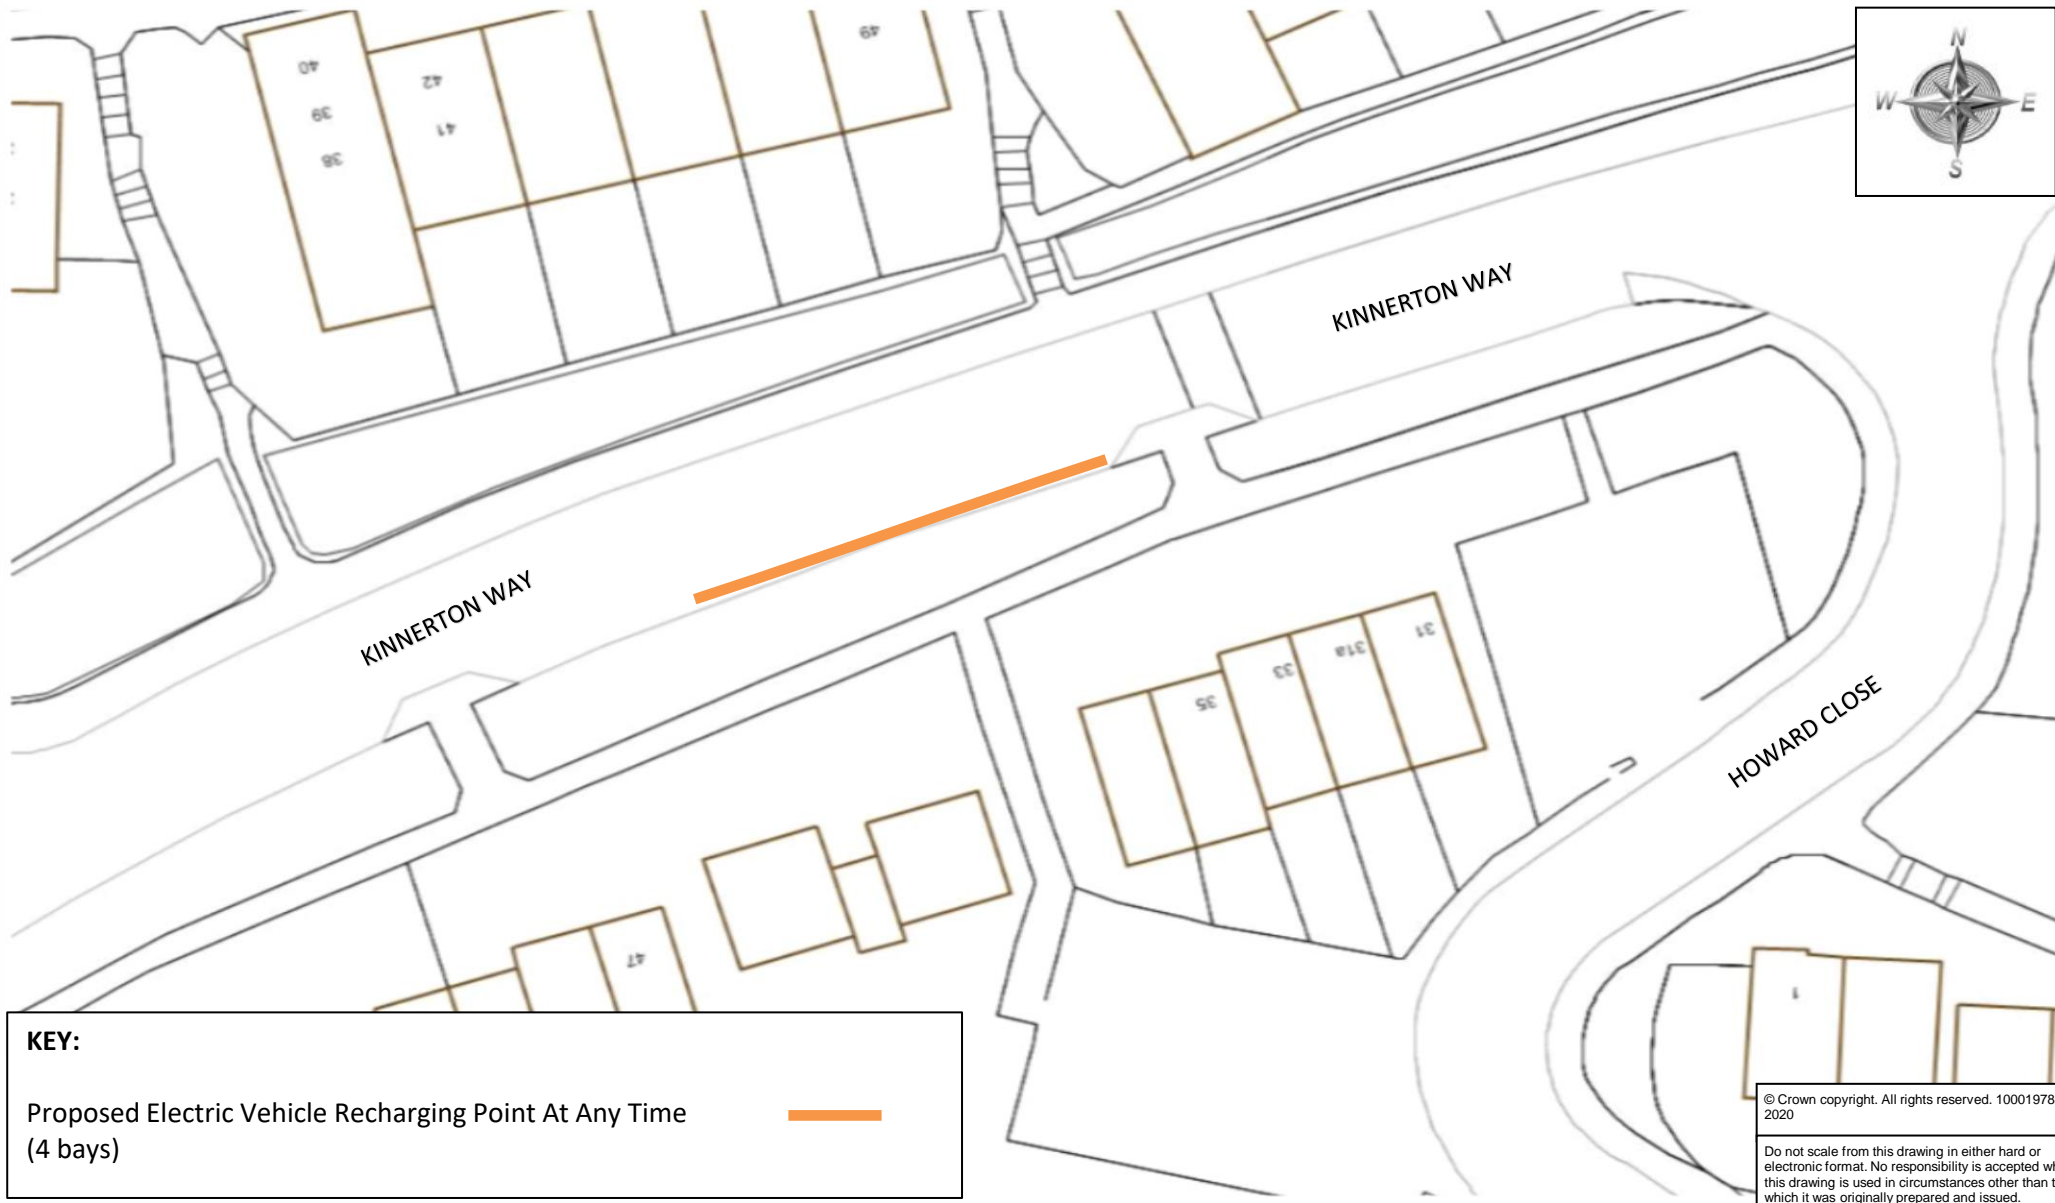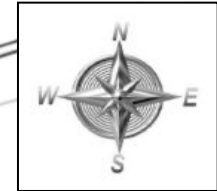

KEY:

Proposed Electric Vehicle Recharging Point At Any Time (4 bays) 

© Crown copyright. All rights reserved. 100019783. 2020

Do not scale from this drawing in either hard or electronic format. No responsibility is accepted where this drawing is used in circumstances other than that for which it was originally prepared and issued.



Meg Booth - Chief Officer for Highways, Infrastructure Development & Waste

TRAFFIC ORDERS & POLICY TEAM
DEVON COUNTY COUNCIL, HIGHWAY MANAGEMENT, LUCOMBE HOUSE, COUNTY HALL, TOPSHAM ROAD, EXETER, EX2 4QD

Telephone 0345 155 1004

SCHEME

KINNERTON WAY, EXETER

DRAWING

PROPOSED ELECTRIC VEHICLE RECHARGING POINT PARKING

drawn by

MS

scale

NTS

date

02-Dec-2020

O.S.Ref

290467, 93712

drawing number

ENV5831/3 (A)



KEY:

Proposed Electric Vehicle Recharging Point At Any Time (3 bays)	
Proposed Car Club Vehicle Only At Any Time (1 bay)	
Existing Pay & Display (Tariff Exeter R) Mon-Fri exclu Bank Hols 10am-5pm Max Stay 4 Hours (Exemption for Residents Zone N Permit Holders)	
Existing Residents Parking Mon-Fri 10am-5pm Zone N	
Existing No Waiting At Any Time	
Existing Disabled Badge Holders Only At Any Time	

© Crown copyright. All rights reserved. 100019783. 2020

Do not scale from this drawing in either hard or electronic format. No responsibility is accepted where this drawing is used in circumstances other than that for which it was originally prepared and issued.

Meg Booth - Chief Officer for Highways, Infrastructure Development & Waste


TRAFFIC ORDERS & POLICY TEAM
DEVON COUNTY COUNCIL, HIGHWAY MANAGEMENT, LUCOMBE HOUSE, COUNTY HALL, TOPSHAM ROAD, EXETER, EX2 4QD

Telephone 0345 155 1004

SCHEME
WHIPTON LANE, EXETER

DRAWING
PROPOSED ELECTRIC VEHICLE RECHARGING POINT & CAR CLUB VEHICLE PARKING

drawn by	scale
MS	NTS
date	O.S.Ref
25-Nov-2020	294174, 92427
drawing number	
ENV5831/4 (A)	

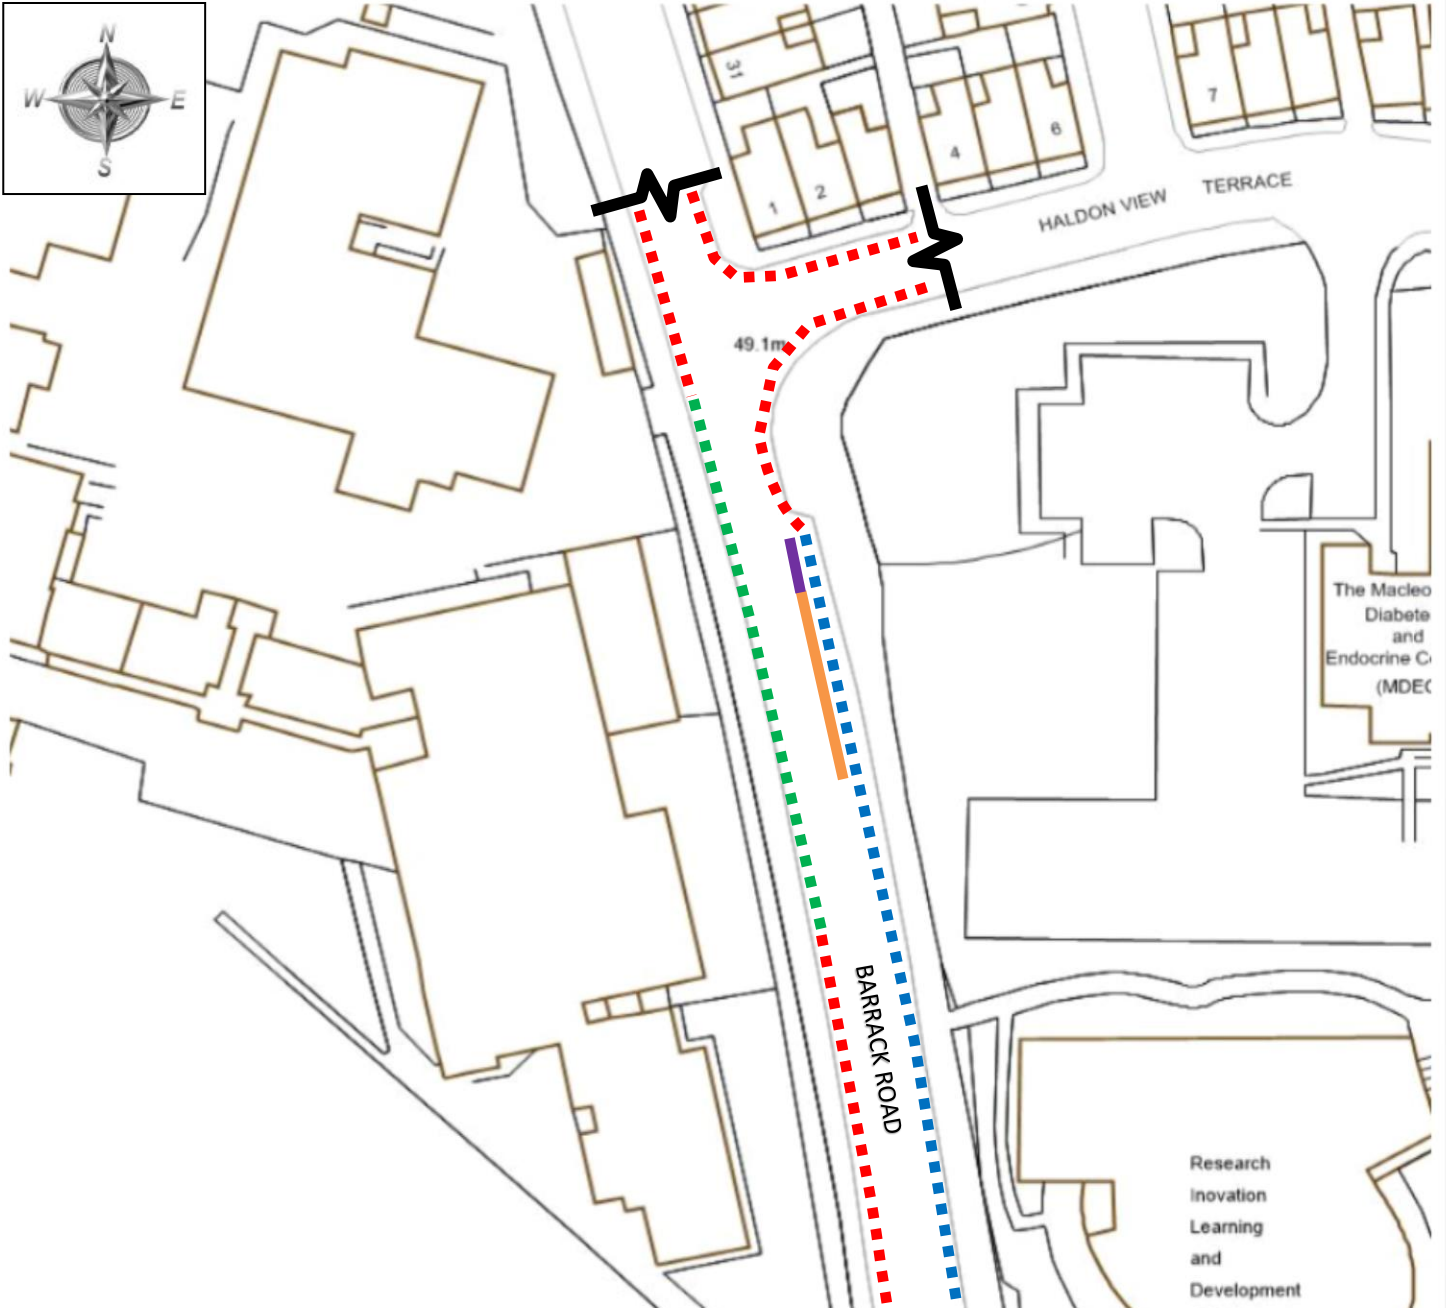

KEY:	
Proposed Electric Vehicle Recharging Point At Any Time (3 bays)	
Proposed Car Club Vehicle Only At Any Time (1 bay)	
Existing Pay & Display (Tariff Exeter C) Mon-Sat exclu Bank Hols 9am-6pm Max Stay 3 Hours (Exemption for Resident Zone P Permit Holders)	
Existing No Waiting At Any Time	
Existing No Waiting Mon-Sat 8am-6pm	

© Crown copyright. All rights reserved. 100019783. 2020

Do not scale from this drawing in either hard or electronic format. No responsibility is accepted where this drawing is used in circumstances other than that for which it was originally prepared and issued.



Meg Booth - Chief Officer for Highways, Infrastructure Development & Waste
 TRAFFIC ORDERS & POLICY TEAM
 DEVON COUNTY COUNCIL,
 HIGHWAY MANAGEMENT, LUCOMBE HOUSE, COUNTY HALL, TOPSHAM ROAD, EXETER, EX2 4OD
 Telephone 0345 155 1004


SCHEME
 BARRACK ROAD, EXETER

DRAWING
 PROPOSED ELECTRIC VEHICLE RECHARGING POINT & CAR CLUB VEHICLE PARKING

drawn by MS | **scale** NTS

date 25-Nov-2020 | **O.S.Ref** 293494, 92211

drawing number
ENV5831/5 (A)

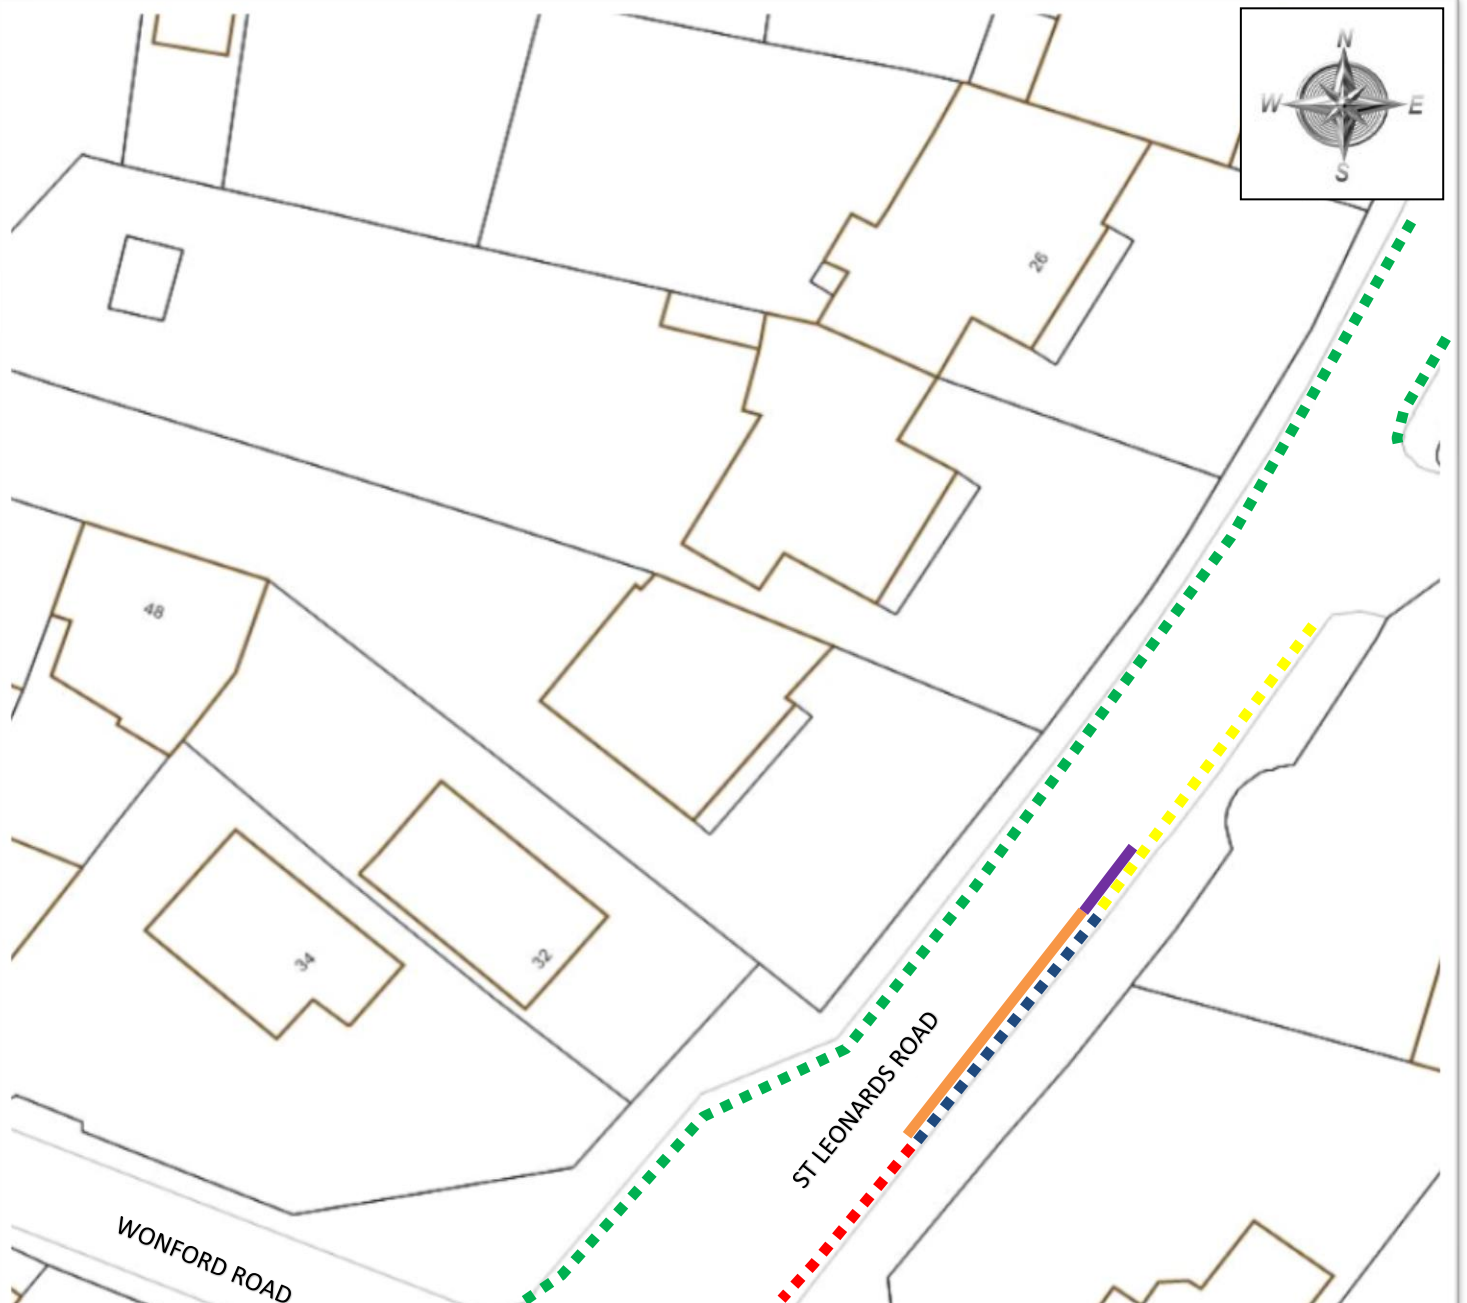

KEY:	
Proposed Electric Vehicle Recharging Point At Any Time (3 bays)	
Proposed Car Club Vehicle Only At Any Time (1 bay)	
Existing Limited Waiting Mon-Fri 9am-6pm 2 Hours No Return Within 4 Hours	
Existing Residents Parking At Any Time Zone L	
Existing No Waiting At Any Time	
Existing No Waiting Mon-Sat 8am-6pm	

© Crown copyright. All rights reserved. 100019783. 2020

Do not scale from this drawing in either hard or electronic format. No responsibility is accepted where this drawing is used in circumstances other than that for which it was originally prepared and issued.



Meg Booth - Chief Officer for Highways, Infrastructure Development & Waste
 TRAFFIC ORDERS & POLICY TEAM
 DEVON COUNTY COUNCIL
 HIGHWAY MANAGEMENT, LUCOMBE HOUSE, COUNTY HALL, TOPSHAM ROAD, EXETER, EX2 4OD
 Telephone 0345 155 1004


SCHEME
 ST LEONARDS ROAD, EXETER

DRAWING
 PROPOSED ELECTRIC VEHICLE RECHARGING POINT & CAR CLUB VEHICLE PARKING

drawn by MS | **scale** NTS

date 25-Nov-2020 | **O.S.Ref** 292787, 92186

drawing number
 ENV5831/6 (A)

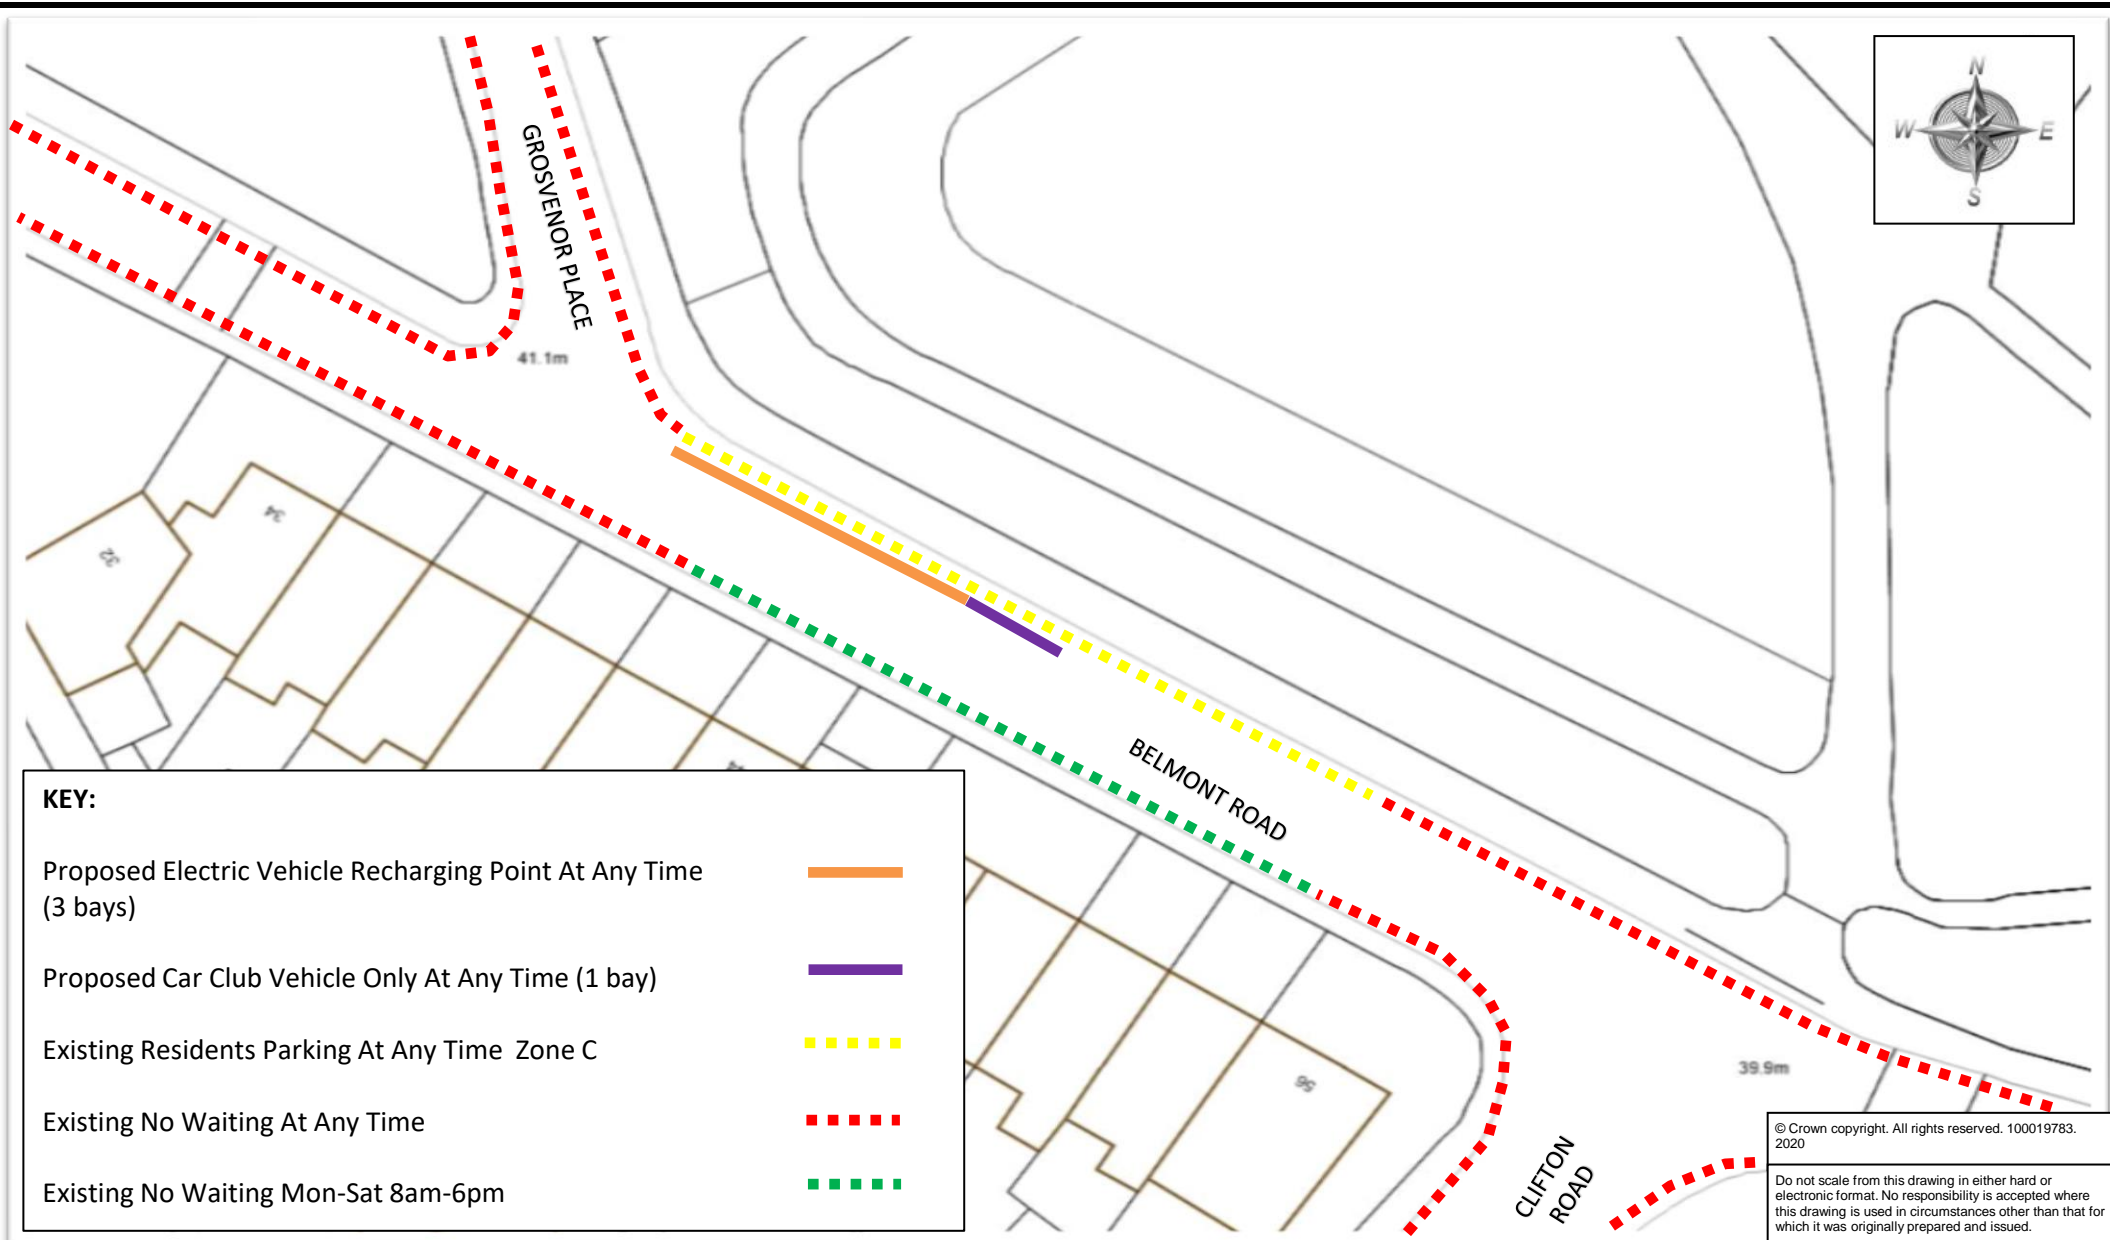

KEY:

Proposed Electric Vehicle Recharging Point At Any Time (3 bays)	
Proposed Car Club Vehicle Only At Any Time (1 bay)	
Existing Residents Parking At Any Time Zone C	
Existing No Waiting At Any Time	
Existing No Waiting Mon-Sat 8am-6pm	

© Crown copyright. All rights reserved. 100019783. 2020

Do not scale from this drawing in either hard or electronic format. No responsibility is accepted where this drawing is used in circumstances other than that for which it was originally prepared and issued.



Meg Booth - Chief Officer for Highways, Infrastructure Development & Waste

TRAFFIC ORDERS & POLICY TEAM
DEVON COUNTY COUNCIL, HIGHWAY MANAGEMENT, LUCOMBE HOUSE, COUNTY HALL, TOPSHAM ROAD, EXETER, EX2 4QD

Telephone 0345 155 1004


SCHEME

BELMONT ROAD, EXETER

DRAWING

PROPOSED ELECTRIC VEHICLE RECHARGING POINT & CAR CLUB VEHICLE PARKING

drawn by	scale
MS	NTS
date	O.S.Ref
02-Dec-2020	292941, 93100
drawing number	
ENV5831/7 (A)	

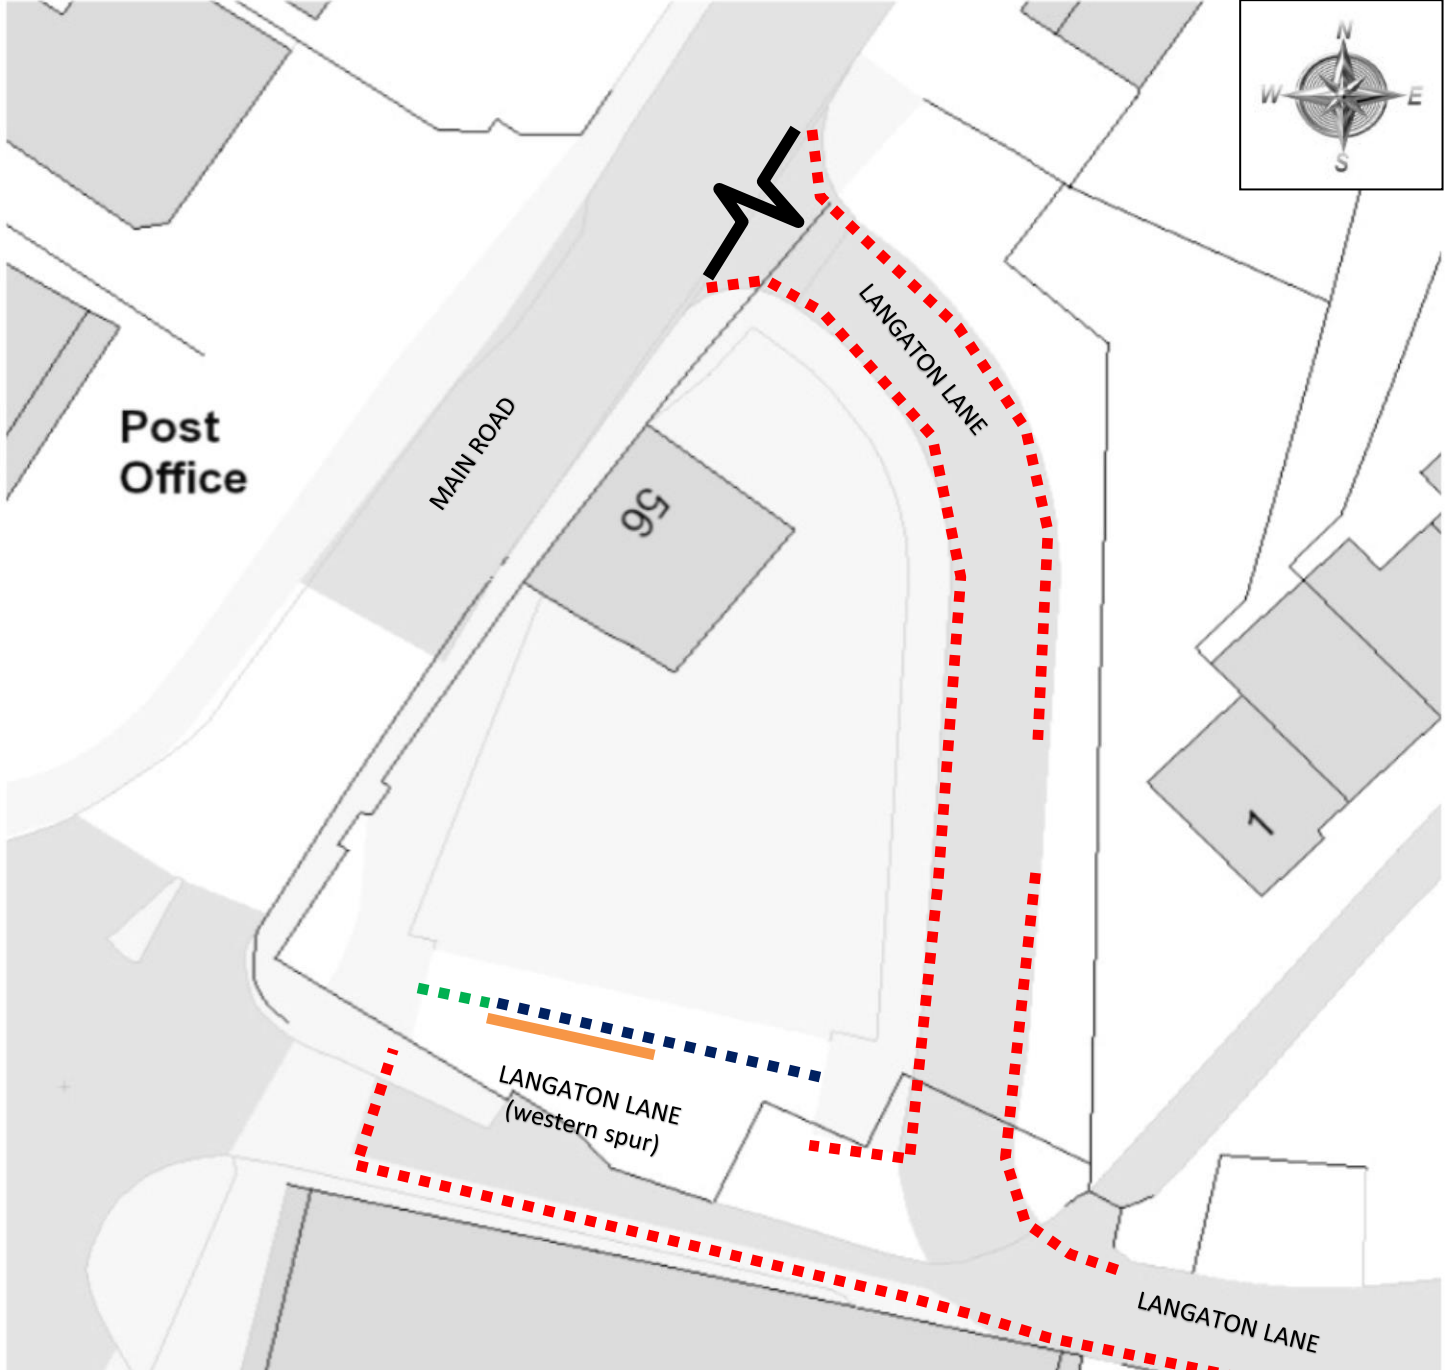

KEY:	
Proposed Electric Vehicle Recharging Point At Any Time (3 bays)	
Existing Car Club Vehicles Only At Any Time	
Existing Limited Waiting Mon-Sat 9am-6pm 1 Hour No Return within 2 Hours	
Existing No Waiting At Any Time	

© Crown copyright. All rights reserved. 100019783. 2020

Do not scale from this drawing in either hard or electronic format. No responsibility is accepted where this drawing is used in circumstances other than that for which it was originally prepared and issued.



Meg Booth - Chief Officer for Highways, Infrastructure Development & Waste
 TRAFFIC ORDERS & POLICY TEAM
 DEVON COUNTY COUNCIL
 HIGHWAY MANAGEMENT, LUCOMBE HOUSE, COUNTY HALL, TOPSHAM ROAD, EXETER, EX2 4OD
 Telephone 0345 155 1004


SCHEME
 LANGATON LANE, EXETER

DRAWING
 PROPOSED ELECTRIC VEHICLE RECHARGING POINT PARKING





drawn by MS	scale NTS
-----------------------	---------------------

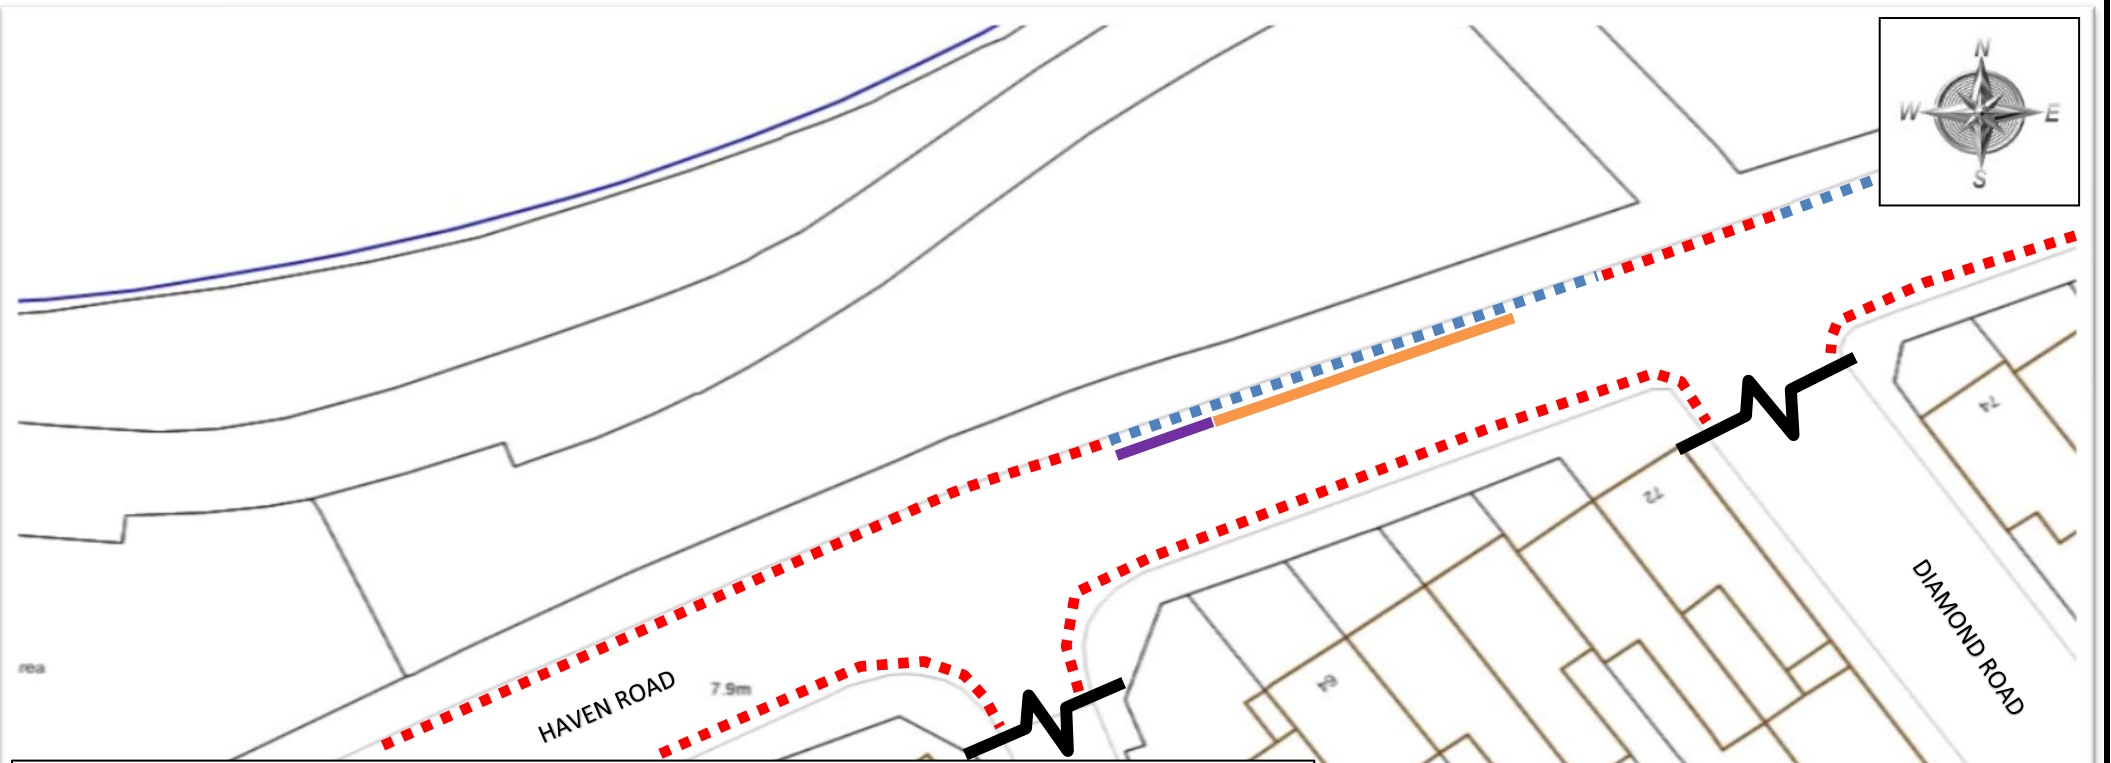date 25-Nov-2020	O.S.Ref 296432, 94460
----------------------------	---------------------------------

drawing number
 ENV5831/8 (A)



KEY:

Proposed Electric Vehicle Recharging Point At Any Time (3 bays)	
Proposed Car Club Vehicle Only At Any Time (1 bay)	
Existing Pay & Display (Tariff Exeter J) Mon-Sat 9am-6pm & Sun & Bank Hols 11am-5pm Max Stay 2 Hours Mon-Sat & All Day Sun & Bank Hols (Exemption for Residents Zone M Permit Holders)	
Existing No Waiting At Any Time	

© Crown copyright. All rights reserved. 100019783. 2020

Do not scale from this drawing in either hard or electronic format. No responsibility is accepted where this drawing is used in circumstances other than that for which it was originally prepared and issued.




Meg Booth - Chief Officer for Highways, Infrastructure Development & Waste
TRAFFIC ORDERS & POLICY TEAM
DEVON COUNTY COUNCIL, HIGHWAY MANAGEMENT, LUCOMBE HOUSE, COUNTY HALL, TOPSHAM ROAD, EXETER, EX2 4QD
Telephone 0345 155 1004

SCHEME
HAVEN ROAD, EXETER

DRAWING
PROPOSED ELECTRIC VEHICLE RECHARGING POINT & CAR CLUB VEHICLE PARKING

drawn by MS	scale NTS
date 25-Nov-2020	O.S.Ref 291894, 91940
drawing number ENV5831/9 (A)	

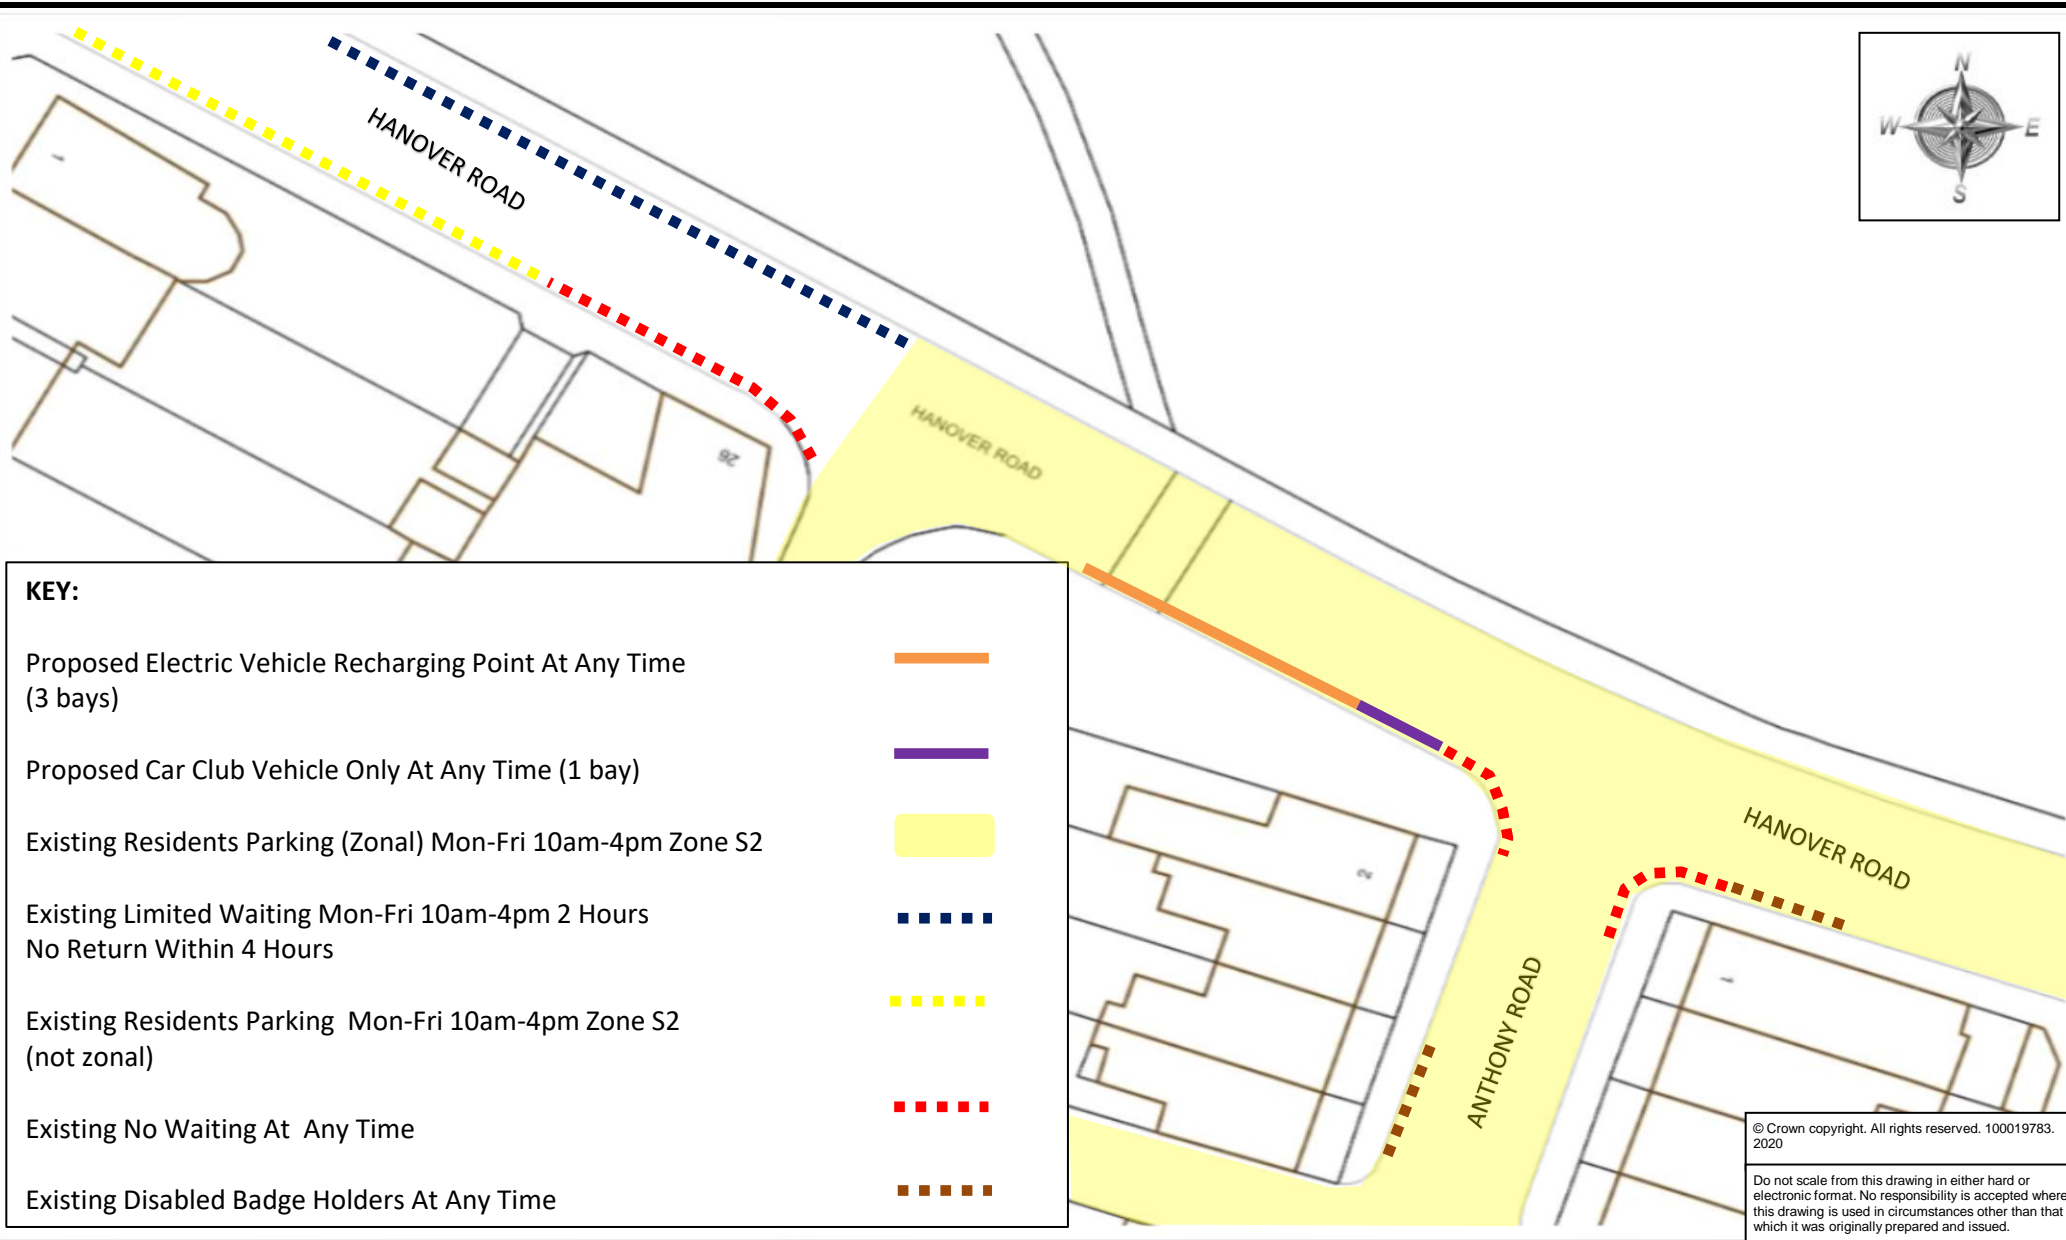

KEY:

Proposed Electric Vehicle Recharging Point At Any Time (3 bays)	
Proposed Car Club Vehicle Only At Any Time (1 bay)	
Existing Residents Parking (Zonal) Mon-Fri 10am-4pm Zone S2	
Existing Limited Waiting Mon-Fri 10am-4pm 2 Hours No Return Within 4 Hours	
Existing Residents Parking Mon-Fri 10am-4pm Zone S2 (not zonal)	
Existing No Waiting At Any Time	
Existing Disabled Badge Holders At Any Time	

© Crown copyright. All rights reserved. 100019783. 2020

Do not scale from this drawing in either hard or electronic format. No responsibility is accepted where this drawing is used in circumstances other than that for which it was originally prepared and issued.



Meg Booth - Chief Officer for Highways, Infrastructure Development & Waste

TRAFFIC ORDERS & POLICY TEAM
DEVON COUNTY COUNCIL, HIGHWAY MANAGEMENT, LUCOMBE HOUSE, COUNTY HALL, TOPSHAM ROAD, EXETER, EX2 4QD

Telephone 0345 155 1004

SCHEME

HANOVER ROAD, EXETER

DRAWING

PROPOSED ELECTRIC VEHICLE RECHARGING POINT & CAR CLUB VEHICLE PARKING

drawn by	scale
MS	NTS
date	O.S.Ref
25-Nov-2020	293826, 92878
drawing number	
ENV5831/10 (A)	