

Public Path Orders

Report of the Chief Officer for Highways, Infrastructure Development and Waste

Please note that the following recommendation is subject to consideration and determination by the Committee before taking effect.

Recommendation: It is recommended that the report be noted.

1. Summary

Since the last Committee the following Public Path Orders have been made and confirmed under delegated powers. Plans are attached in the appendix to this report.

(a) Diversion Orders

- (i) Footpath Nos. 1a, 5 & 6, Dowland & Footpath No. 5, Iddesleigh Public Path Diversion & Definitive Map & Statement Modification Order 2018
- (ii) Footpath No. 11, Uplowman Public Path Diversion & Definitive Map & Statement Modification Order 2018
- (iii) Footpath Nos. 11 & 12, Washford Pyne & Footpath No. 4, Woolfardisworthy Public Path Diversion & Definitive Map & Statement Modification Order 2016
- (iv) Footpath Nos. 3 & 4, Bittadon Public Path Diversion & Definitive Map and Statement Modification Order 2019
- (v) Bridleway No. 6, Chulmleigh Public Path Diversion & Definitive Map & Statement Modification Order 2019

(b) Extinguishment Orders

- (i) Footpath No. 20, Mortehoe Public Path Extinguishment & Definitive Map & Statement Modification Order 2019

(c) Creation Orders/Agreements

- (i) Footpath No. 30, Mortehoe Public Path Creation & Definitive Map & Statement Modification Order 2019

Meg Booth
Chief Officer for Highways, Infrastructure Development and Waste

Electoral Divisions: Torrington Rural; Tiverton East; Hatherleigh & Chagford; Creedy, Taw & Mid Exe; Combe Martin Rural; and Chulmleigh & Landkey

Local Government Act 1972: List of Background Papers


Contact for enquiries: Helen Clayton

Room No: ABG Lucombe House, Exeter

Tel No: 01392 383000

Background Paper	Date	File Ref.
None		

hc290519pra
sc/cr/Public Path Orders
02 210619

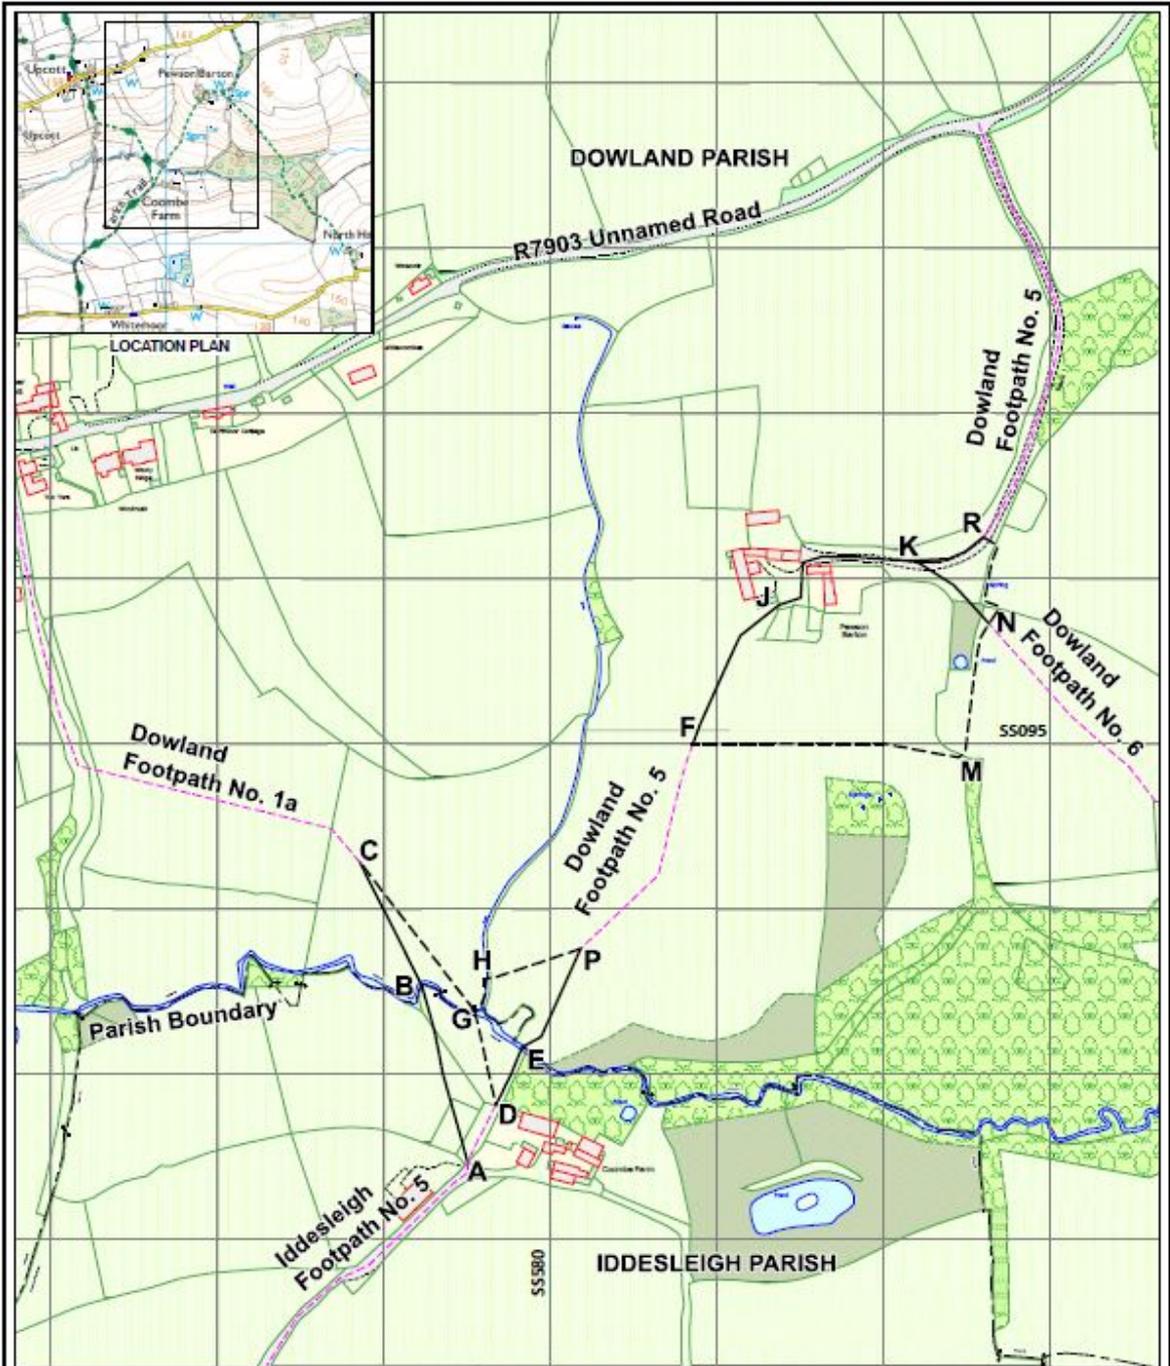


DEVON COUNTY COUNCIL
PUBLIC PATH DIVERSION AND DEFINITIVE MAP & STATEMENT MODIFICATION ORDER 2018
FOOTPATH Nos. 1a, 5 & 6, DOWLAND AND FOOTPATH No. 5, IDDESLEIGH (PARTS)

Notation	Existing public footpaths	----- To be created
	To be extinguished	Iddesleigh Footpath 5
	Iddesleigh Footpath 5	D - G (approx 60 metres)
	A - B (approx 110 metres)	Dowland Footpath 1a
	D - E (approx 40 metres)	B - C (approx 83 metres)
	Dowland Footpath 1a	Dowland Footpath 5
	B - C (approx 83 metres)	F - J - K - R (approx 250 metres)
	Dowland Footpath 5	E - P (approx 70 metres)
	F - J - K - R (approx 250 metres)	Dowland Footpath 6
	E - P (approx 70 metres)	K - N (approx 60 metres)
	Dowland Footpath 6	
	K - N (approx 60 metres)	

© Crown copyright and database rights 2017 OS 100019783
 Map Ref SS 5709 SS 5809
 Grid 100m

drawing no. HIW/PROW/17/062 5
 date February 2018
 scale 1:2500 at A3
 drawn by SCG

NORTH
Meg Booth
 Devon County Council
 CHIEF OFFICER FOR HIGHWAYS
 INFRASTRUCTURE DEVELOPMENT AND MAINT

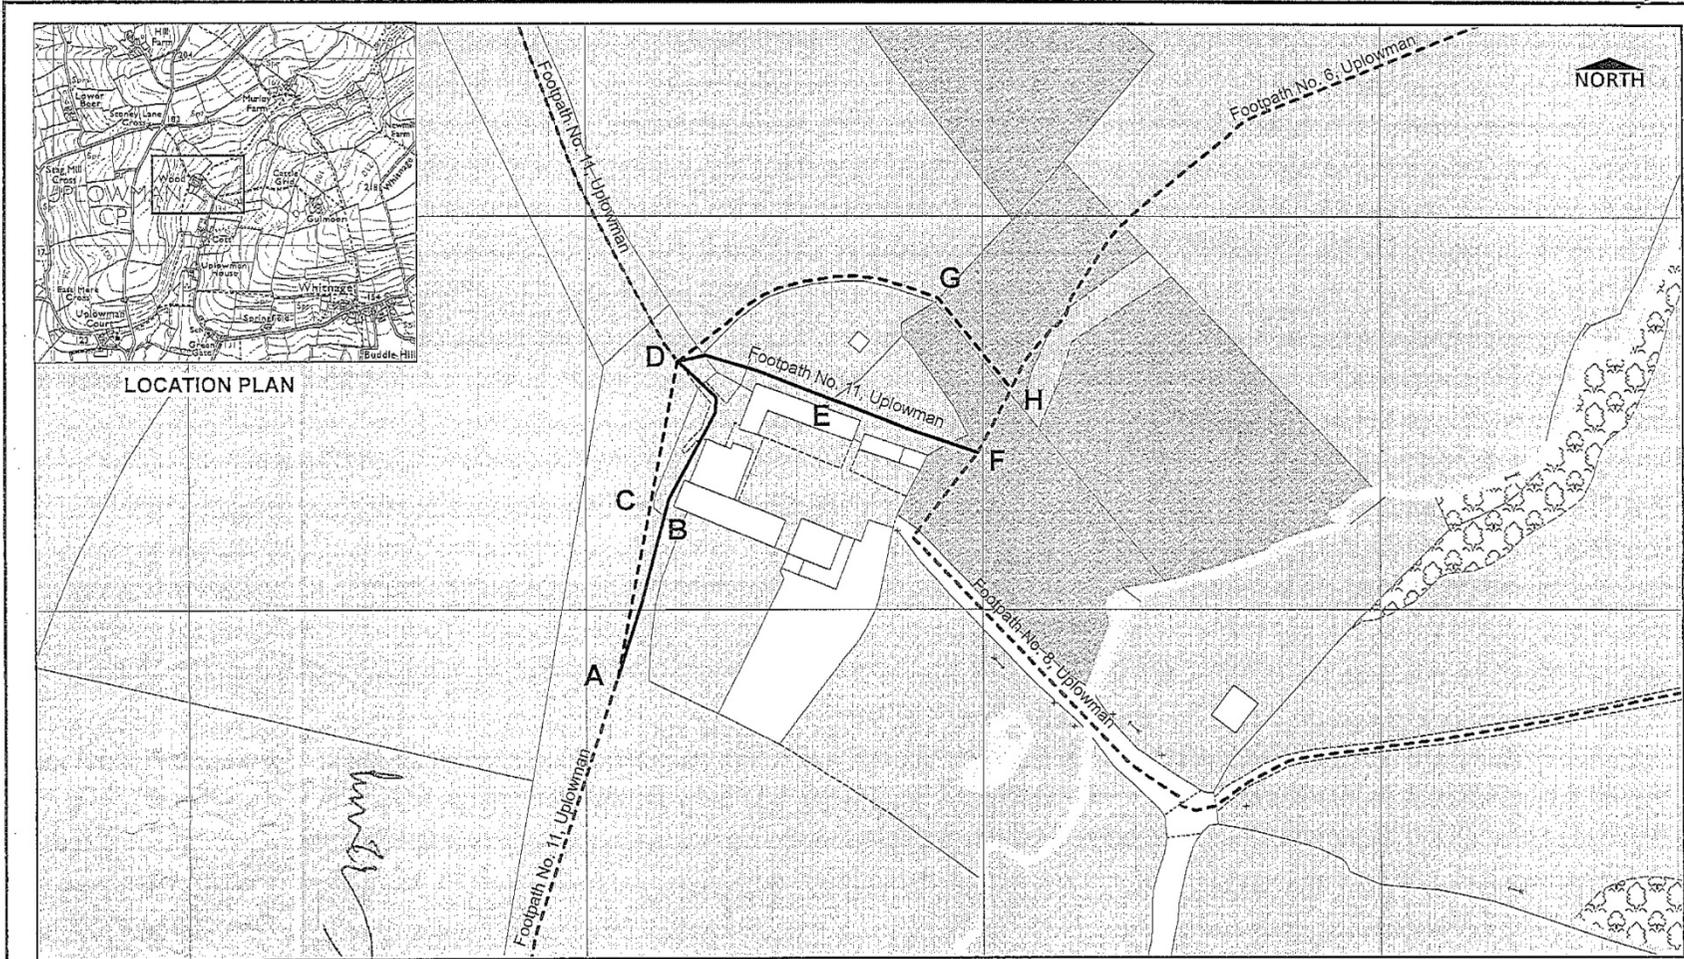

LOCATION PLAN

Map Ref ST 0116

Grid 100m

© Crown copyright and database rights 2018 OS 100019783



DEVON COUNTY COUNCIL
 FOOTPATH NO. 11, UPLOWMAN
 PUBLIC PATH DIVERSION AND DEFINITIVE MAP & STATEMENT MODIFICATION ORDER 2018

drawing no. HIW/PROW/18/047
 date AUG 2018
 scale 1: 1,500 at A4
 drawn by TW

Meg Booth
 CHIEF OFFICER FOR
 HIGHWAYS INFRASTRUCTURE
 DEVELOPMENT AND WASTE

Notation To be extinguished A - B - D (approx 90 metres) & D - E - F (approx 80 metres) 
 To be created A - C - D (approx 81 metres) & D - G - H (approx 102 metres) 
 Existing Public Footpath 



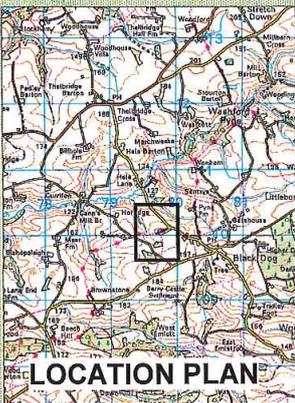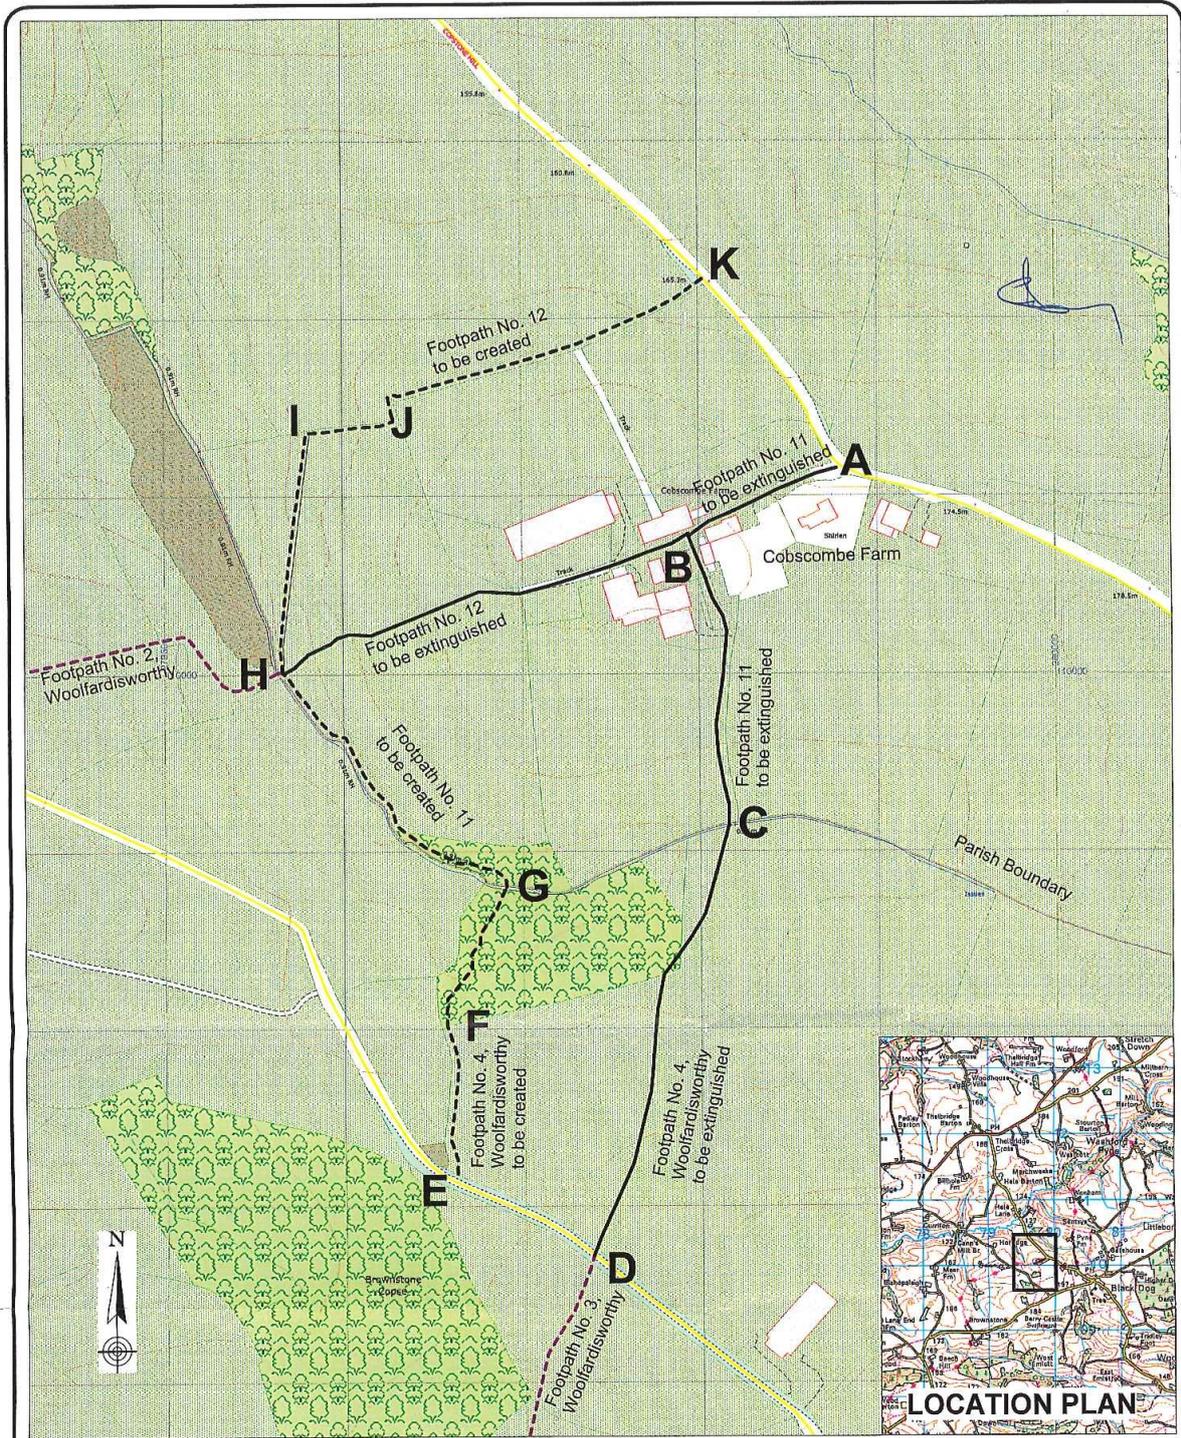

map ref SS7909 & SS7910


Based on Ordnance Survey mapping with the permission of the Controller of Her Majesty's Stationery Offices © Crown copyright. Unauthorised reproduction infringes Crown copyright and may lead to prosecution or civil proceedings. Licence No. 100919783

**DEVON COUNTY COUNCIL
PUBLIC PATH DIVERSION AND DEFINITIVE
MAP & STATEMENT MODIFICATION ORDER 2016
FOOTPATH NOS. 11 & 12, WASHFORD PYNE &
FOOTPATH NO. 4, WOOLFARDISWORTHY**

drawing number HCW/PROW/16/17
date April 2016
scale 1 : 2,500 (at A3 only)
Drawn By TW

Notation	To be Extinguished	To be Created
Footpath No. 11, Washford Pyne	A - B - C (approx 265m)	G - H (approx 185m)
Footpath No. 12, Washford Pyne	B - H (approx 245m)	H - I - J - K (approx 385m)
Footpath No. 4, Woolfardisworthy	C - D (approx 260m)	E - F - G (approx 175m)

David Whitton
 HEAD OF HIGHWAYS, CAPITAL DEVELOPMENT & WASTE

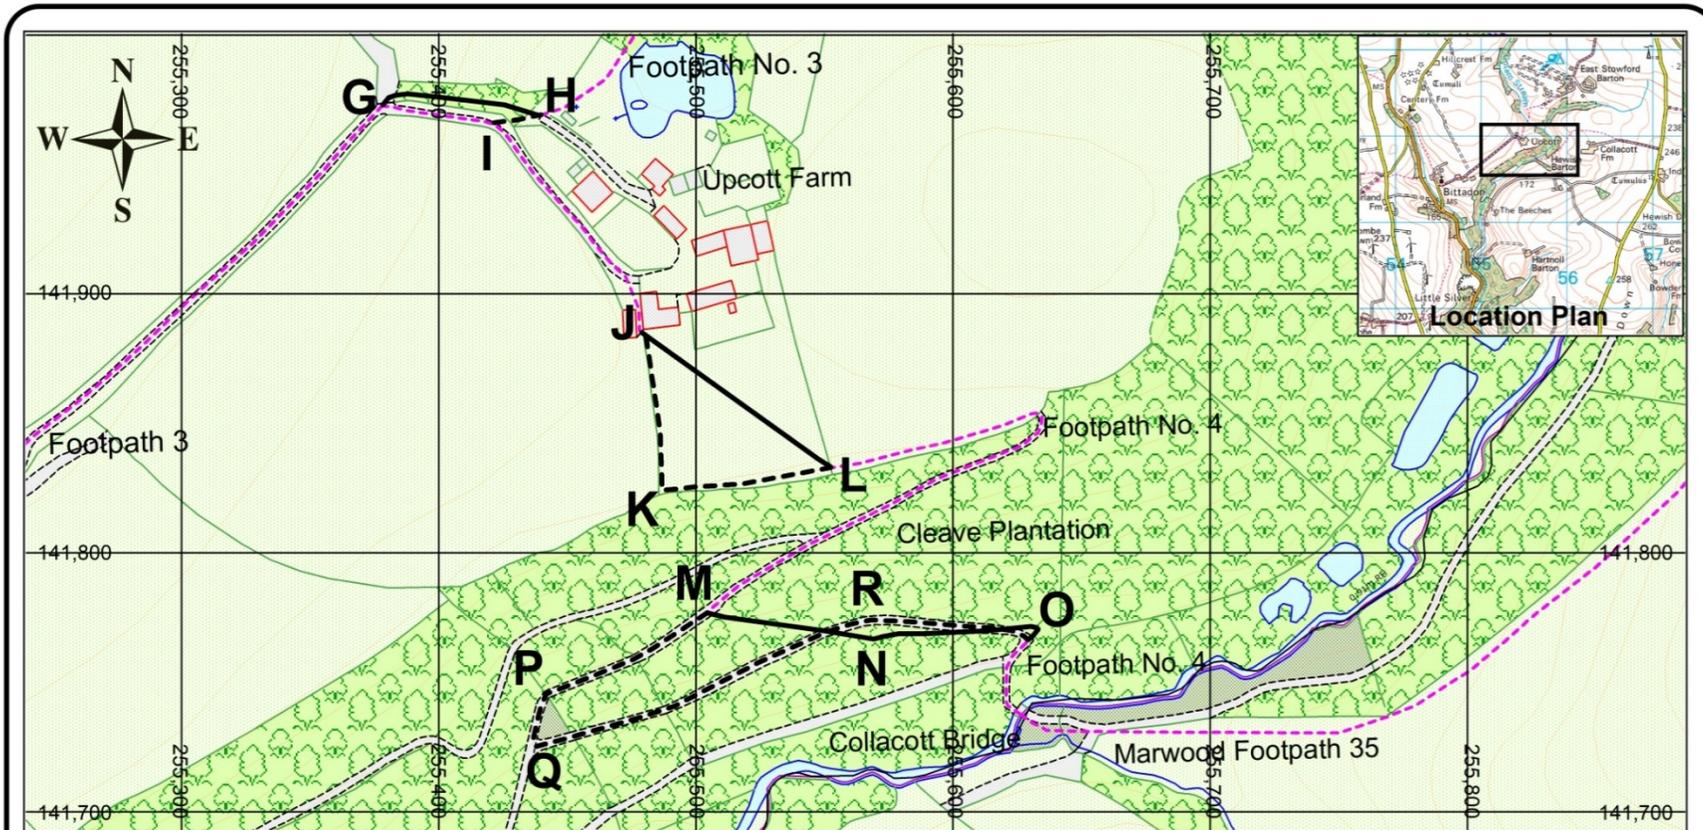

map ref: SS 5541

Reproduced from Ordnance Survey mapping with the permission of the Controller of Her Majesty's Stationery Office © Crown copyright
 Unauthorised reproduction infringes Crown copyright and may lead to prosecution or civil proceedings. Licence No. 100019783


**Devon County Council
 (Footpath Nos. 3 & 4, Bittadon)
 Public Path Diversion &
 Definitive Map & Statement Modification Order 2019**

drawing number HIW/PROW/18/44
 date July 2018
 scale 1:2500
 drawn by CLG

Notation	To be extinguished	To be created	Existing footpath
G-H (63m)		I-H (19m)	
J-L (91m)		J-K-L (126m)	
M-N-O (136m)		M-P-Q-R-O (294m)	

Meg Booth
 Chief Officer for
 Highways, Infrastructure
 Development & Waste



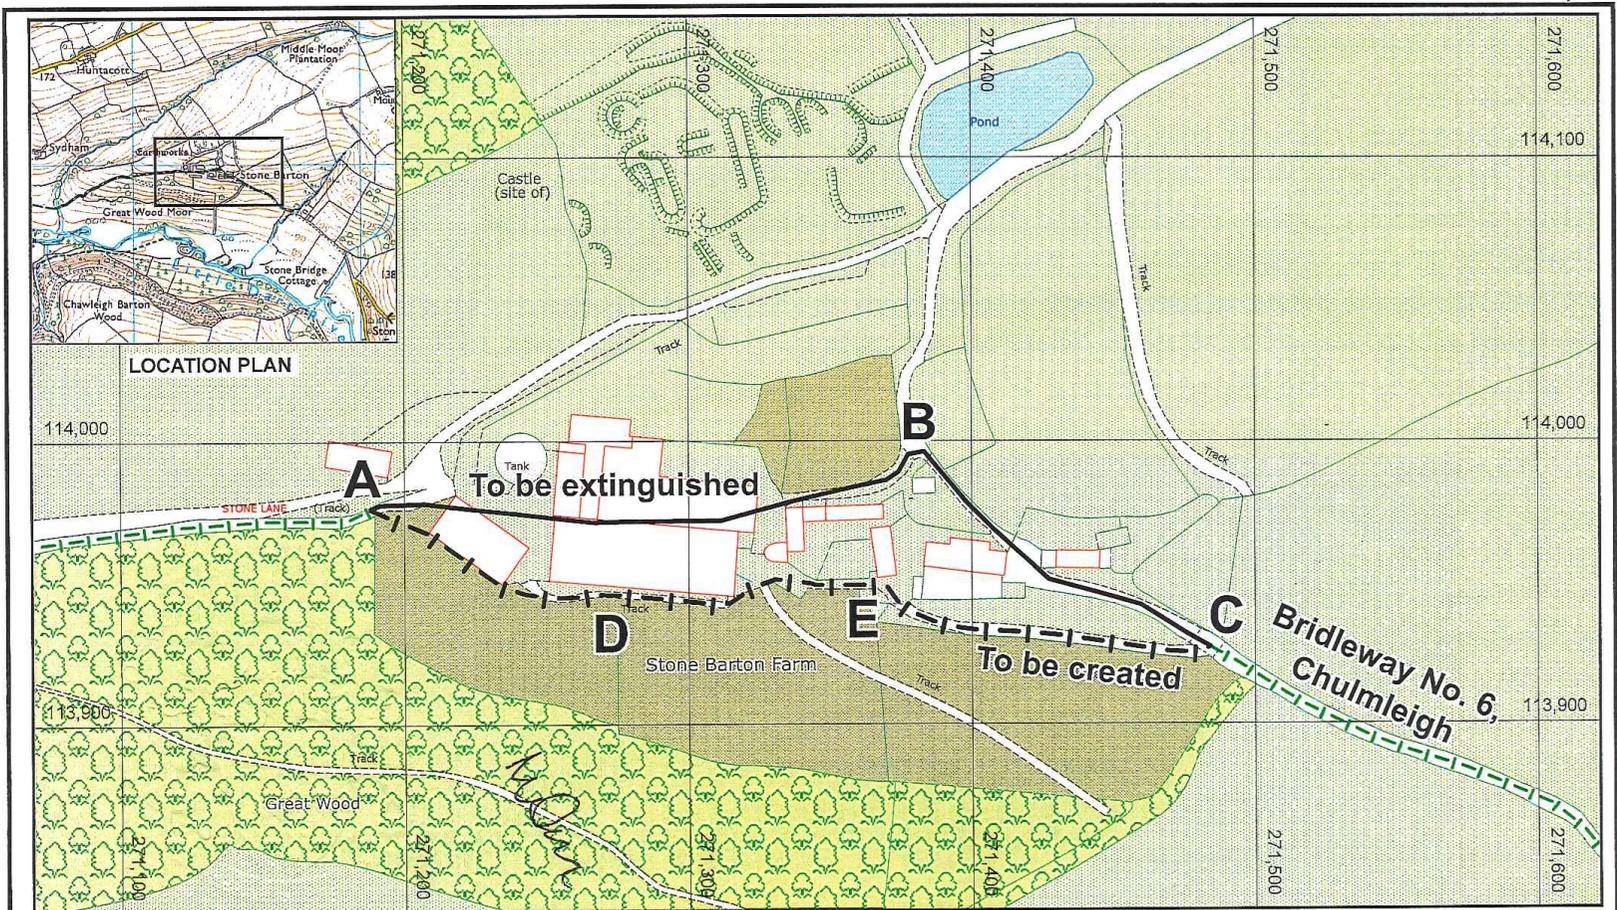

Map Ref SS 7113

Grid 100m

© Crown copyright and database rights 2019 OS 100019783

**DEVON COUNTY COUNCIL
PUBLIC PATH DIVERSION AND DEFINITIVE MAP & STATEMENT MODIFICATION ORDER 2019
BRIDLEWAY NO. 6, CHULMLEIGH (PART)**

Notation


- To be extinguished A - B - C (approx 330 metres)
- To be created A - D - E - C (approx 315 metres)
- Existing Public Bridleway

drawing no. HIW/PROW/18/046
 date August 2018
 scale 1:2,500 at A4
 drawn by SCG



Meg Booth
 CHIEF OFFICER FOR
 HIGHWAYS INFRASTRUCTURE
 DEVELOPMENT AND WASTE



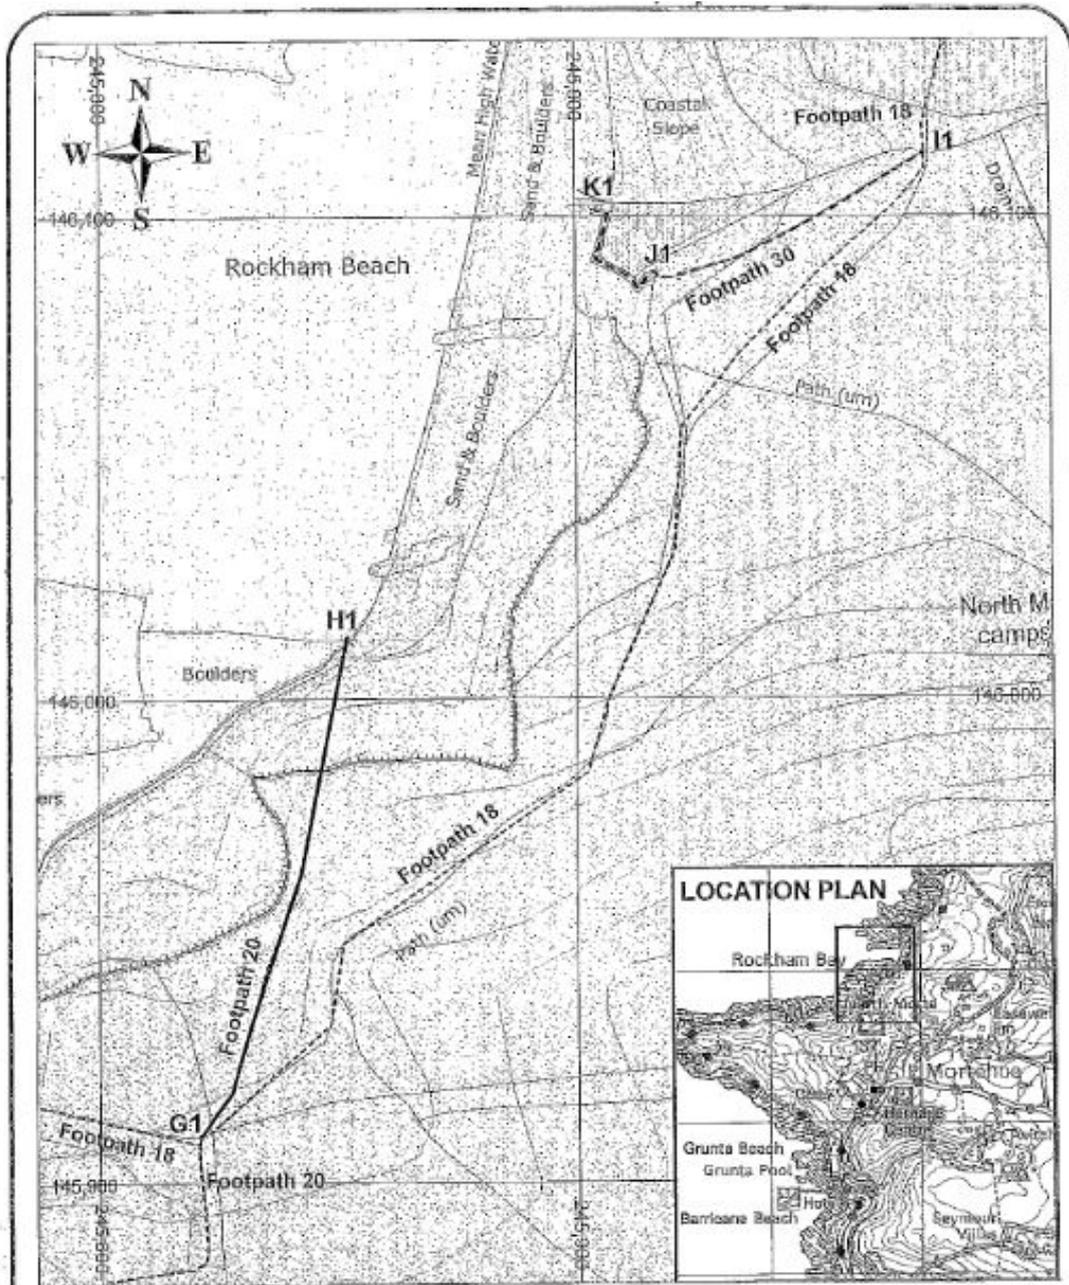

map ref SS 4546

Reproduced from Ordnance Survey mapping with the permission of the Controller of Her Majesty's Stationery Office © Crown copyright. Unauthorised reproduction infringes Crown copyright and may lead to prosecution or civil proceedings. Ordnance Survey, 100011713.

<p align="center">Devon County Council (Footpath No. 20, Mortohoe) Public Path Extinguishment & (Footpath No. 30, Mortehoe) Creation & Definitive Map & Statement Modification Orders 2019</p>	<p>drawing number <u>HCW/PROW/16/30</u> date <u>December 2018</u> scale <u>1:1,250</u> drawn by <u>CLG</u></p>
<p>Notation Footpath No. 20 to be extinguished G1 - H1 (110m) <u>—————</u> Footpath No. 30 to be created I1 - J1 - K1 (93m) <u>-----</u> Existing footpaths <u>-----</u></p>	<p>Meg Booth Chief Officer for Highways, Infrastructure Development & Waste</p> 