

DO NOT SCALE

KEY			
RESTRICTIONS			
CODE	RESTRICTION DETAIL	EXISTING	PROPOSED
T4	RESIDENTS PARKING - ZONAL - 8AM-5PM ZONE T4		
NA1	RESIDENTS PARKING ZONAL GATEWAY		
NA1	NO WAITING AT ANY TIME		
LW1	LIMITED WAITING MON-SAT 8AM-6PM 1 HOUR NO RETURN WITHIN 2 HOURS		
LW30	LIMITED WAITING MON-SAT 9AM-6PM 30 MINS NO RETURN WITHIN 1 HOUR		
BC1	BUS STOP CLEARWAY		
DB0	ADVISORY DISABLED BADGE HOLDERS AT ANY TIME		
DB1	MANDATORY DISABLED BADGE HOLDERS AT ANY TIME		
NL1	NO LOADING MON-SAT 8AM-9.15AM AND 4-6.30PM 6PM		
NL2	NO LOADING MON-SAT 8AM-9.15AM		
BOUNDARIES			
	EXISTING ZONE B BOUNDARY		
	PROPOSED T4 BOUNDARY		
	PROPOSED T5 BOUNDARY		

REV	DATE	BY	DESCRIPTION	CHK	APP
P07	20/07/2023	MP	SEVENTH ISSUE	JM	PL
P06	17/04/2023	AJ	SIXTH ISSUE	PL	PL
P05	01/02/2023	SA	FIFTH ISSUE	PV	PL
P04	03/11/2022	AJ	FOURTH ISSUE	JM	PL
P03	03/06/2021	CS	THIRD ISSUE	CS	PL
P02	14/05/2021	OC	SECOND ISSUE	CS	PL
P01	16/04/2021	BH	FIRST ISSUE	CS	PL
REV	DATE	BY	DESCRIPTION	CHK	APP

DRAWING STATUS: **S2 - FOR INFORMATION**

wsp

The Forum, Barnfield Road, Exeter, EX1 1QR, UK
T: +44 (0) 1392 229 700 F: +44 (0) 1392 229 701
wsp.com


Devon County Council

PROJECT: **TRAFFIC MANAGEMENT**
70072139

FILE: **EXETER RESIDENTS PARKING**
ZONE T4 - WARDEAU ROAD AREA

SCALE: AS SHOWN	1:1000	CHECKED: PV	APPROVED: PK
PROJECT NO:	70072139	DESIGNED: BH	DRAWN: SA
DRAWING NO:	70072139-WSP-GEN-EXE-001	DATE:	July 2023
REV:		REV:	P07
© WSP UK Ltd			

This map is reproduced from Ordnance Survey material with the permission of the controller of Her Majesty's Stationery Office © Crown Copyright. Unauthorised reproduction infringes Crown Copyright and may lead to prosecution or civil proceedings. 100019441 (2023)

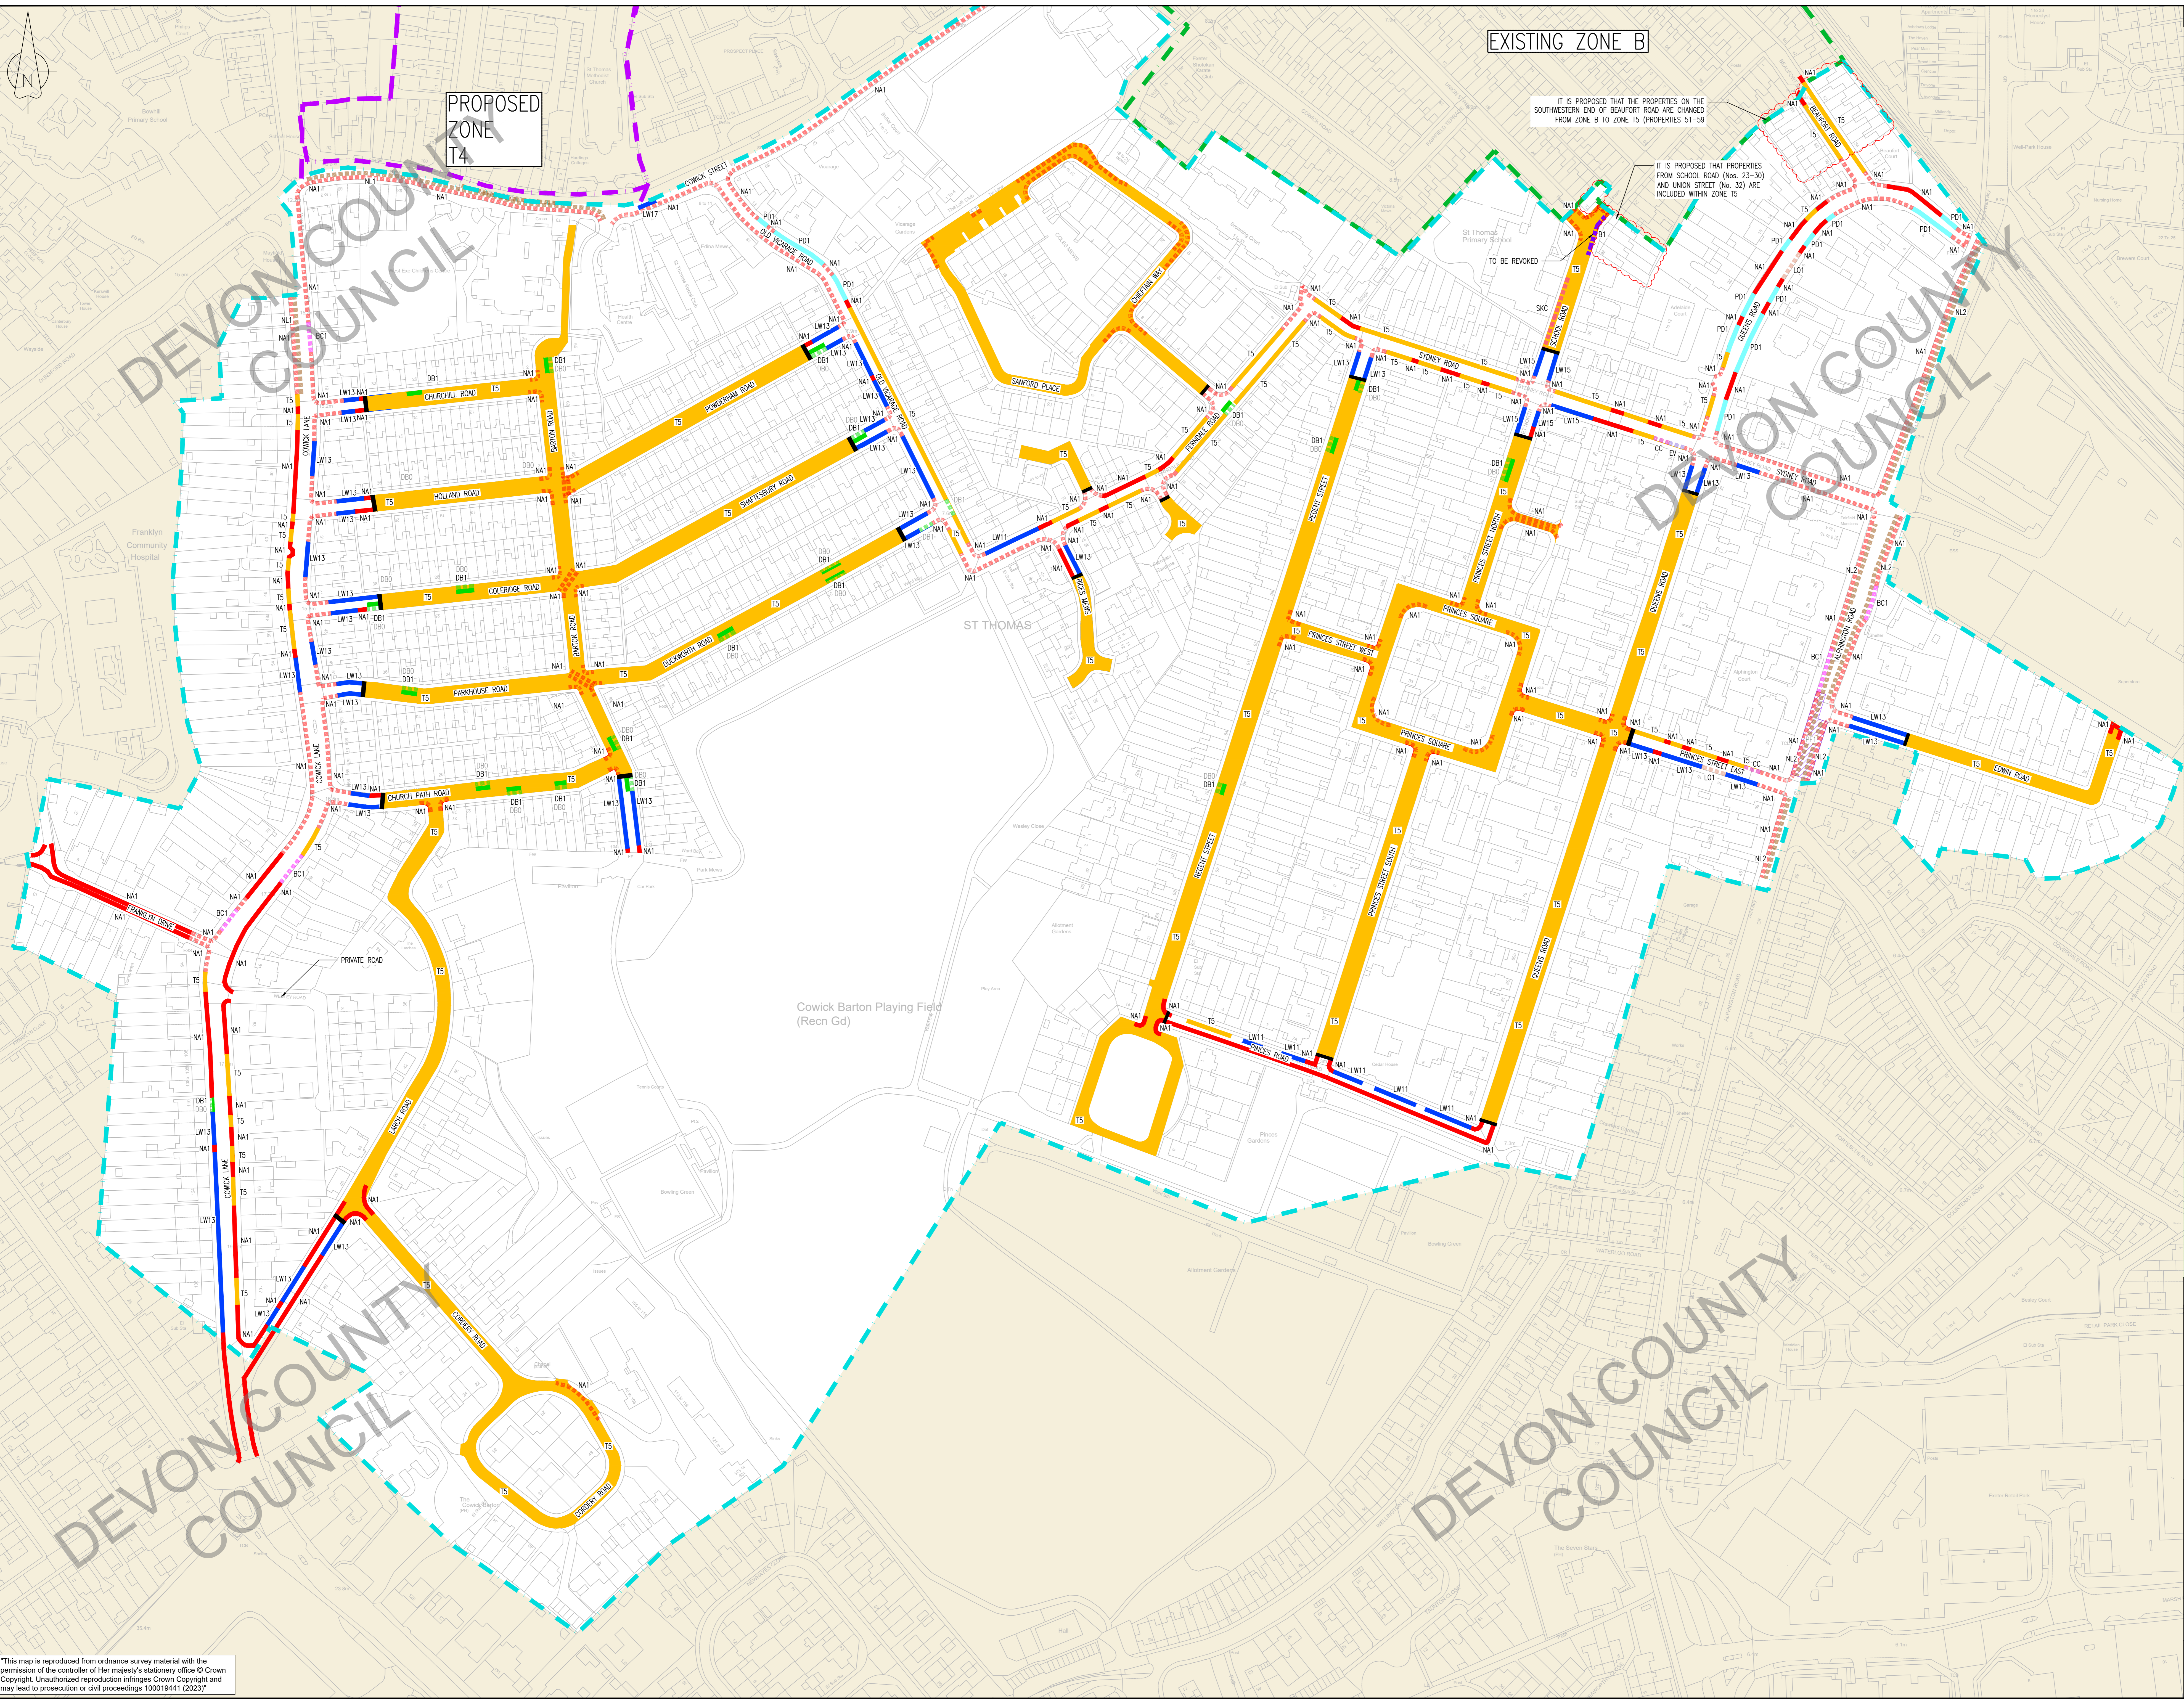

EXISTING ZONE B

PROPOSED ZONE T4

IT IS PROPOSED THAT THE PROPERTIES ON THE SOUTHWESTERN END OF BEAUFORT ROAD ARE CHANGED FROM ZONE B TO ZONE T5 (PROPERTIES 51-59)

IT IS PROPOSED THAT PROPERTIES FROM SCHOOL ROAD (Nos. 23-30) AND LINCOLN STREET (No. 30) ARE INCLUDED WITHIN ZONE T5

TO BE REVOKED

DO NOT SCALE			
KEY			
RESTRICTIONS			
CODE	RESTRICTION DETAIL	EXISTING	PROPOSED
T5	RESIDENTS PARKING - ZONAL - 8AM-6PM ZONE T5	[Yellow Box]	[Yellow Box]
TS	RESIDENTS PARKING BAYS	[Blue Box]	[Blue Box]
-	RESIDENTS PARKING ZONAL GATEWAY	[Red Line]	[Red Line]
B1	RESIDENTS PARKING AT ANY TIME ZONE B	[Purple Box]	[Purple Box]
NA1	NO WAITING AT ANY TIME	[Red Line]	[Red Line]
LW11	LIMITED WAITING MON-SAT 8AM-6PM 2 HOURS NO RETURN WITHIN 4 HOURS	[Blue Line]	[Blue Line]
LW13	LIMITED WAITING MON-SAT 8AM-6PM 2 HOURS NO RETURN WITHIN 4 HOURS (RESIDENTS PERMIT HOLDERS EXEMPT)	[Blue Line]	[Blue Line]
LW15	LIMITED WAITING MON-SAT 8AM-6PM 3 HOURS NO RETURN WITHIN 4 HOURS	[Blue Line]	[Blue Line]
LW17	LIMITED WAITING MON-SAT 9AM-6PM 30 MINUTES NO RETURN WITHIN 1 HOUR	[Blue Line]	[Blue Line]
PD1	PAY & DISPLAY 2 HOURS MAX STAY (RESIDENT PERMIT HOLDERS EXEMPT)	[Cyan Box]	[Cyan Box]
DB0	ADVISORY DISABLED BADGE HOLDERS AT ANY TIME	[Green Box]	[Green Box]
DB1	MANDATORY DISABLED BADGE HOLDERS AT ANY TIME	[Green Box]	[Green Box]
BC1	BUS STOP CLEARWAY	[Pink Box]	[Pink Box]
LO1	LOADING ONLY AT ANY TIME	[Red Line]	[Red Line]
NL1	NO LOADING MON-SAT 8AM-9.15AM AND 4-6PM-6PM	[Orange Box]	[Orange Box]
NL2	NO LOADING MON-SAT 8AM-9.15AM	[Orange Box]	[Orange Box]
CC	CAR CLUB	[Purple Box]	[Purple Box]
EV	ELECTRIC VEHICLE BAY	[Blue Box]	[Blue Box]
SKC	SCHOOL KEEP CLEAR - NO STOPPING AT ANY TIME	[Pink Box]	[Pink Box]
PF1	PUFFIN CROSSING	[Purple Box]	[Purple Box]
BOUNDARIES			
	EXISTING ZONE B BOUNDARY	[Green Line]	[Green Line]
	PROPOSED T4 BOUNDARY	[Purple Line]	[Purple Line]
	PROPOSED T5 BOUNDARY	[Cyan Line]	[Cyan Line]

REV	DATE	BY	DESCRIPTION	CHK	APP
POB	09/08/2023	JM	EDRTH ISSUE	[Green]	[Red]
POF	20/07/2023	MP	SEVENTH ISSUE	[Green]	[Red]
PO6	17/04/2023	RJ	SIXTH ISSUE	[Green]	[Red]
PO5	01/02/2023	SA	FIFTH ISSUE	[Green]	[Red]
PO4	03/11/2022	RJ	FOURTH ISSUE	[Green]	[Red]
PO3	03/06/2021	CS	THIRD ISSUE	[Green]	[Red]
PO2	14/05/2021	OC	SECOND ISSUE	[Green]	[Red]
PO1	16/04/2021	BH	FIRST ISSUE	[Green]	[Red]

DRAWING STATUS		S2 - FOR INFORMATION	
----------------	--	----------------------	--

wsp
The Forum, Barnfield Road, Exeter, EX1 1QR, UK
T: +44 (0) 1392 229 700 F: +44 (0) 1392 229 701
wsp.com

Devon County Council

PROJECT: TRAFFIC MANAGEMENT 70072139
FILE: EXETER RESIDENTS PARKING ZONE T5 - FERDALE ROAD AREA

SCALE: 1:1000	CHECKED: PV	APPROVED: PK
PROJECT NO: 70072139	DRAWN: BH	DATE: July 2023
DRAWING NO: 70072139-WSP-GEN-EXE-002	REV: []	P07
© WSP UK Ltd		

This map is reproduced from Ordnance Survey material with the permission of the controller of Her Majesty's Stationery Office © Crown Copyright. Unauthorised reproduction infringes Crown Copyright and may lead to prosecution or civil proceedings. 100019441 (2023)